



Notes:
THIS DRAWING IS TO BE READ IN CONJUNCTION WITH ALL OTHER RELEVANT DRAWINGS, DETAILS, SCHEDULES AND SPECIFICATIONS. DO NOT SCALE FROM THIS DRAWING. ALL DIMENSIONS TO BE CHECKED ON SITE PRIOR TO STARTING OF WORKS.

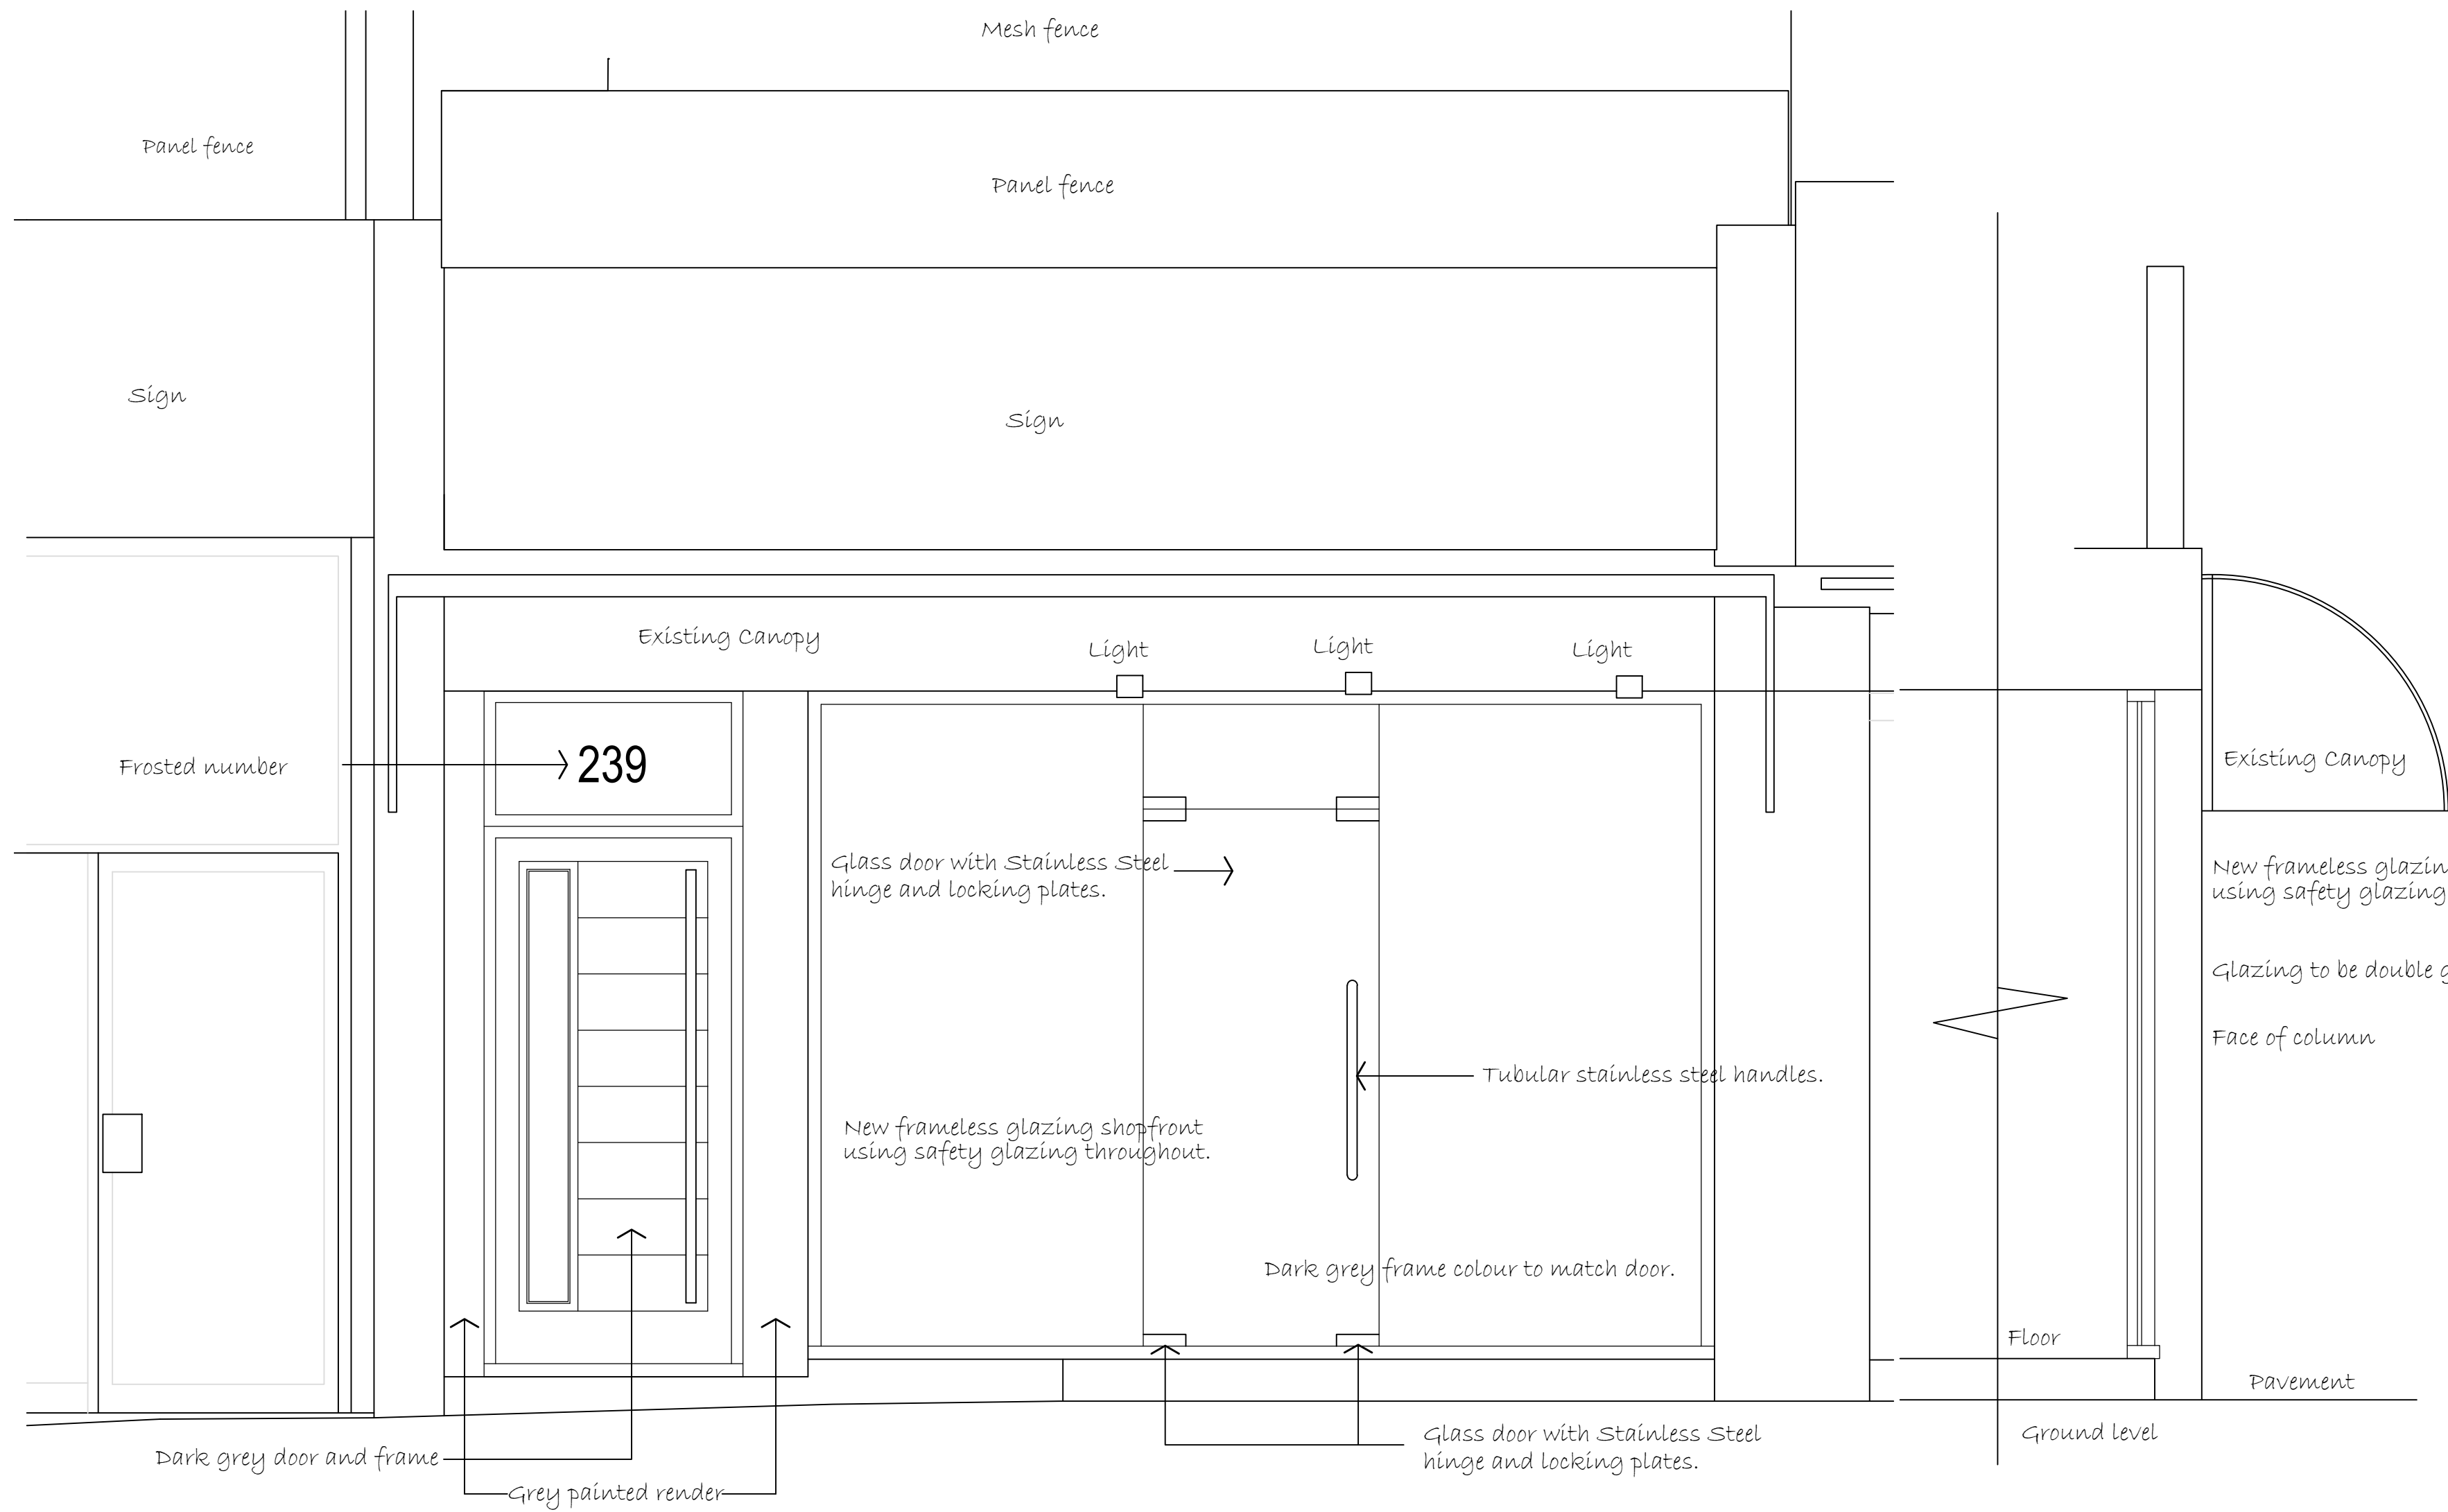

Front Elevation

Section

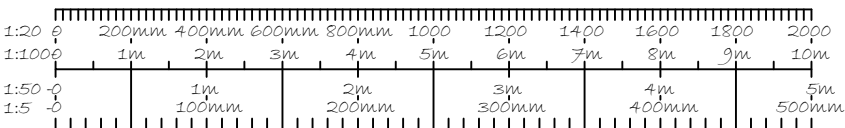

Dec' 2020	Section added.	B
Oct' 2020	Client amendments.	A
Date	Description	Rev

Three Square Design Ltd
Architectural Designers

6 The Meadows
Dunmow Road
Little Canfield, Essex. CM6 1TA
Tel: 01279 870767
Email: andrewtate.threesquaredesign@gmail.com

Project 239 Kentish Town Road
London
NW5 2JT

Drawing Proposed Shop Front
Elevation.

Date October 2020

Scale 1:20 @ A2

Drawn at 449 / P / 001A