

W.XIANXI
DESIGN
STUDIO

王贤希设计工作室

- Notes:
1. The copyright of this drawing is owned by the company. No person may reproduce any part of it without permission.
 2. The specific size to the actual situation on site shall prevail!!
 3. All omissions or deficiencies in the drawings shall be notified to the responsible designer.
 4. Please read the contract terms and conditions and regulations at the same time.
 5. This drawing is based on the last corrected version. All other versions will be cancelled automatically.

PROJECT NAME: 项目名称:
Da Shuo Fashion Restaurant

DRAWING TITLE:

A floor plan

REVISIONS:

DRAWING:

DESIGN:

CHECKED:

APPROVED:

DATE: 2019-5-20


SCALE: 1:60

ORIGINAL SHEET SIZE

PAGE NUMBER:

DRAWING No:
1F-P02

PROJECT REF:

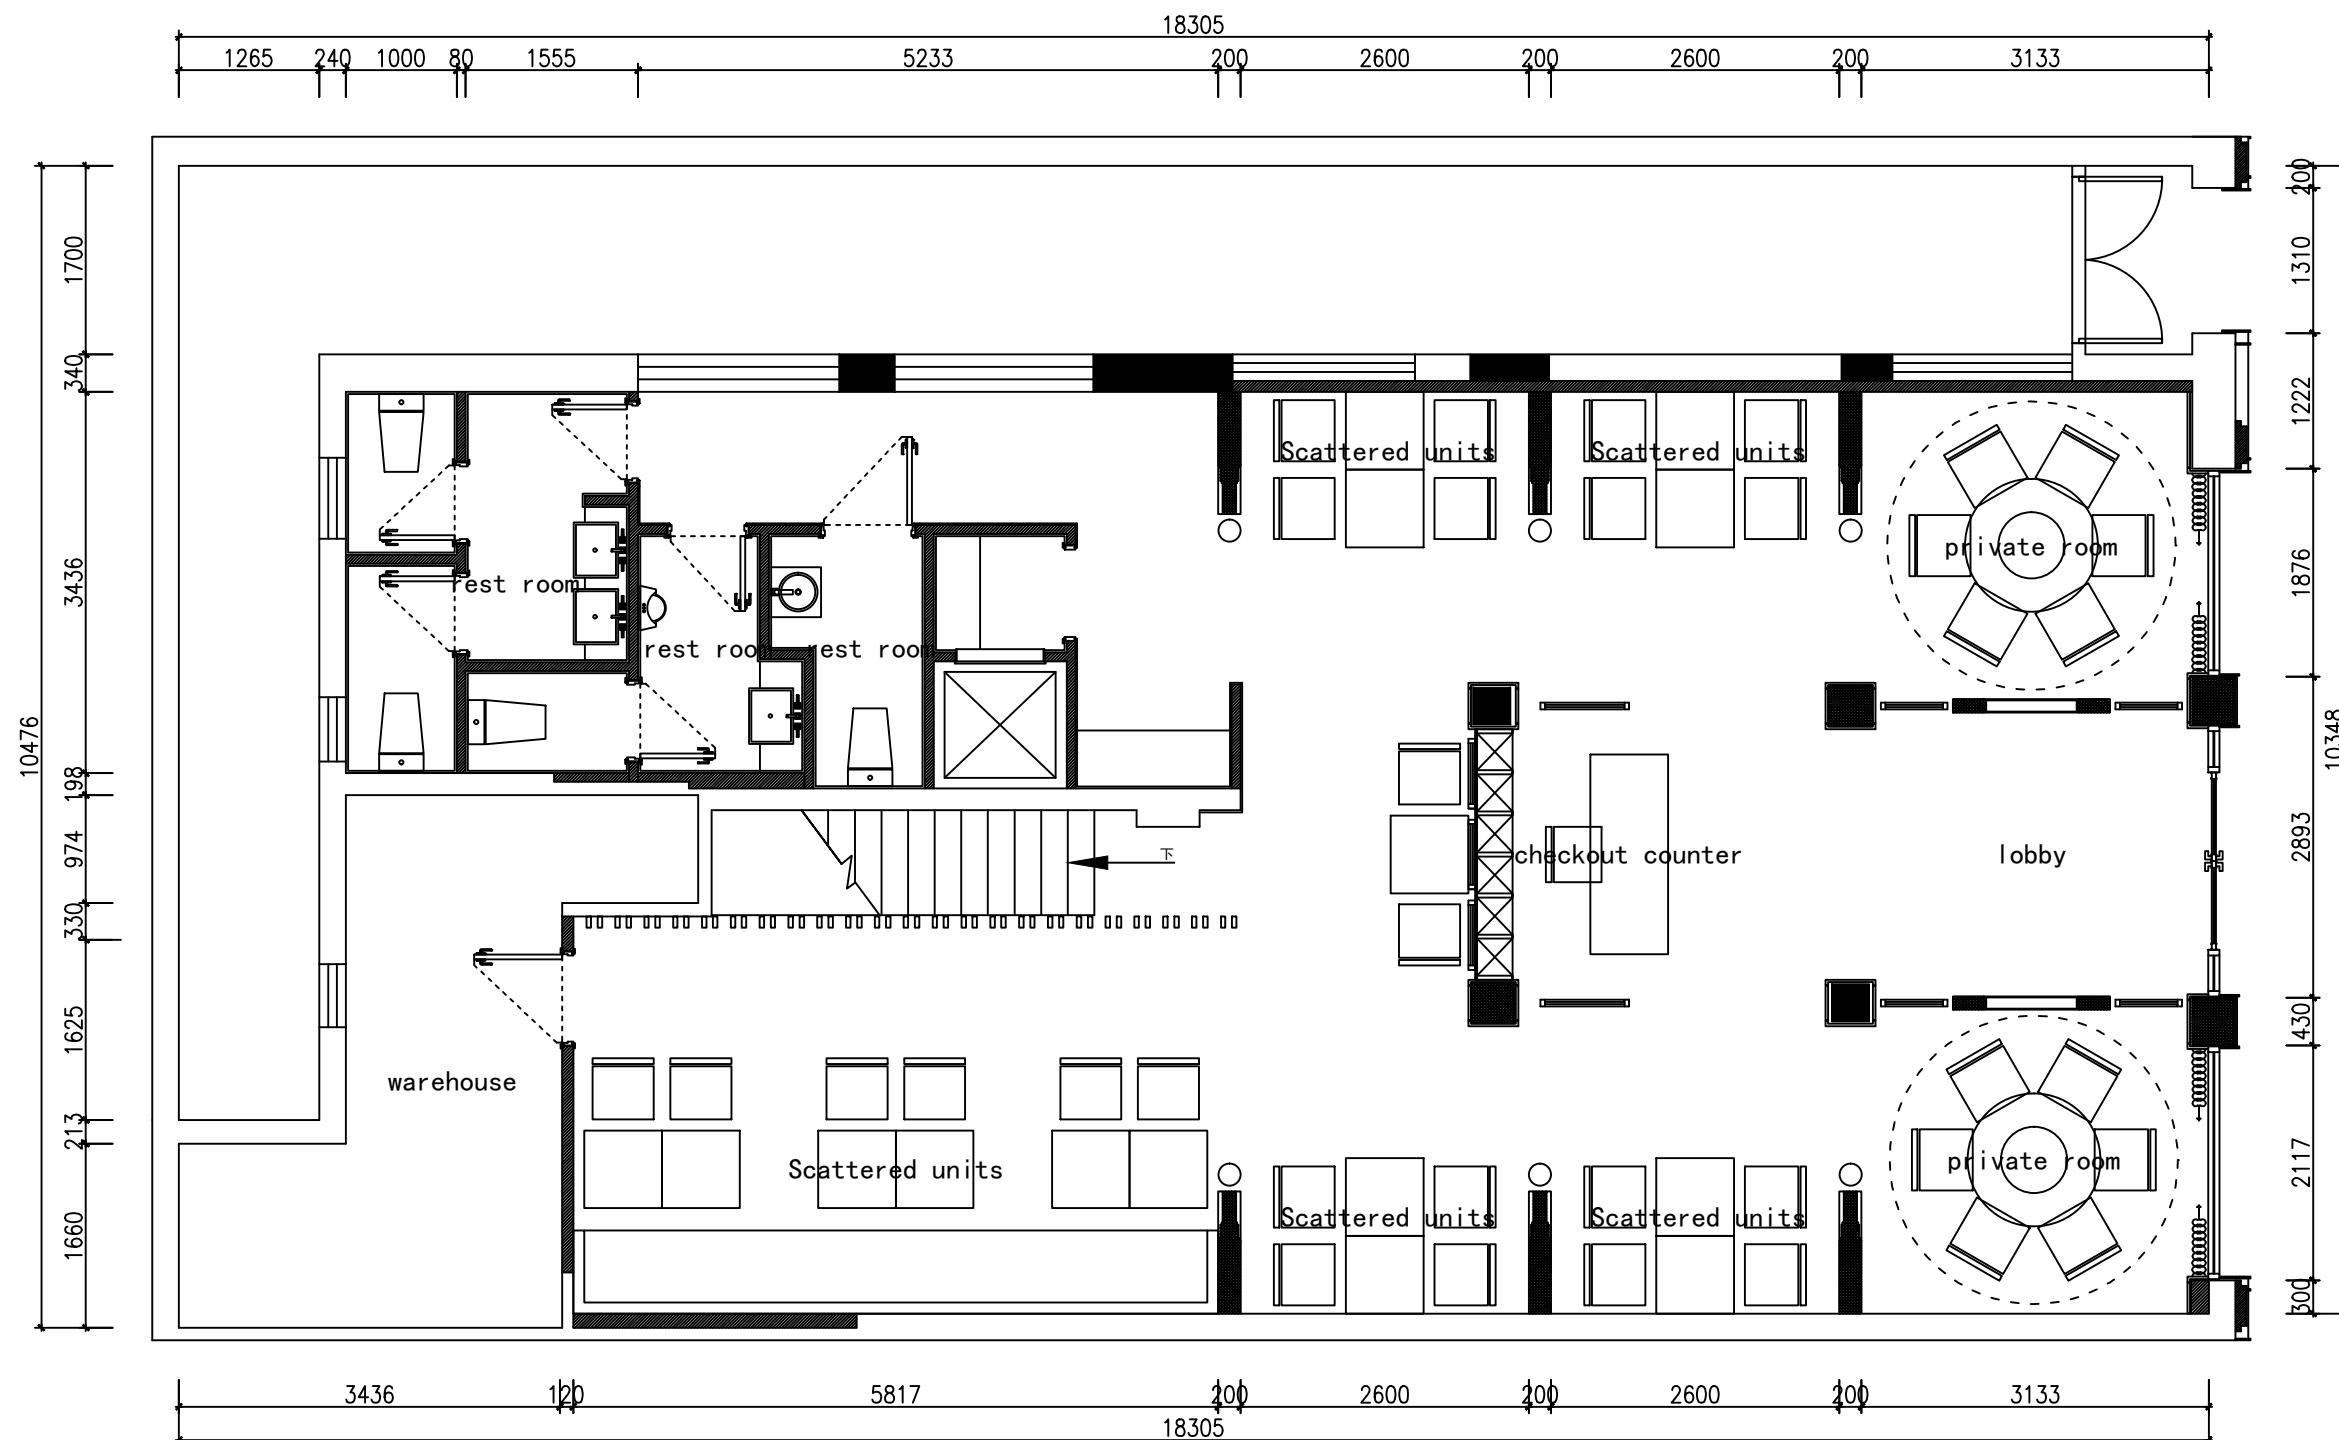

PLAN

The specific size please take the scene actual situation as the standard



Notes:

1. The Copyright of this drawing is owned by the company. No person can reproduce any part of it without permission
2. The specific size to the actual situation on site shall prevail
3. All omissions or deficiencies in drawings shall be notified to the responsible designer.
4. Please read the contract terms, conditions and regulations at the time
5. This drawing is based on the latest corrected version. All other versions will be cancelled automatically

NAME: 项目名称: Da Shuo Fashion Restaurant

DRAWING TITLE:

Ceiling layout

REVISIONS:

DRAWING:

DESIGN:

CHECKED:

APPROVED:

DATE: 2019-5-20

SCALE: 1:60


ORIGINAL SHEET SIZE

PAGE NUMBER:


DRAWING No:

1F-P03

PROJECT REF:

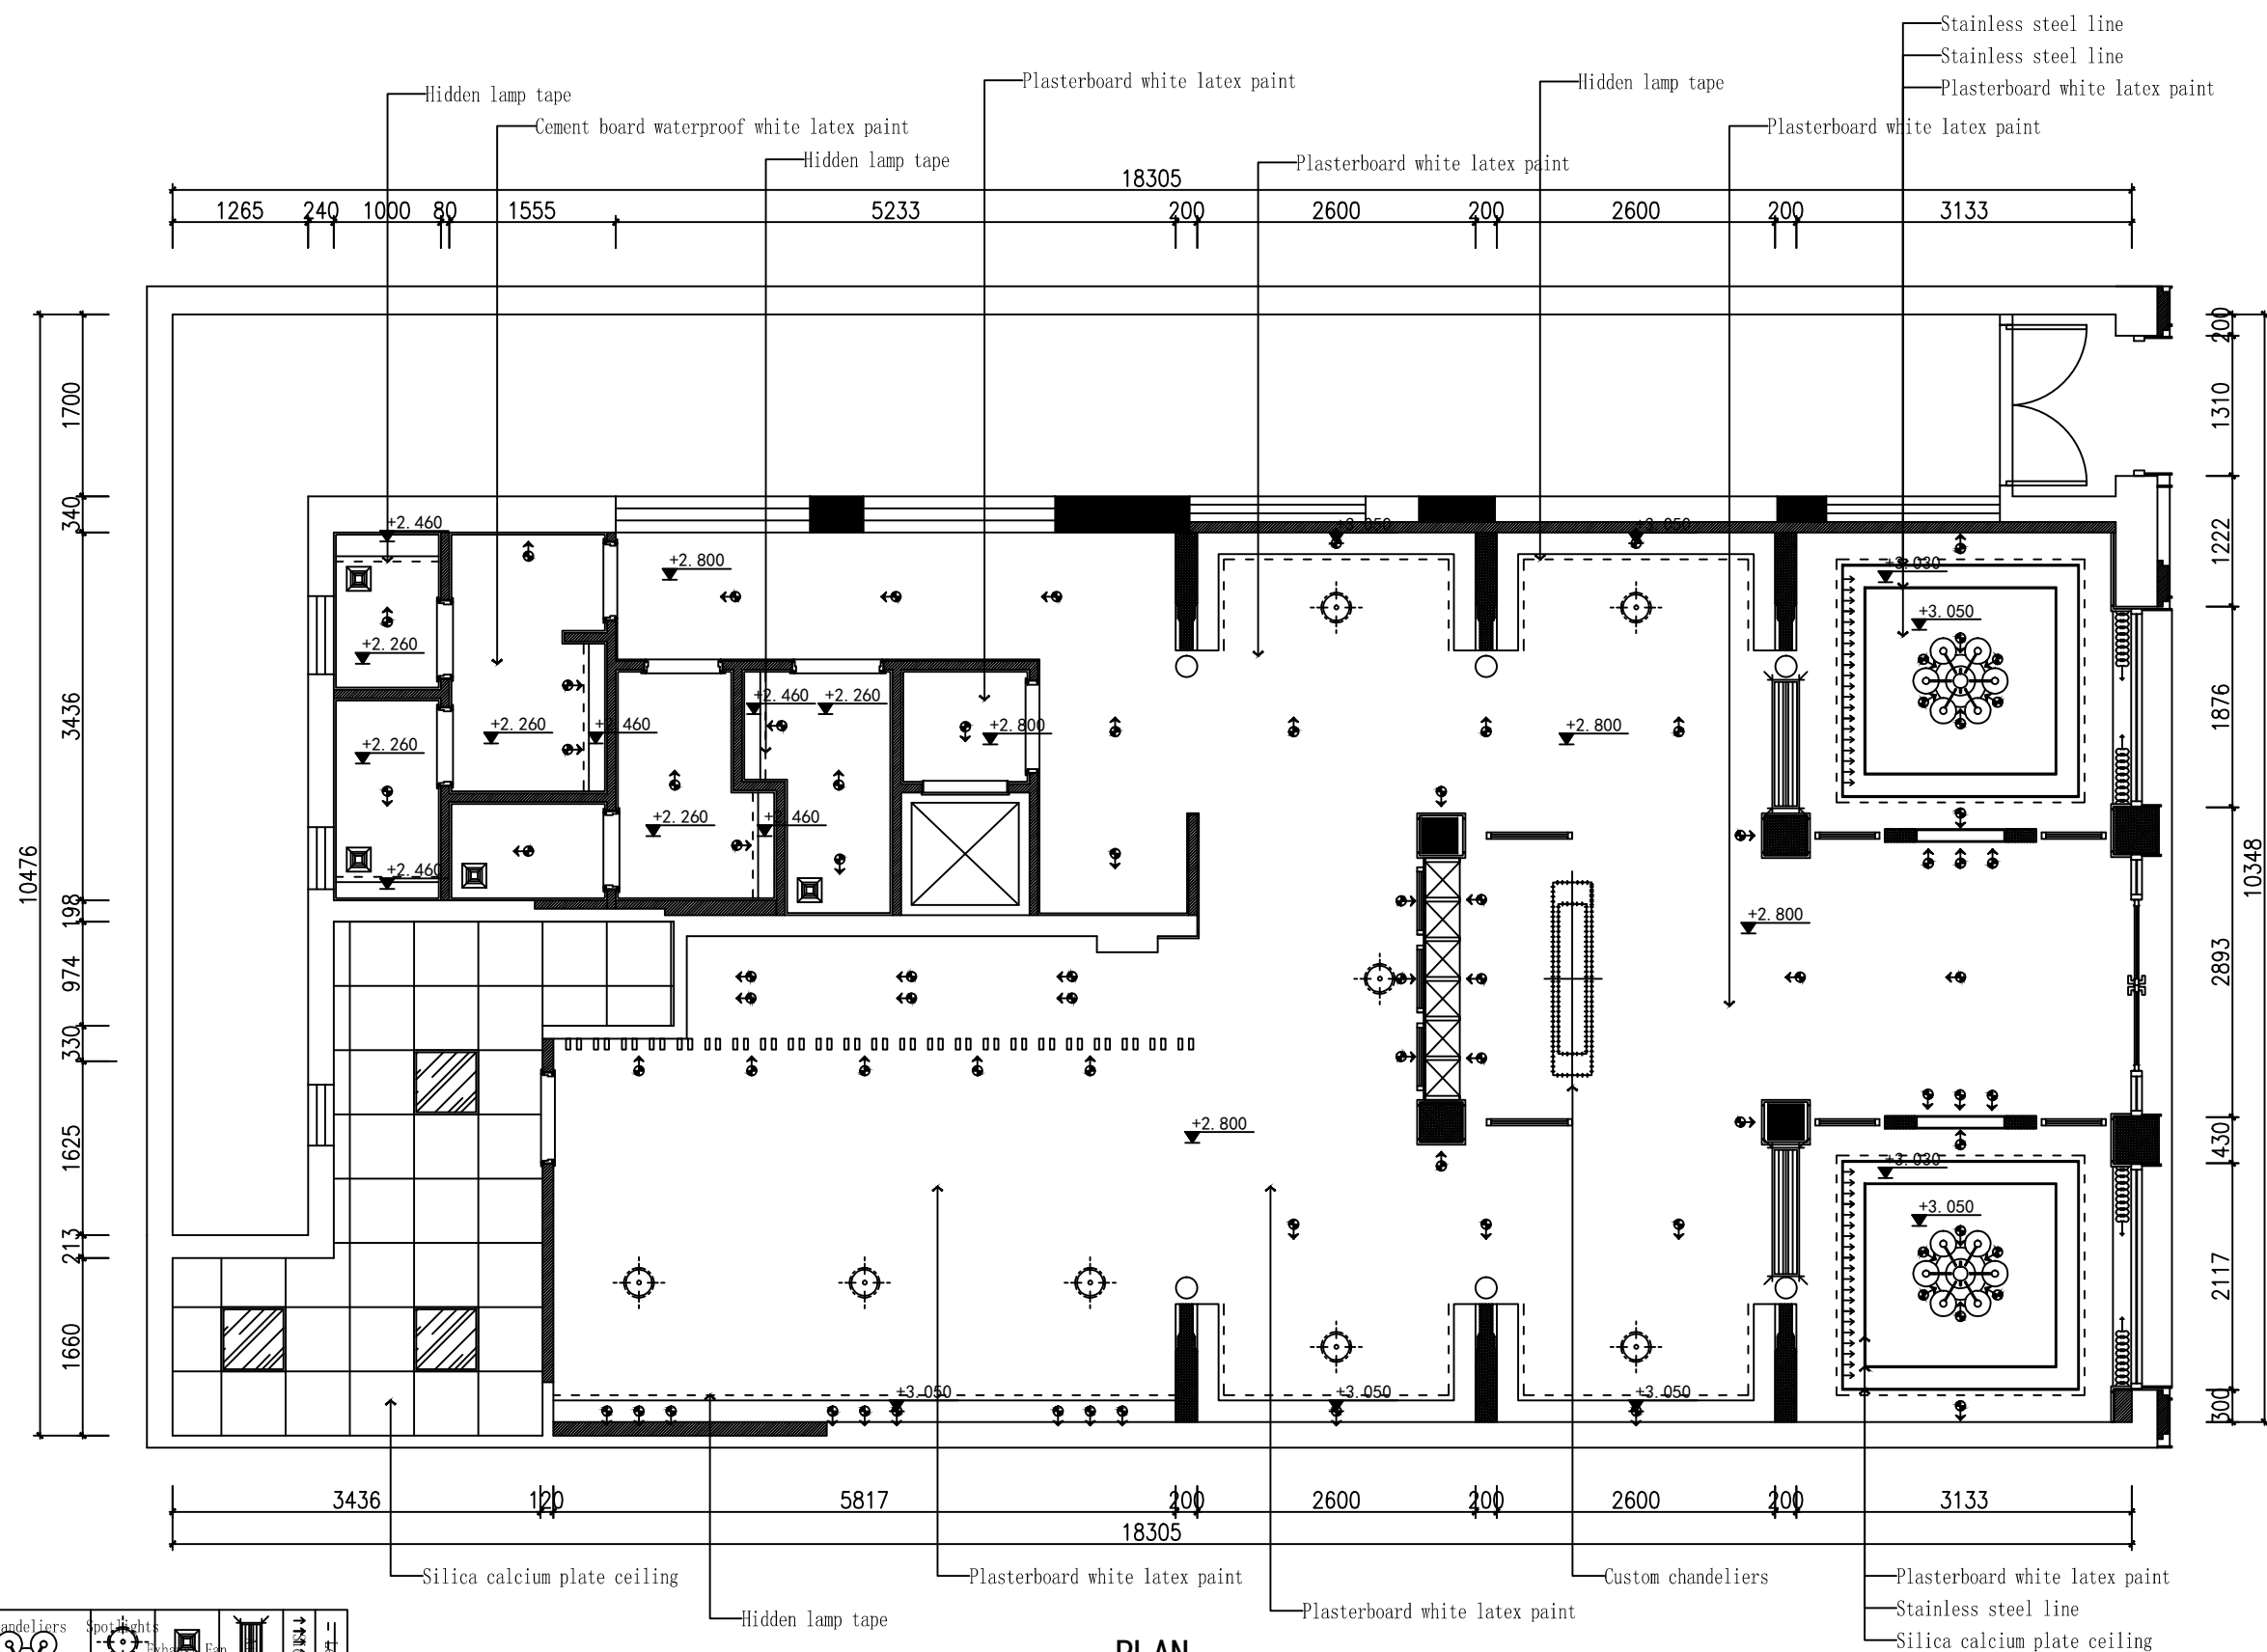

PLAN

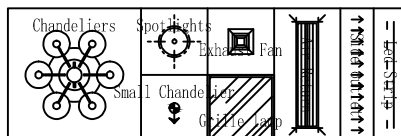

The specific size please take the scene actual situation as the standard



Notes:

1. The Copyright of this drawing is owned by the company. No person may reproduce any part of it without permission
2. The specific size to the actual situation on site shall prevail!!
3. All omissions or deficiencies in the drawings shall be notified to the responsible designer.
4. Please read the contract terms and conditions and regulations at the same time
5. This drawing is based on the last corrected version. All other versions will be cancelled automatically

PROJECT NAME: 项目名称:

Ceiling dimension drawing

DRAWING:

DESIGN:

CHECKED:

APPROVED:

DATE: 2019-5-20

SCALE: 1:60

ORIGINAL SHEET SIZE


PAGE NUMBER:

DRAWING No:
1F-P04

PROJECT REF:



The specific size please take the scene actual situation as the standard

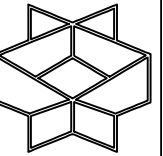

W.XIANXI
DESIGN
STUDIO

王贤希设计工作室

- Notes:
1. The copyright of this drawing is owned by the company. No person may reproduce any part of it without permission.
 2. The specific size to the actual situation on site shall prevail!!
 3. All omissions or deficiencies in the drawings shall be notified to the responsible designer.
 4. Please read the contract terms and conditions and regulations at the same time.
 5. This drawing is based on the last corrected version. All other versions will be cancelled automatically.

PROJECT NAME: 项目名称:
Da Shuo Fashion Restaurant

DRAWING TITLE:

lighting arrangement

REVISIONS:

DRAWING:

DESIGN:

CHECKED:

APPROVED:

DATE: 2019-5-20


SCALE: 1:60

ORIGINAL SHEET SIZE

PAGE NUMBER:

DRAWING No:
1F-P05

PROJECT REF:

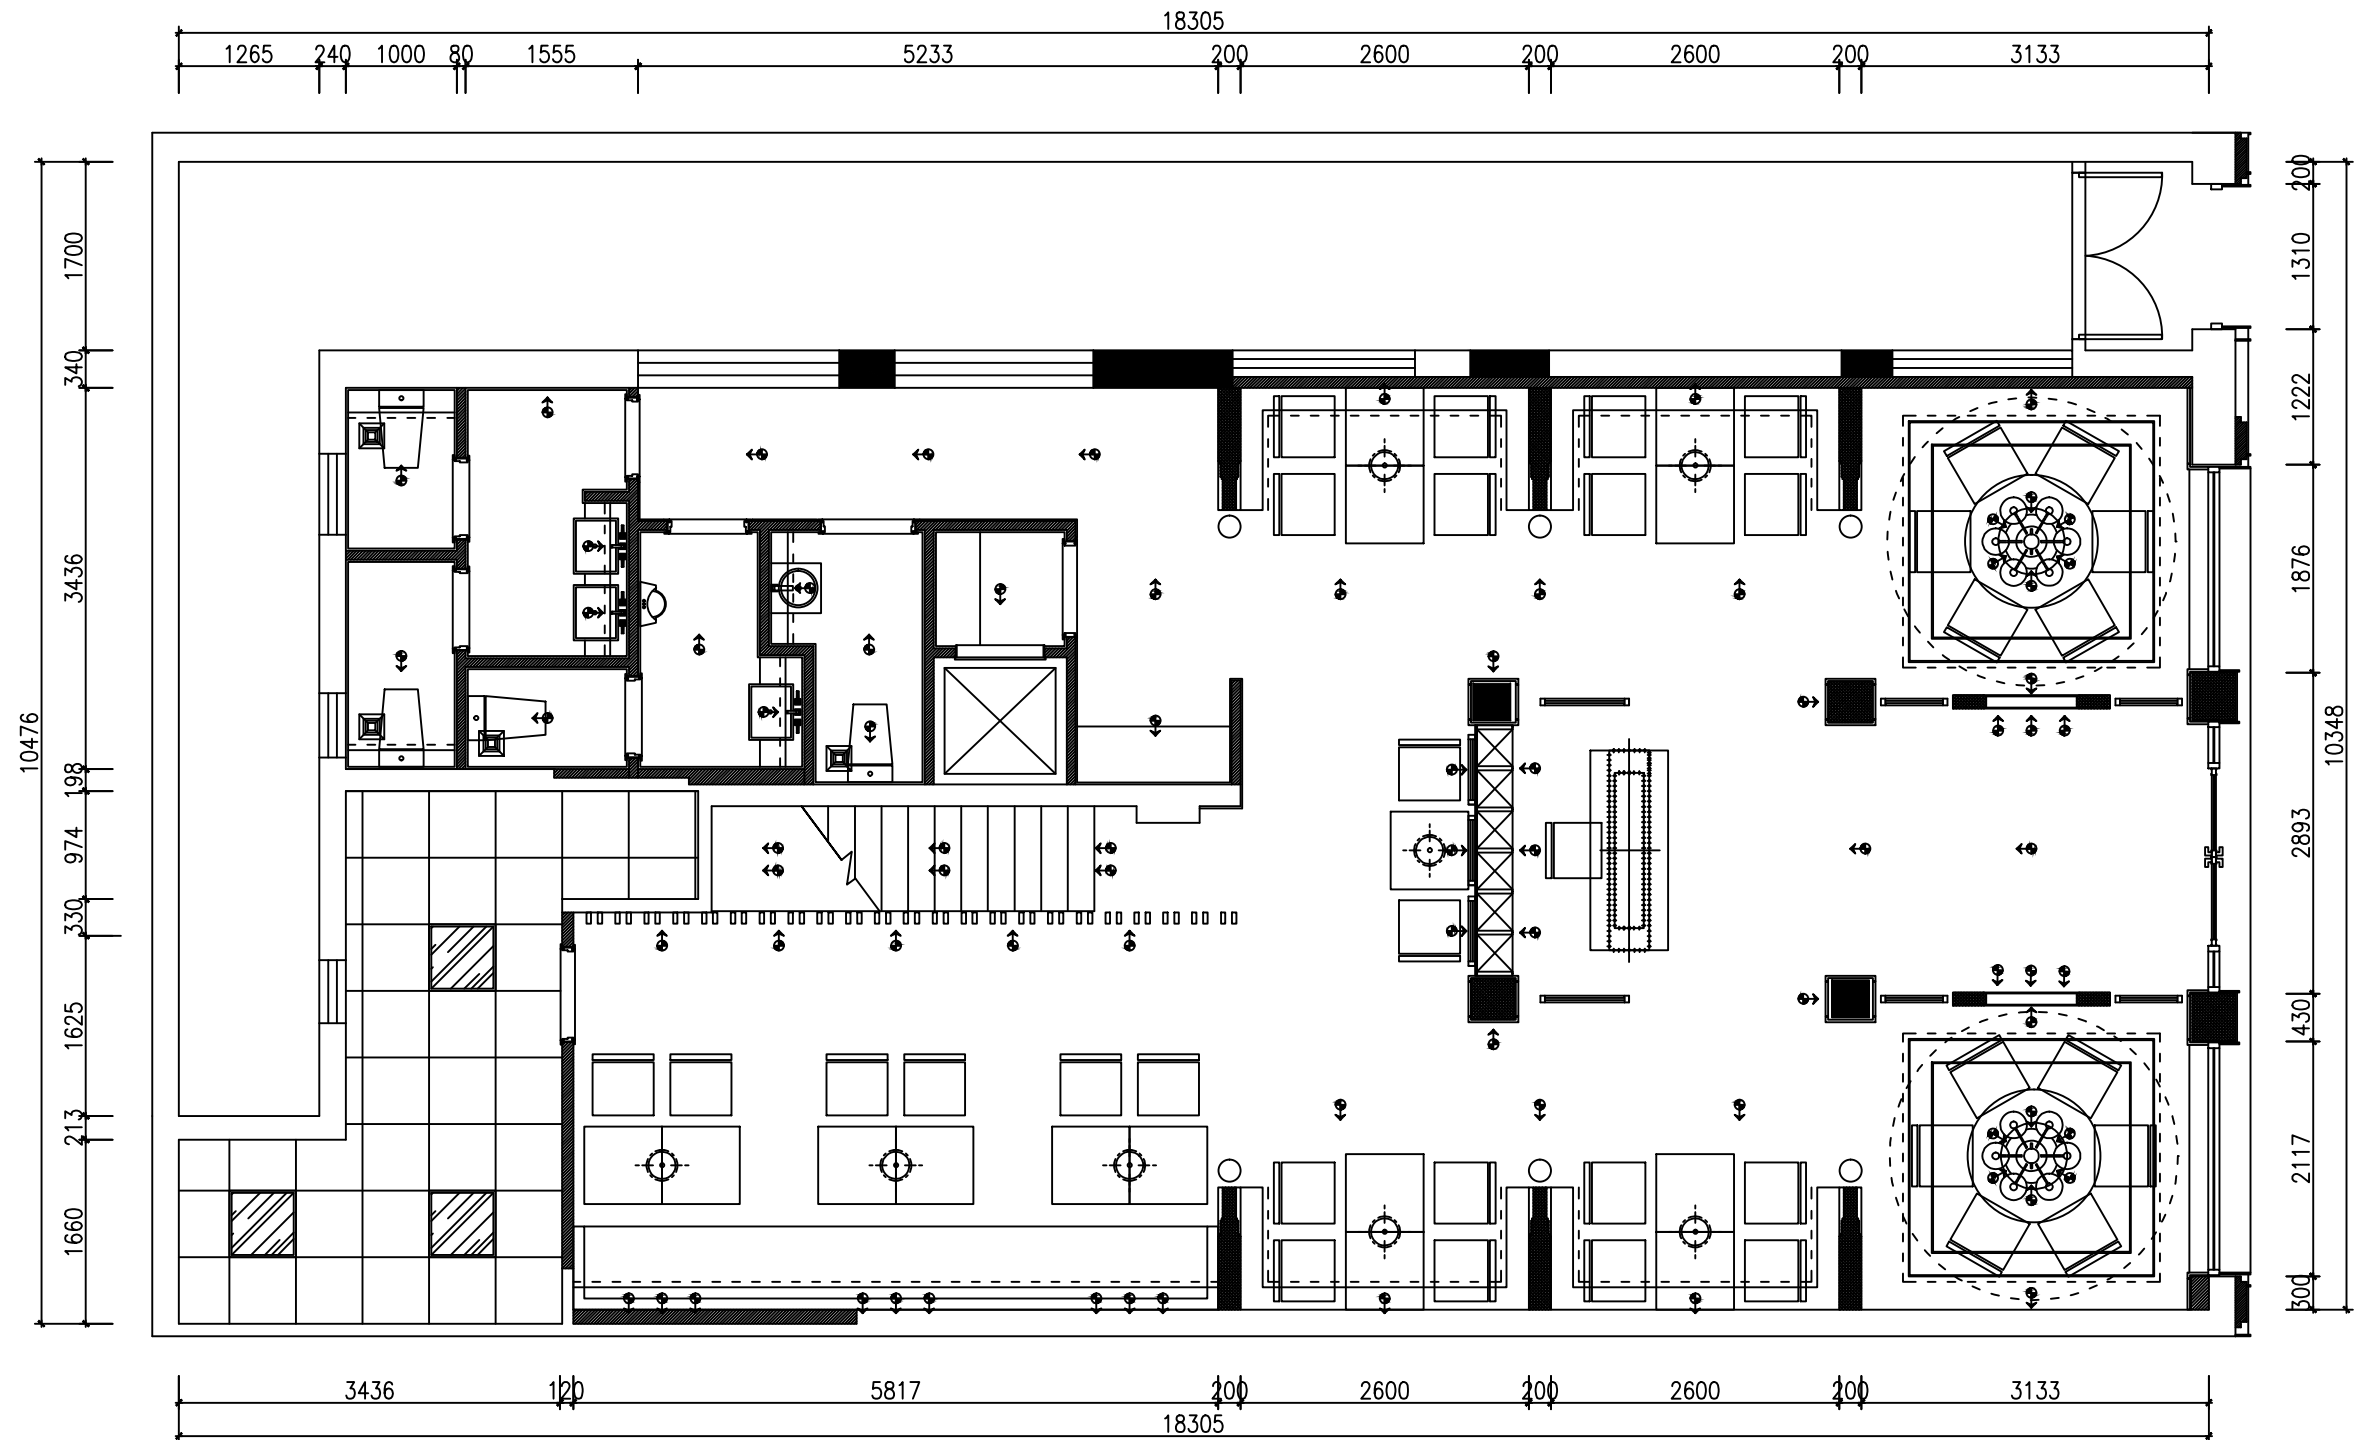

PLAN

The specific size please take the scene actual situation as the standard



Notes:

1. The Copyright of this drawing is owned by the company. No person may reproduce any part of it without permission.
2. The specific size to the actual situation on site shall prevail.
3. All omissions or deficiencies in drawings shall be notified to the responsible designer.
4. Please read the contract terms and conditions and regulations at the time.
5. This drawing is based on the latest corrected version. All other versions will be cancelled automatically.

[illegible]

floor elevation

DRAWING:

CHECKED:

DATE: _____

ORIGINAL SHEET SIZE


DRAWING No:

1F-P06

PROJECT REF:



The specific size please take the scene actual situation as the standard

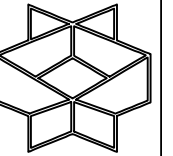

W. XIANXI
DESIGN
STUDIO

王贤希设计工作室

- Notes:
1. The copyright of this drawing is owned by the company. No person may reproduce any part of it without permission.
 2. The specific size to the actual situation on site shall prevail!!
 3. All omissions or deficiencies in the drawings shall be notified to the responsible designer.
 4. Please read the contract terms and conditions and regulations at the same time.
 5. This drawing is based on the last corrected version. All other versions will be cancelled automatically.

PROJECT NAME: 项目名称:
Da Shuo Fashion Restaurant

DRAWING TITLE:

New wall drawing

REVISIONS:

DRAWING:

DESIGN:

CHECKED:

APPROVED:

DATE: 2019-5-20


SCALE: 1:60

ORIGINAL SHEET SIZE

PAGE NUMBER:

DRAWING No:
1F-P07

PROJECT REF:

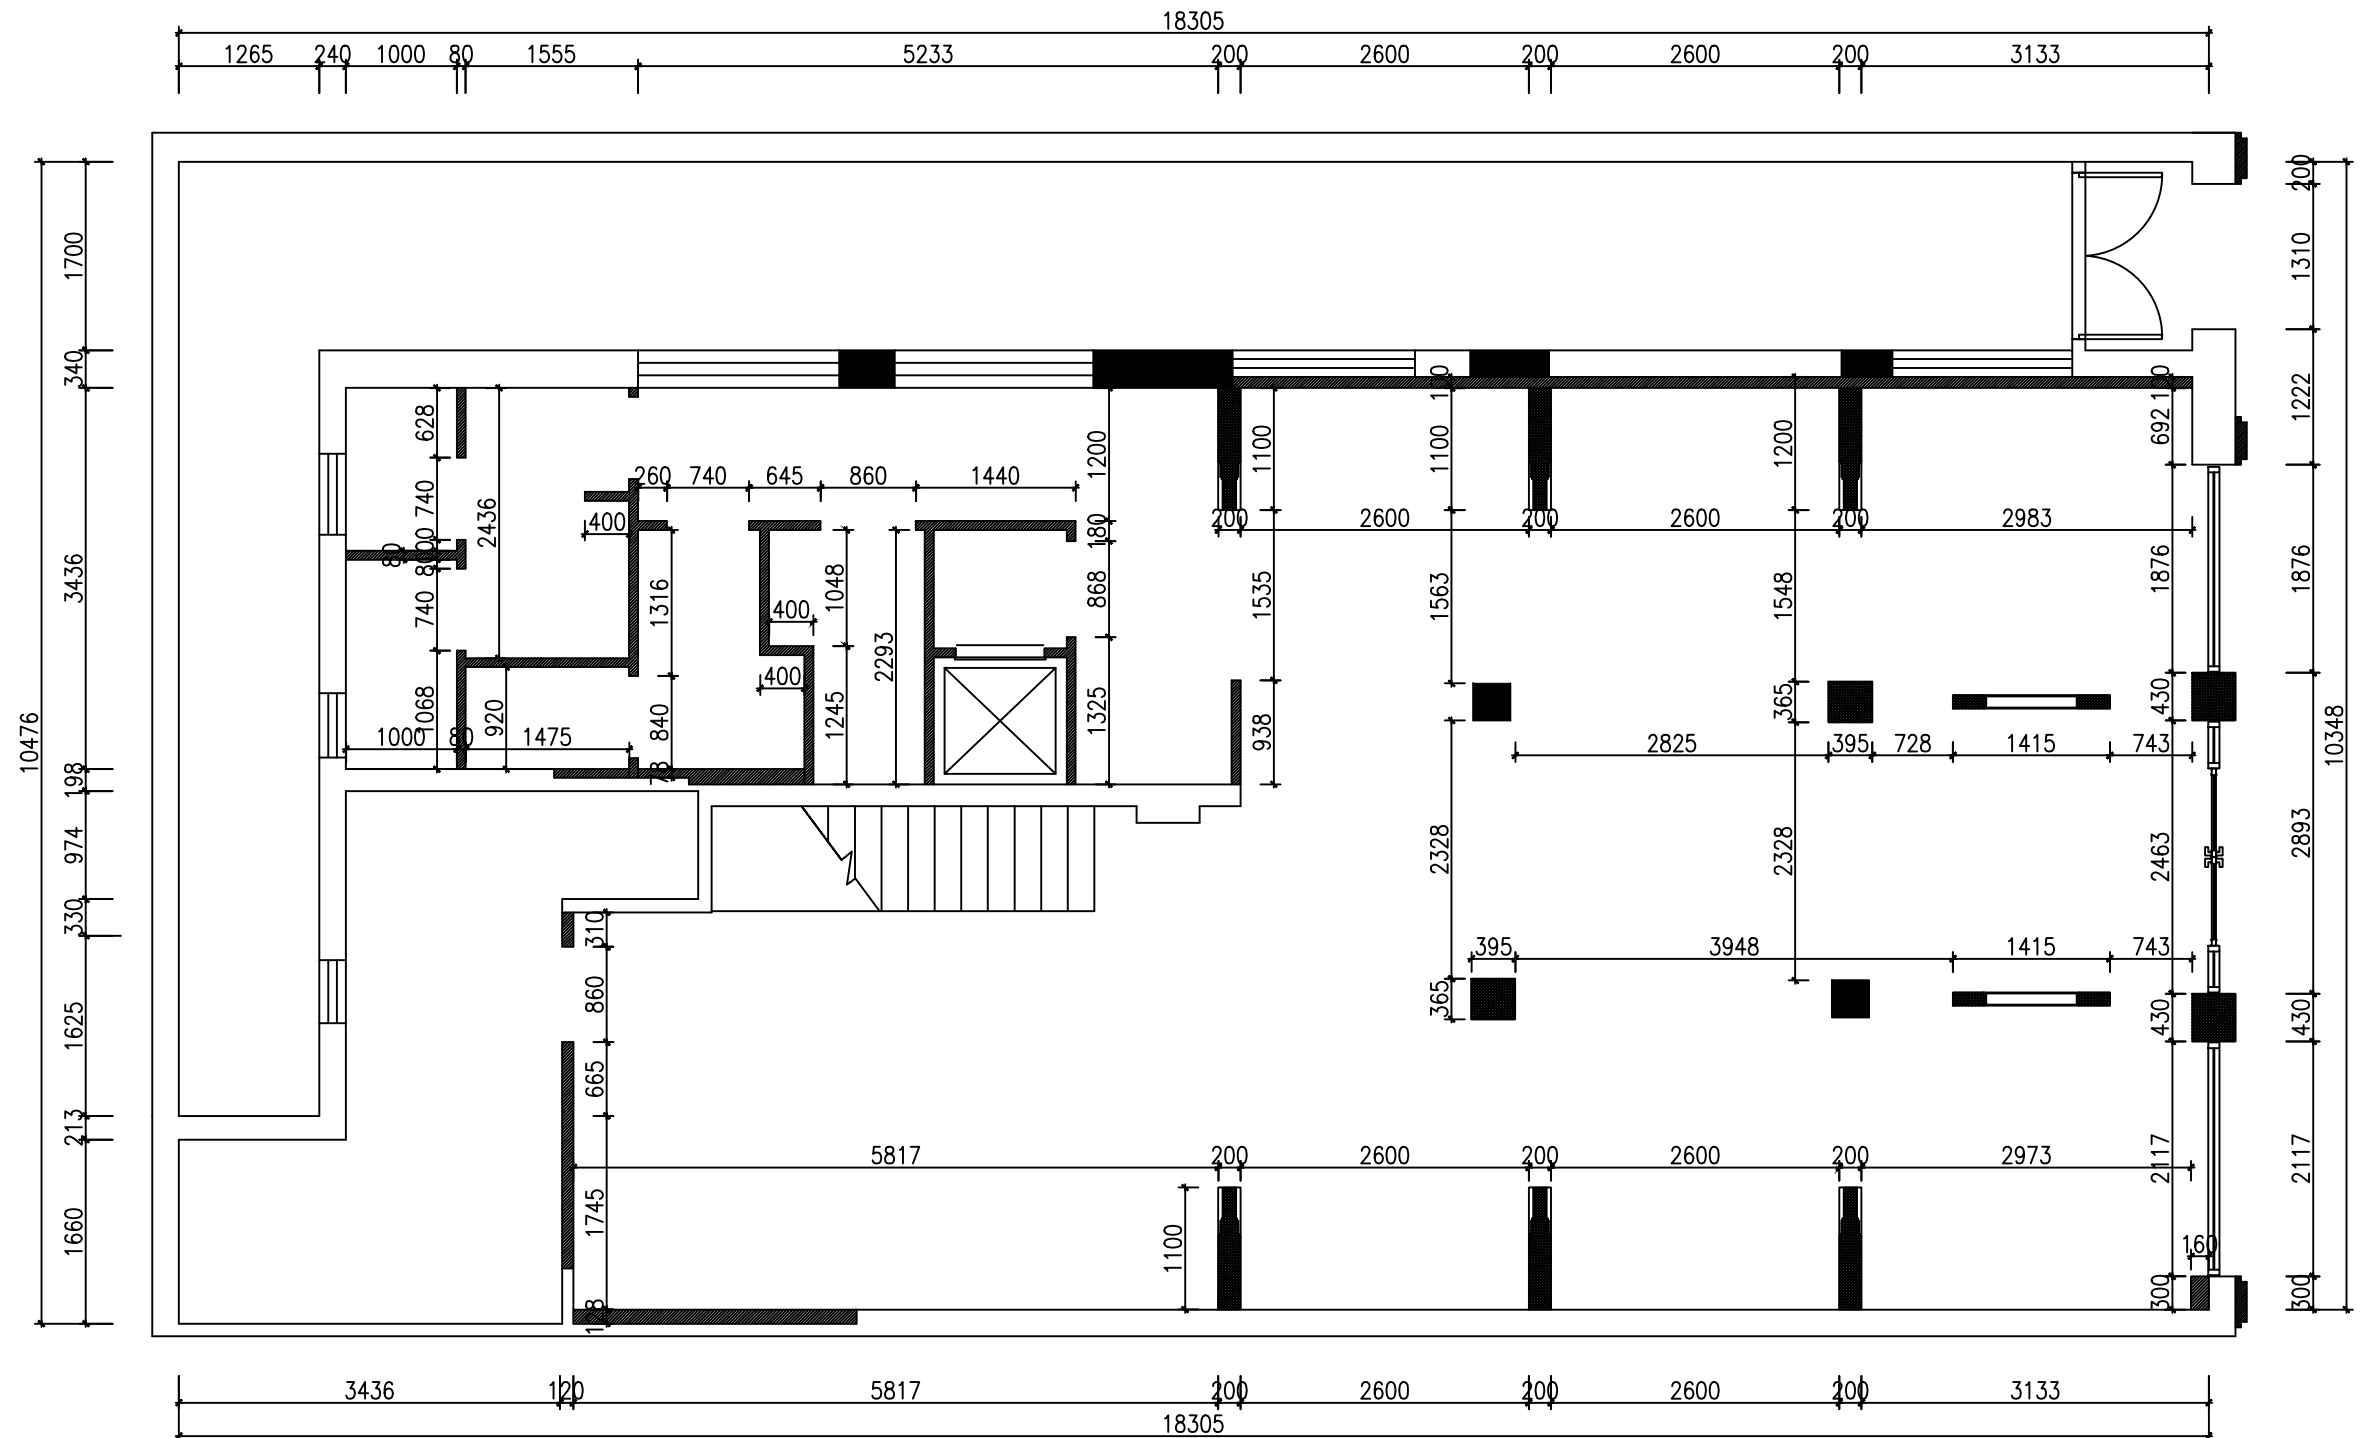

PLAN


Illustration

New Timber Base/steel structure

New lightweight brick walls

The specific size please take the scene actual situation as the standard

Note: The height of the door is shown in elevation

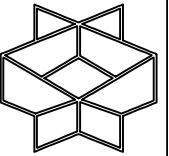

W.XIANXI
DESIGN
STUDIO

王贤希设计工作室

- Notes:
1. The copyright of this drawing is owned by the company. No person may reproduce any part of it without permission.
 2. The specific size to the actual situation on site shall prevail!!
 3. All omissions or deficiencies in the drawings shall be notified to the responsible designer.
 4. Please read the contract terms and conditions and regulations at the same time.
 5. This drawing is based on the last corrected version. All other versions will be cancelled automatically.

PROJECT NAME: 项目名称:
Da Shuo Fashion Restaurant

DRAWING TITLE:

socket layout

REVISIONS:

DRAWING:

DESIGN:

CHECKED:

APPROVED:

DATE: 2019-5-20


SCALE: 1:60

ORIGINAL SHEET SIZE

PAGE NUMBER:


DRAWING No:
1F-P08

PROJECT REF:

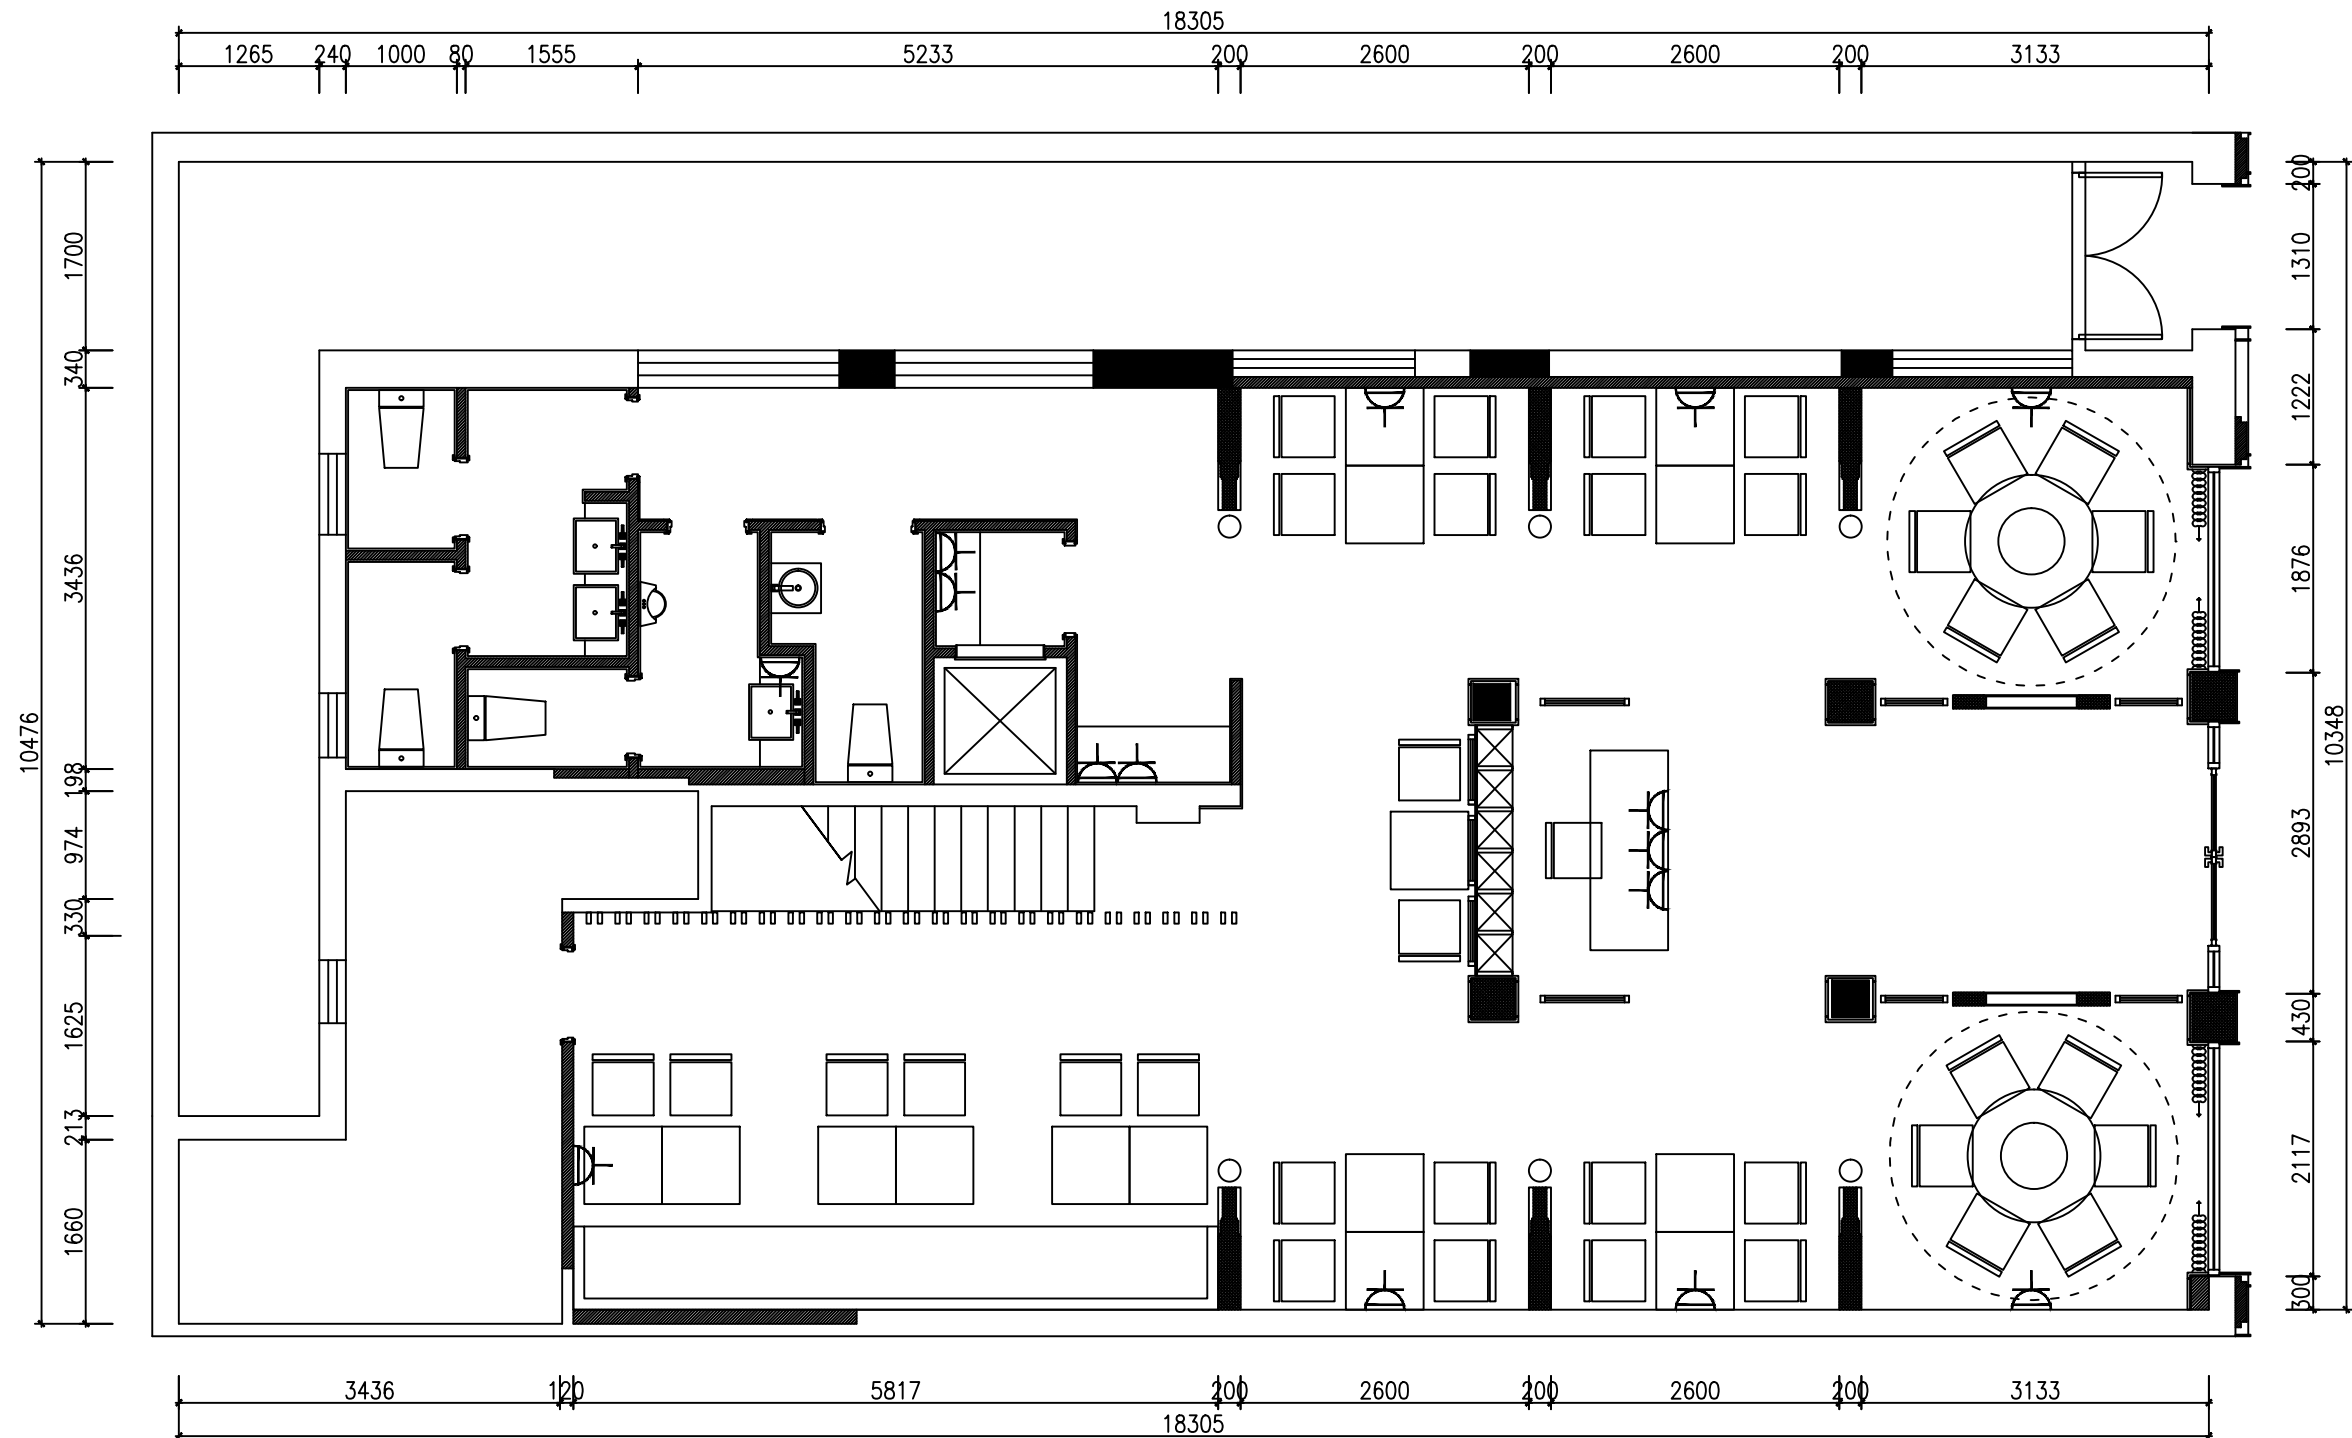

PLAN

The specific size please take the scene actual situation as the standard

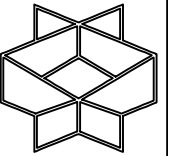

W.XIANXI
DESIGN
STUDIO

王贤希设计工作室

- Notes:
1. The copyright of this drawing is owned by the company. No person may reproduce any part of it without permission.
 2. The specific size to the actual situation on site shall prevail!!
 3. All omissions or deficiencies in the drawings shall be notified to the responsible designer.
 4. Please read the contract terms and conditions and regulations at the same time.
 5. This drawing is based on the last corrected version. All other versions will be cancelled automatically.

PROJECT NAME: 项目名称:
Da Shuo Fashion Restaurant

DRAWING TITLE:

Elevation Index

REVISIONS:

DRAWING:

DESIGN:

CHECKED:

APPROVED:

DATE: 2019-5-20


SCALE: 1:60

ORIGINAL SHEET SIZE

PAGE NUMBER:


DRAWING No:
1F-P10

PROJECT REF:

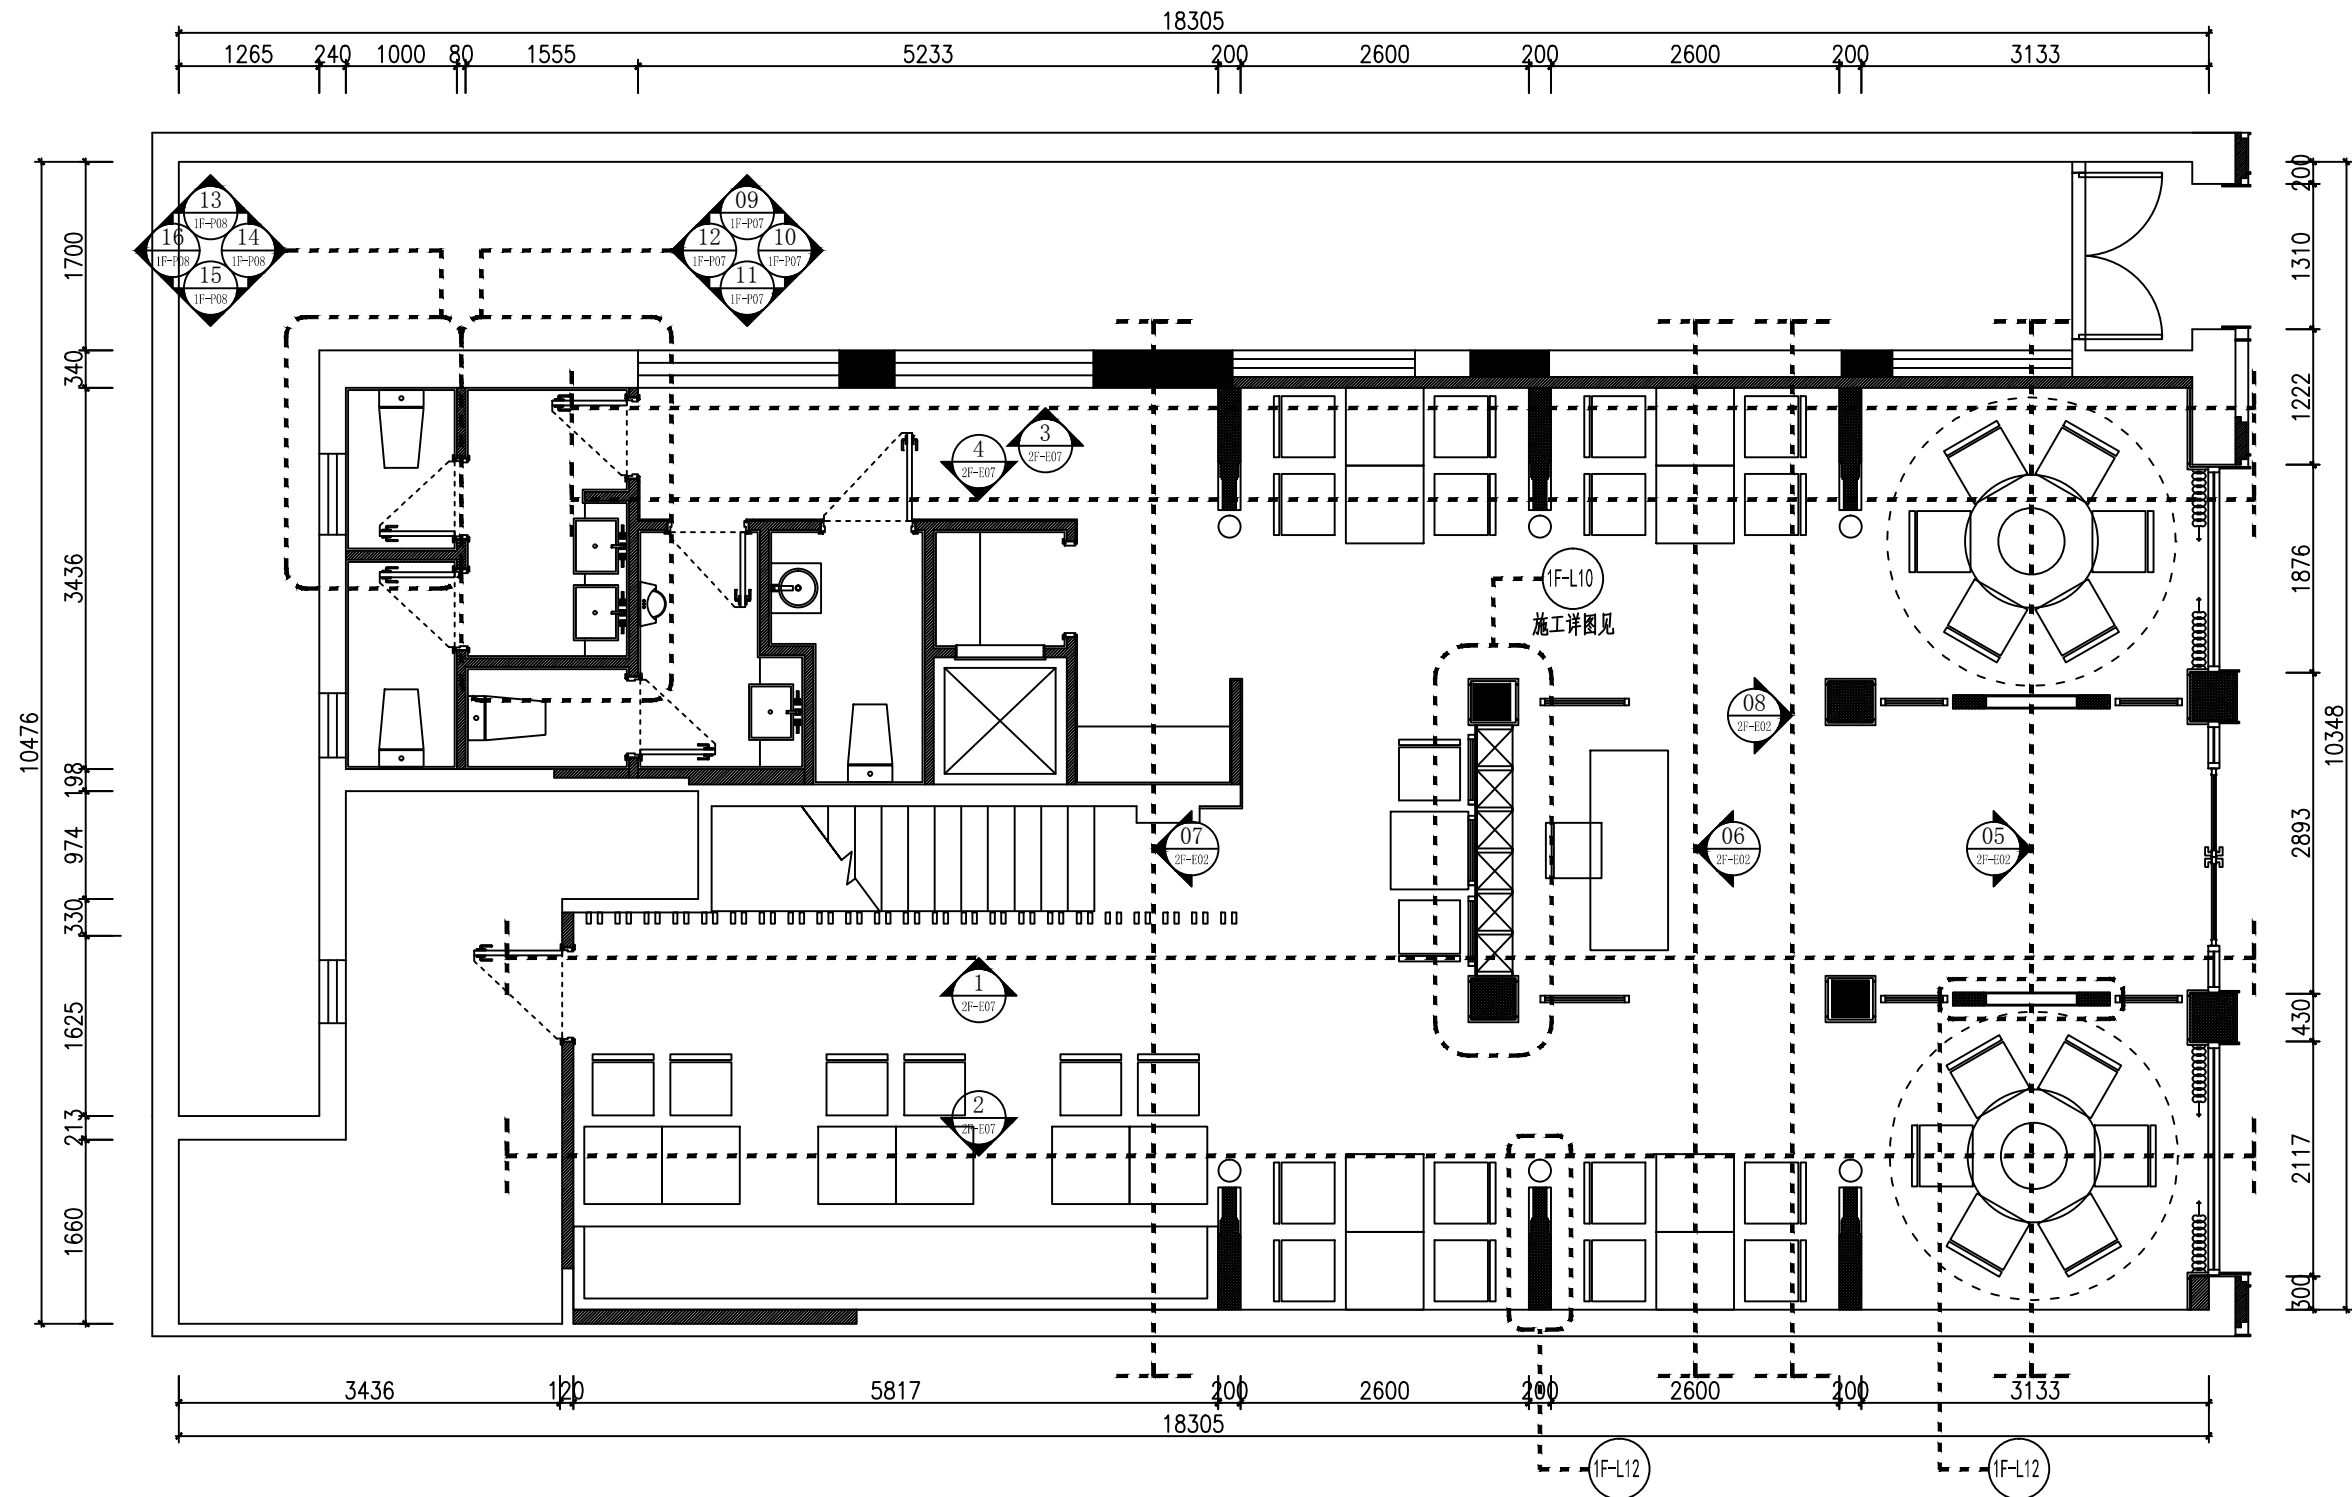

PLAN

The specific size please take the scene actual situation as the standard

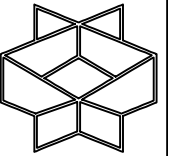

W.XIANXI
DESIGN
STUDIO

王贤希设计工作室

- Notes:
1. The copyright of this drawing is owned by the company. No person may reproduce any part of it without permission.
 2. The specific size to the actual situation on site shall prevail!!
 3. All omissions or deficiencies in the drawings shall be notified to the responsible designer.
 4. Please read the contract terms and conditions and regulations at the same time.
 5. This drawing is based on the last corrected version. All other versions will be cancelled automatically.

PROJECT NAME: 项目名称:
Da Shuo Fashion Restaurant

DRAWING TITLE:

Minus one floor plan

REVISIONS:

DRAWING:

DESIGN:

CHECKED:

APPROVED:

DATE: 2019-5-20


SCALE: 1:60

ORIGINAL SHEET SIZE

PAGE NUMBER:


DRAWING No:
2F-P02

PROJECT REF:

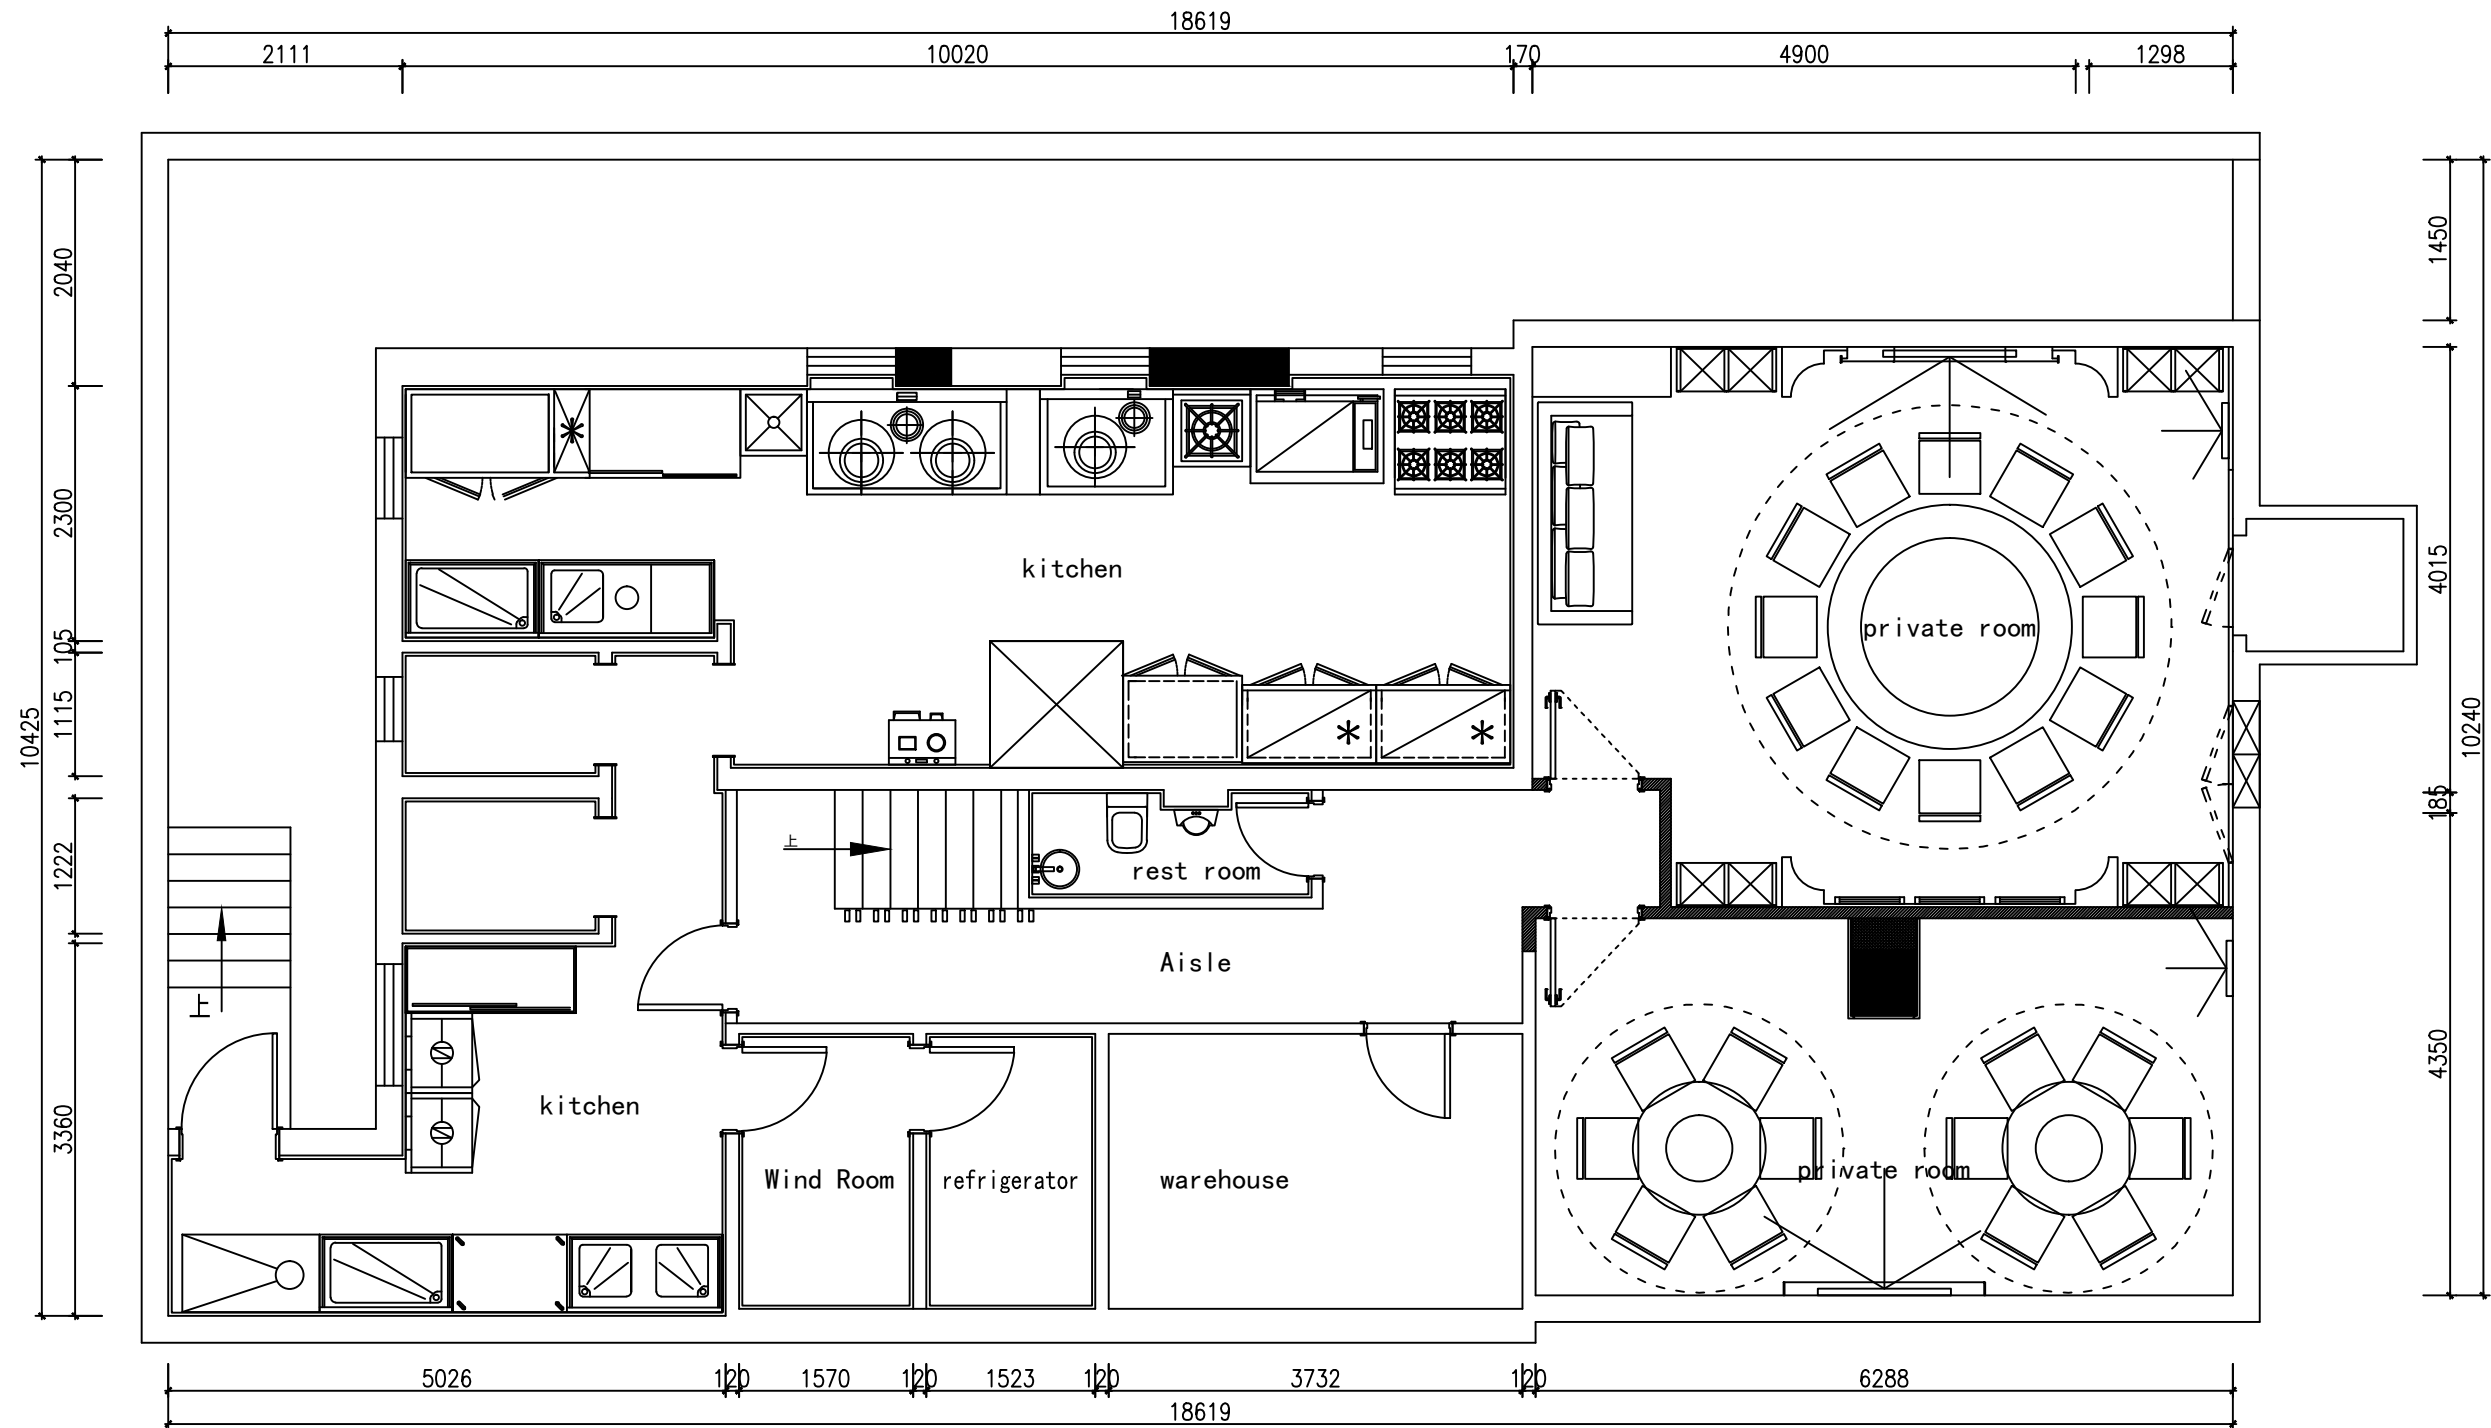

PLAN

The specific size please take the scene actual situation as the standard

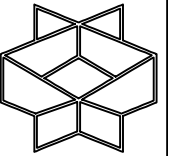

W.XIANXI
DESIGN
STUDIO

王贤希设计工作室

- Notes:
1. The copyright of this drawing is owned by the company. No person may reproduce any part of it without permission.
 2. The specific size to the actual situation on site shall prevail!!
 3. All omissions or deficiencies in the drawings shall be notified to the responsible designer.
 4. Please read the contract terms and conditions and regulations at the same time.
 5. This drawing is based on the last corrected version. All other versions will be cancelled automatically.

Da Shuo Fashion Restaurant

PROJECT NAME: 项目名称:

DRAWING TITLE:

Ceiling layout

REVISIONS:

DRAWING:

DESIGN:

CHECKED:

APPROVED:

DATE: 2019-5-20


SCALE: 1:60

ORIGINAL SHEET SIZE


PAGE NUMBER:

DRAWING No:
2F-P03

PROJECT REF:

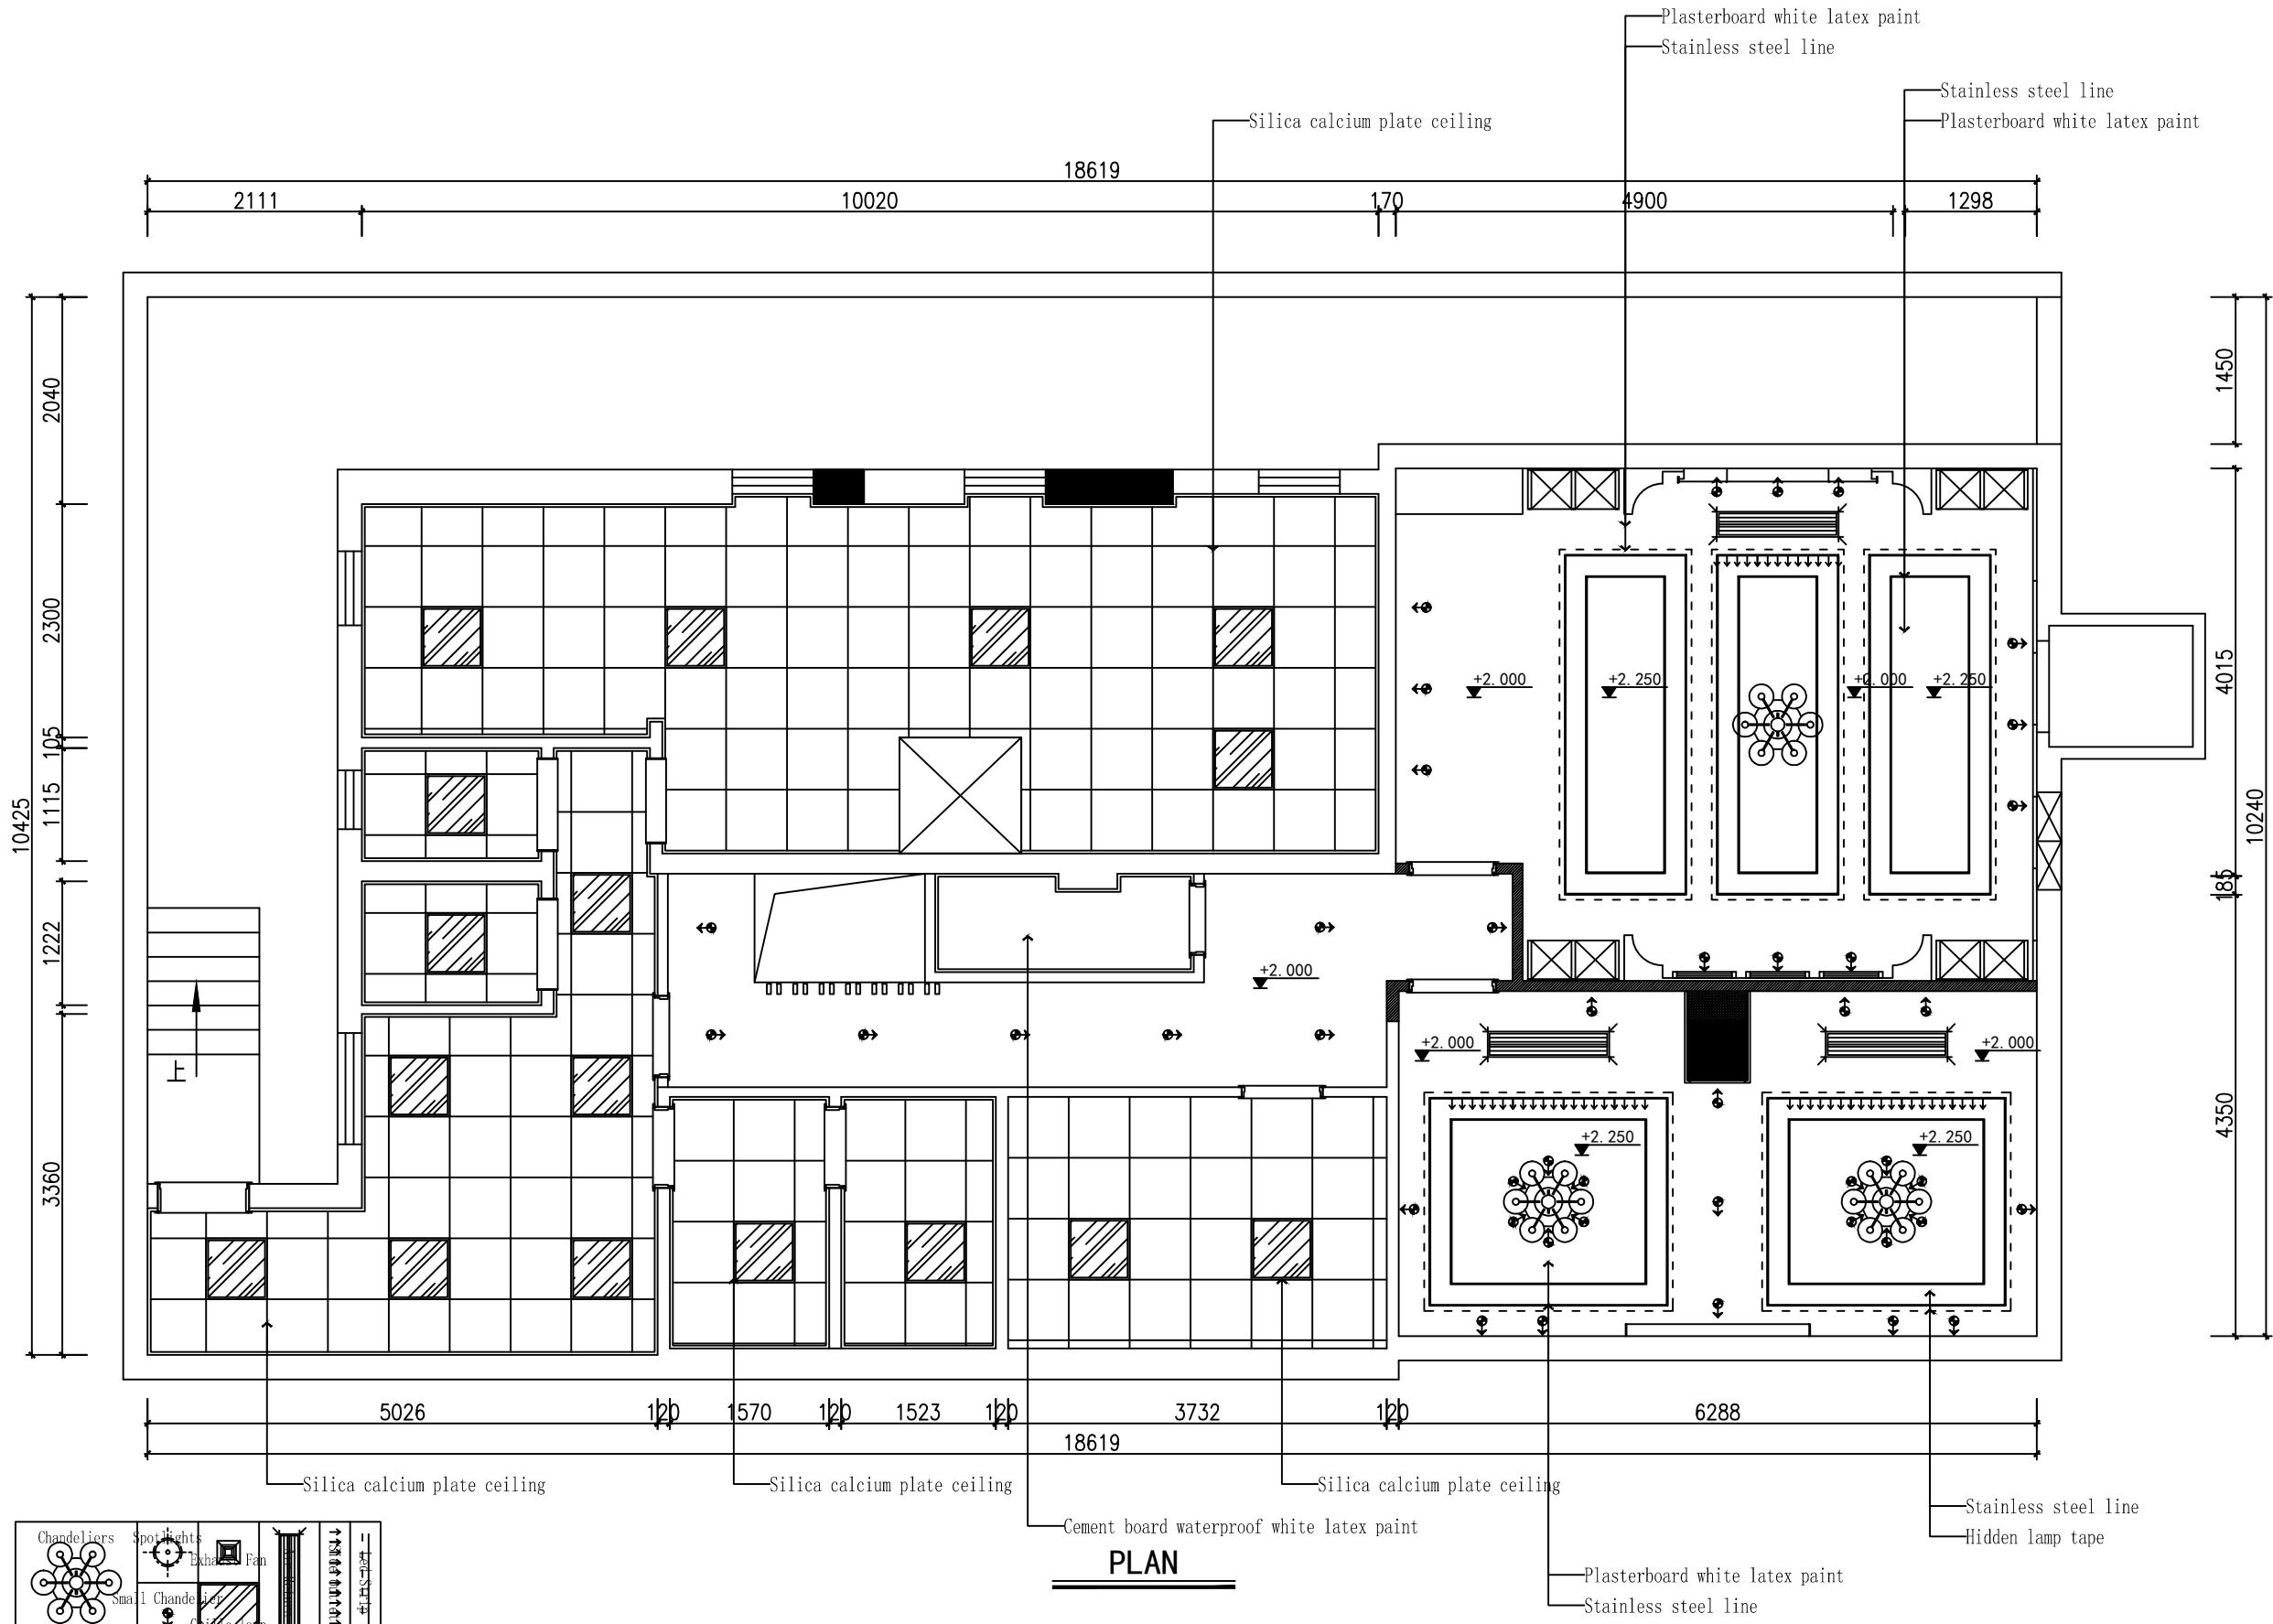

The specific size please take the scene actual situation as the standard

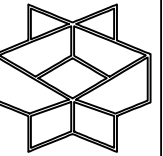

W.XIANXI
DESIGN
STUDIO

王贤希设计工作室

- Notes:
1. The copyright of this drawing is owned by the company. No person may reproduce any part of it without permission.
 2. The specific size to the actual situation on site shall prevail!!
 3. All omissions or deficiencies in the drawings shall be notified to the responsible designer.
 4. Please read the contract terms and conditions and regulations at the same time.
 5. This drawing is based on the last corrected version. All other versions will be cancelled automatically.

PROJECT NAME: 项目名称:
Da Shuo Fashion Restaurant

DRAWING TITLE:

Ceiling dimension drawing

REVISIONS:

DRAWING:

DESIGN:

CHECKED:

APPROVED:

DATE: 2019-5-20


SCALE: 1:60

ORIGINAL SHEET SIZE

PAGE NUMBER:


DRAWING No:
2F-P04

PROJECT REF:

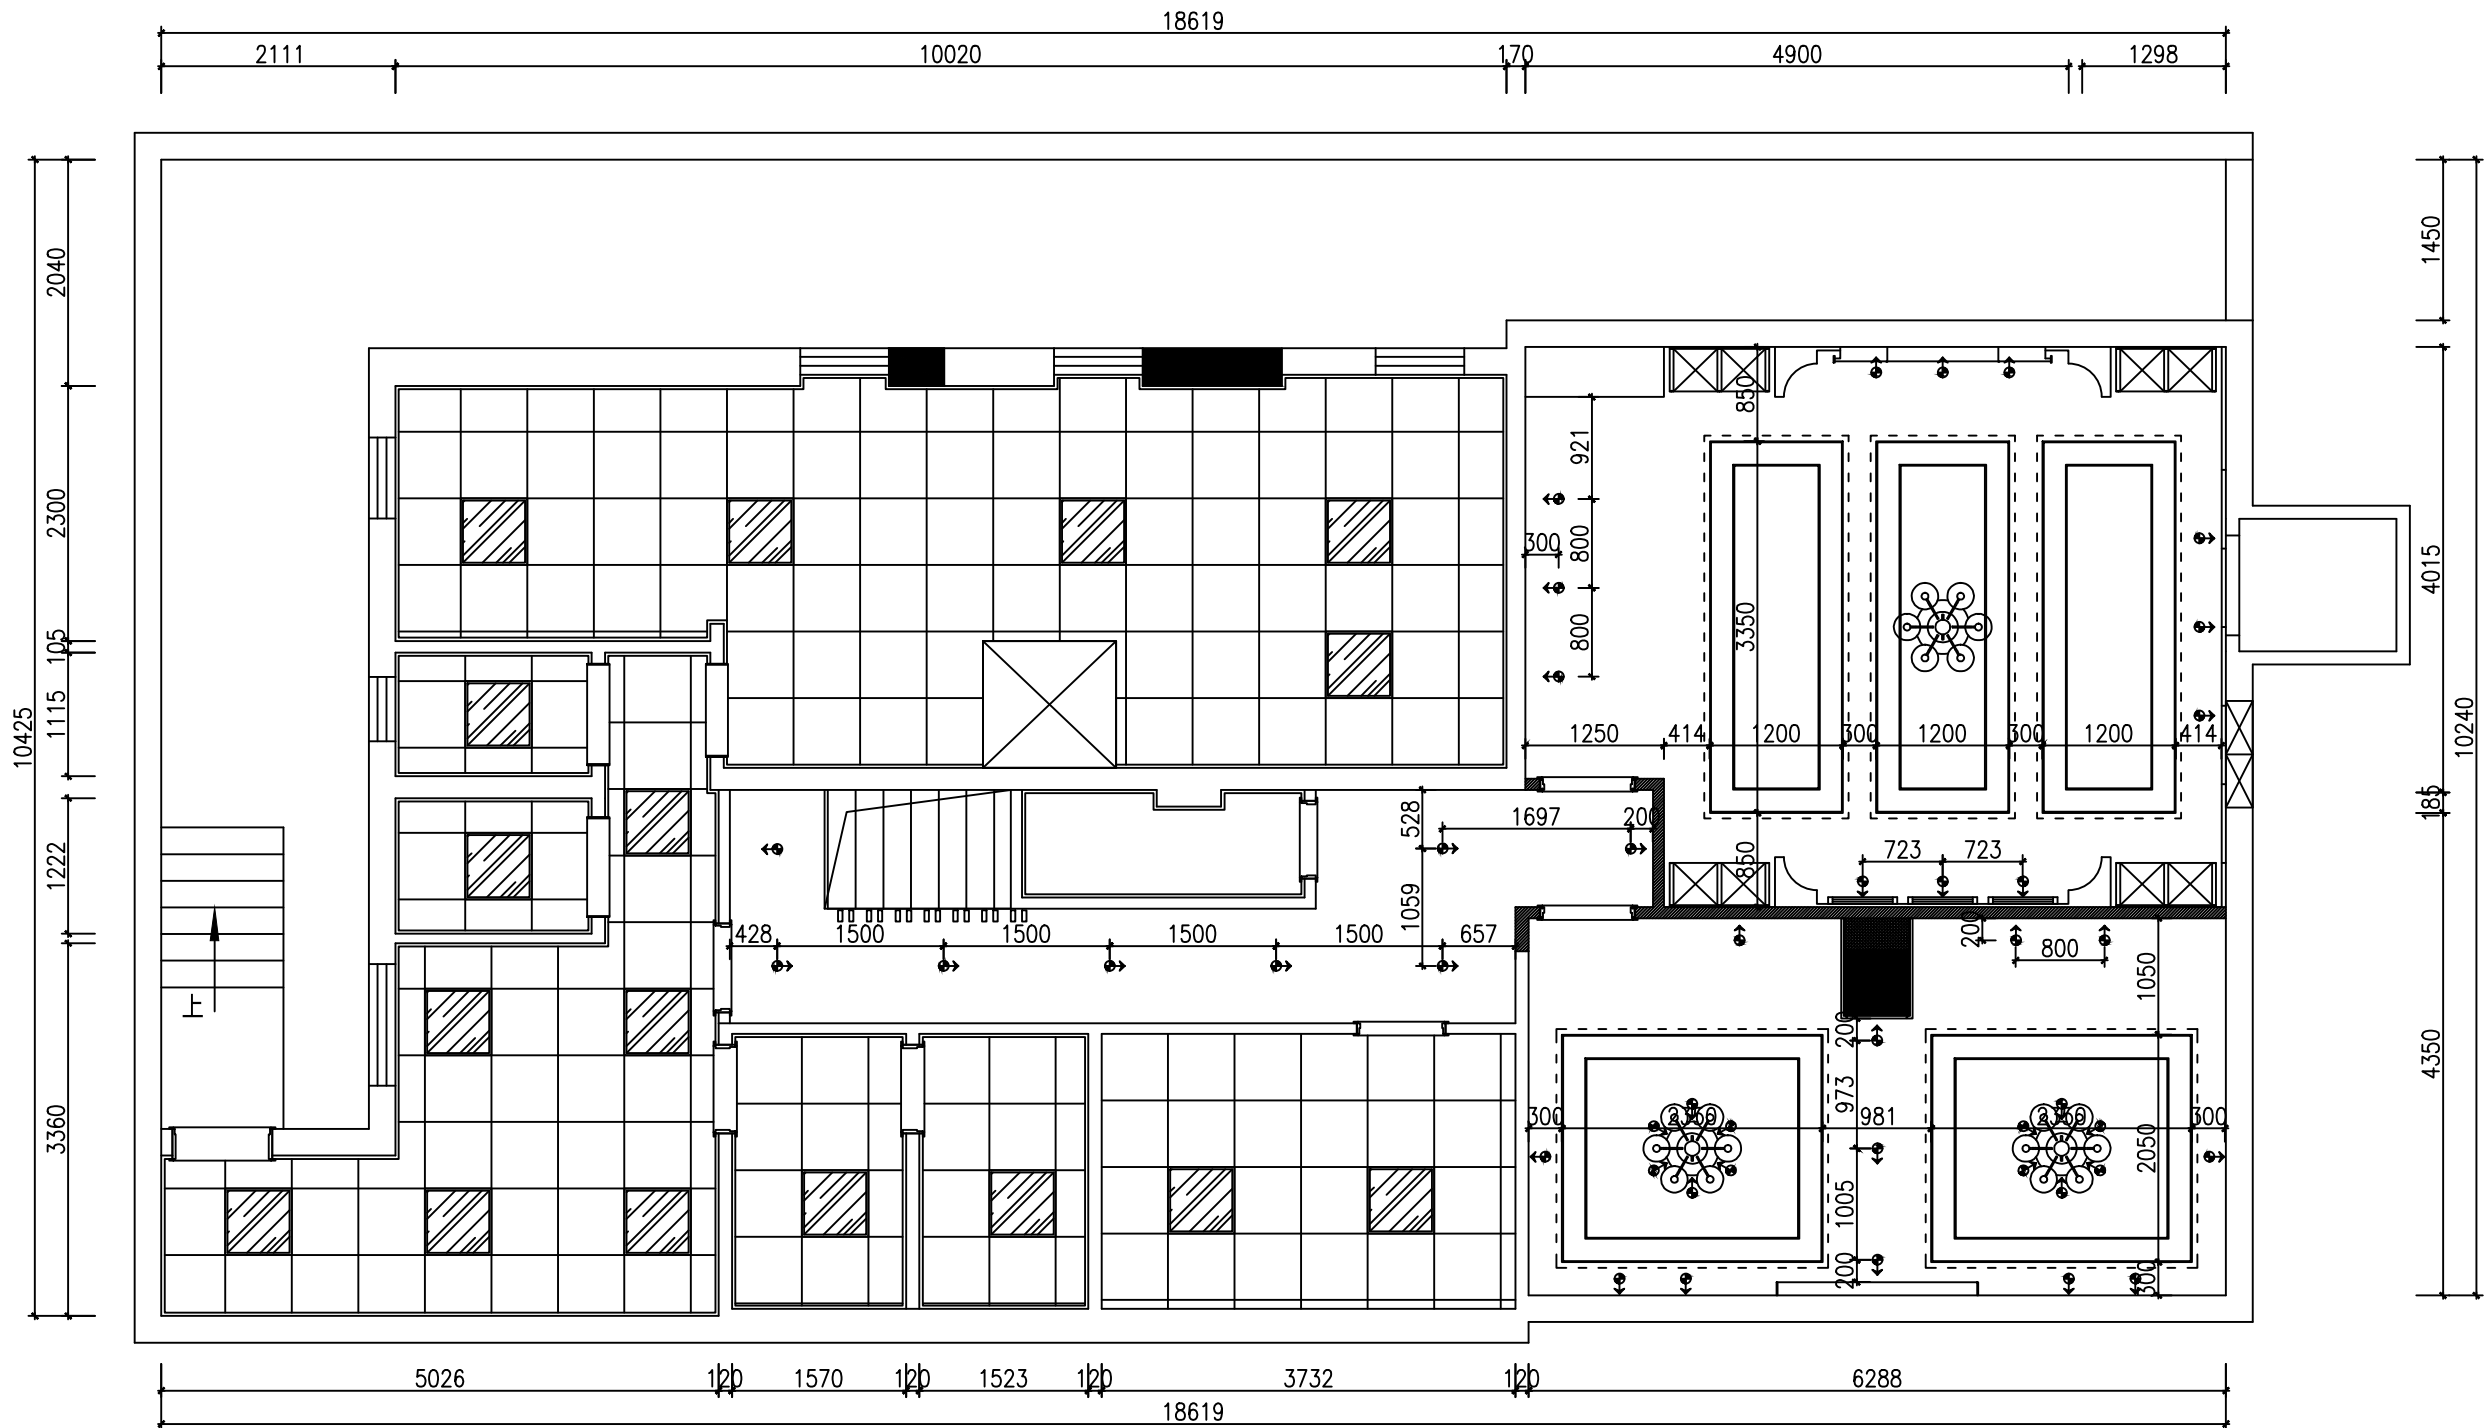

PLAN
天花尺寸图

The specific size please take the scene actual situation as the standard

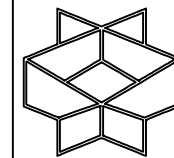

W.XIANXI
DESIGN
STUDIO

王贤希设计工作室

- Notes:
1. The copyright of this drawing is owned by the company. No person may reproduce any part of it without permission.
 2. The specific size to the actual situation on site shall prevail!!
 3. All omissions or deficiencies in the drawings shall be notified to the responsible designer.
 4. Please read the contract terms and conditions and regulations at the same time.
 5. This drawing is based on the last corrected version. All other versions will be cancelled automatically.

PROJECT NAME: 项目名称:
Da Shuo Fashion Restaurant

DRAWING TITLE:

lighting arrangement

REVISIONS:

DRAWING:

DESIGN:

CHECKED:

APPROVED:

DATE: 2019-5-20


SCALE: 1:60

ORIGINAL SHEET SIZE

PAGE NUMBER:


DRAWING No:
2F-P05

PROJECT REF:

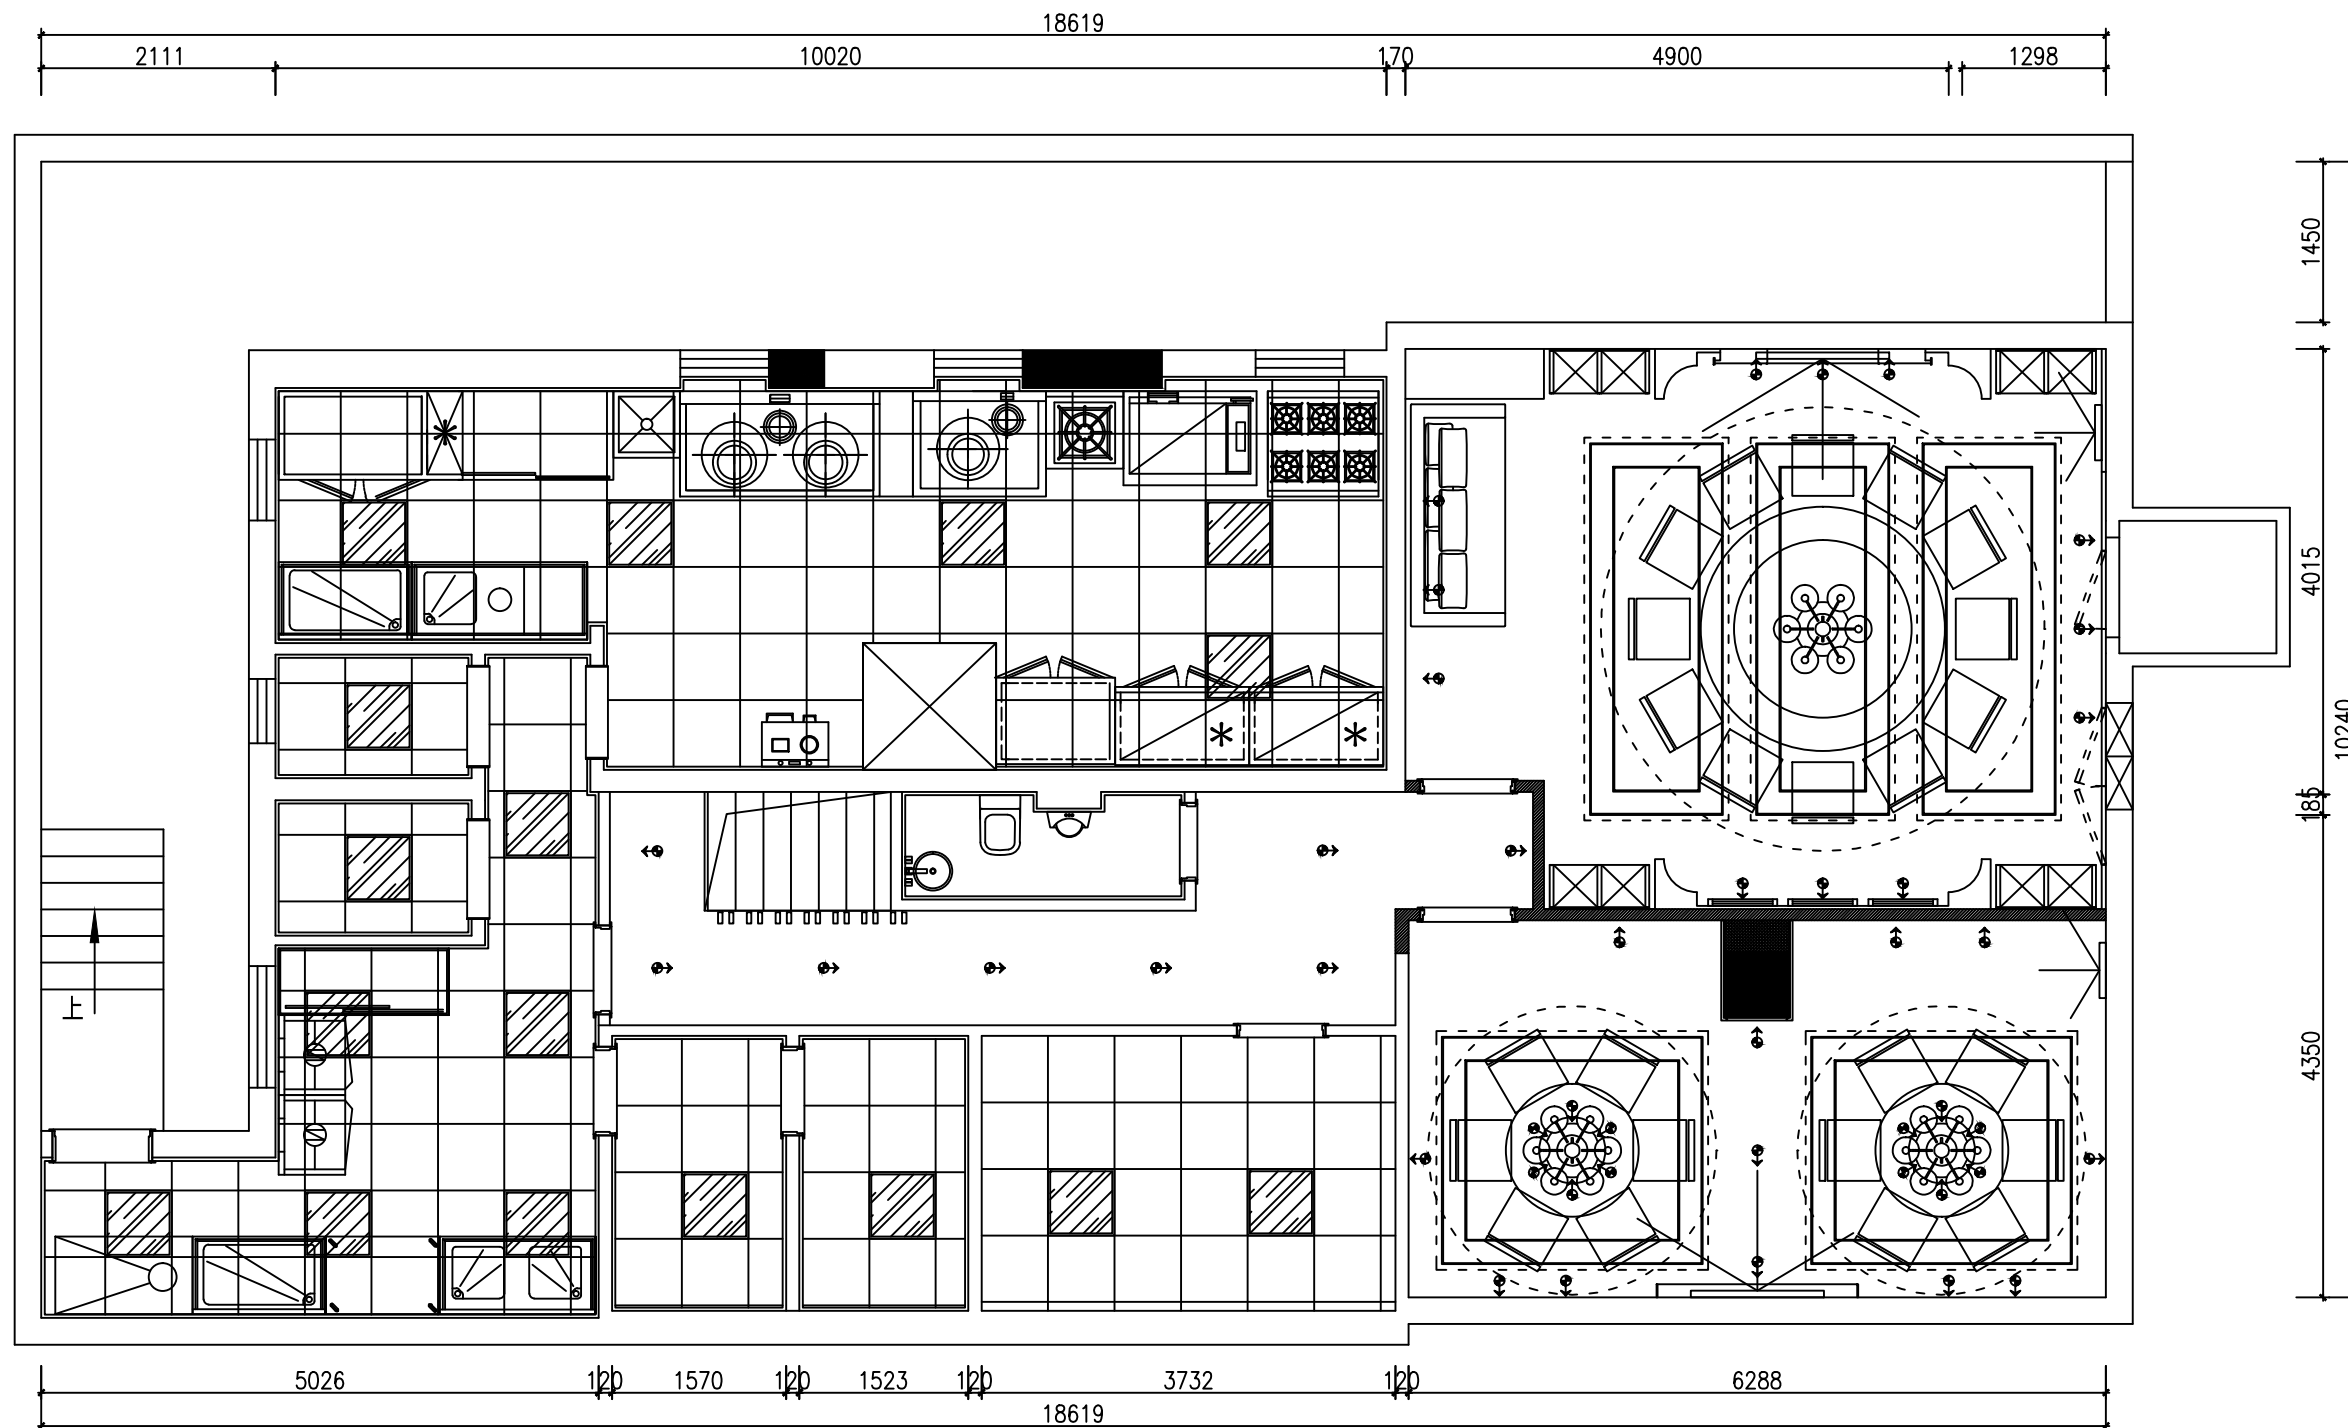

PLAN
灯具对照图

The specific size please take the scene actual situation as the standard

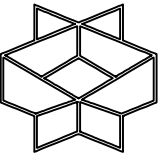

W.XIANXI
DESIGN
STUDIO

王贤希设计工作室

- Notes:
1. The copyright of this drawing is owned by the company. No person may reproduce any part of it without permission.
 2. The specific size to the actual situation on site shall prevail!!
 3. All omissions or deficiencies in the drawings shall be notified to the responsible designer.
 4. Please read the contract terms and conditions and regulations at the same time.
 5. This drawing is based on the last corrected version. All other versions will be cancelled automatically.

PROJECT NAME: 项目名称:
Da Shuo Fashion Restaurant

DRAWING TITLE:

floor elevation

REVISIONS:

DRAWING:

DESIGN:

CHECKED:

APPROVED:

DATE: 2019-5-20


SCALE: 1:60

ORIGINAL SHEET SIZE

PAGE NUMBER:


DRAWING No:
2F-P06

PROJECT REF:

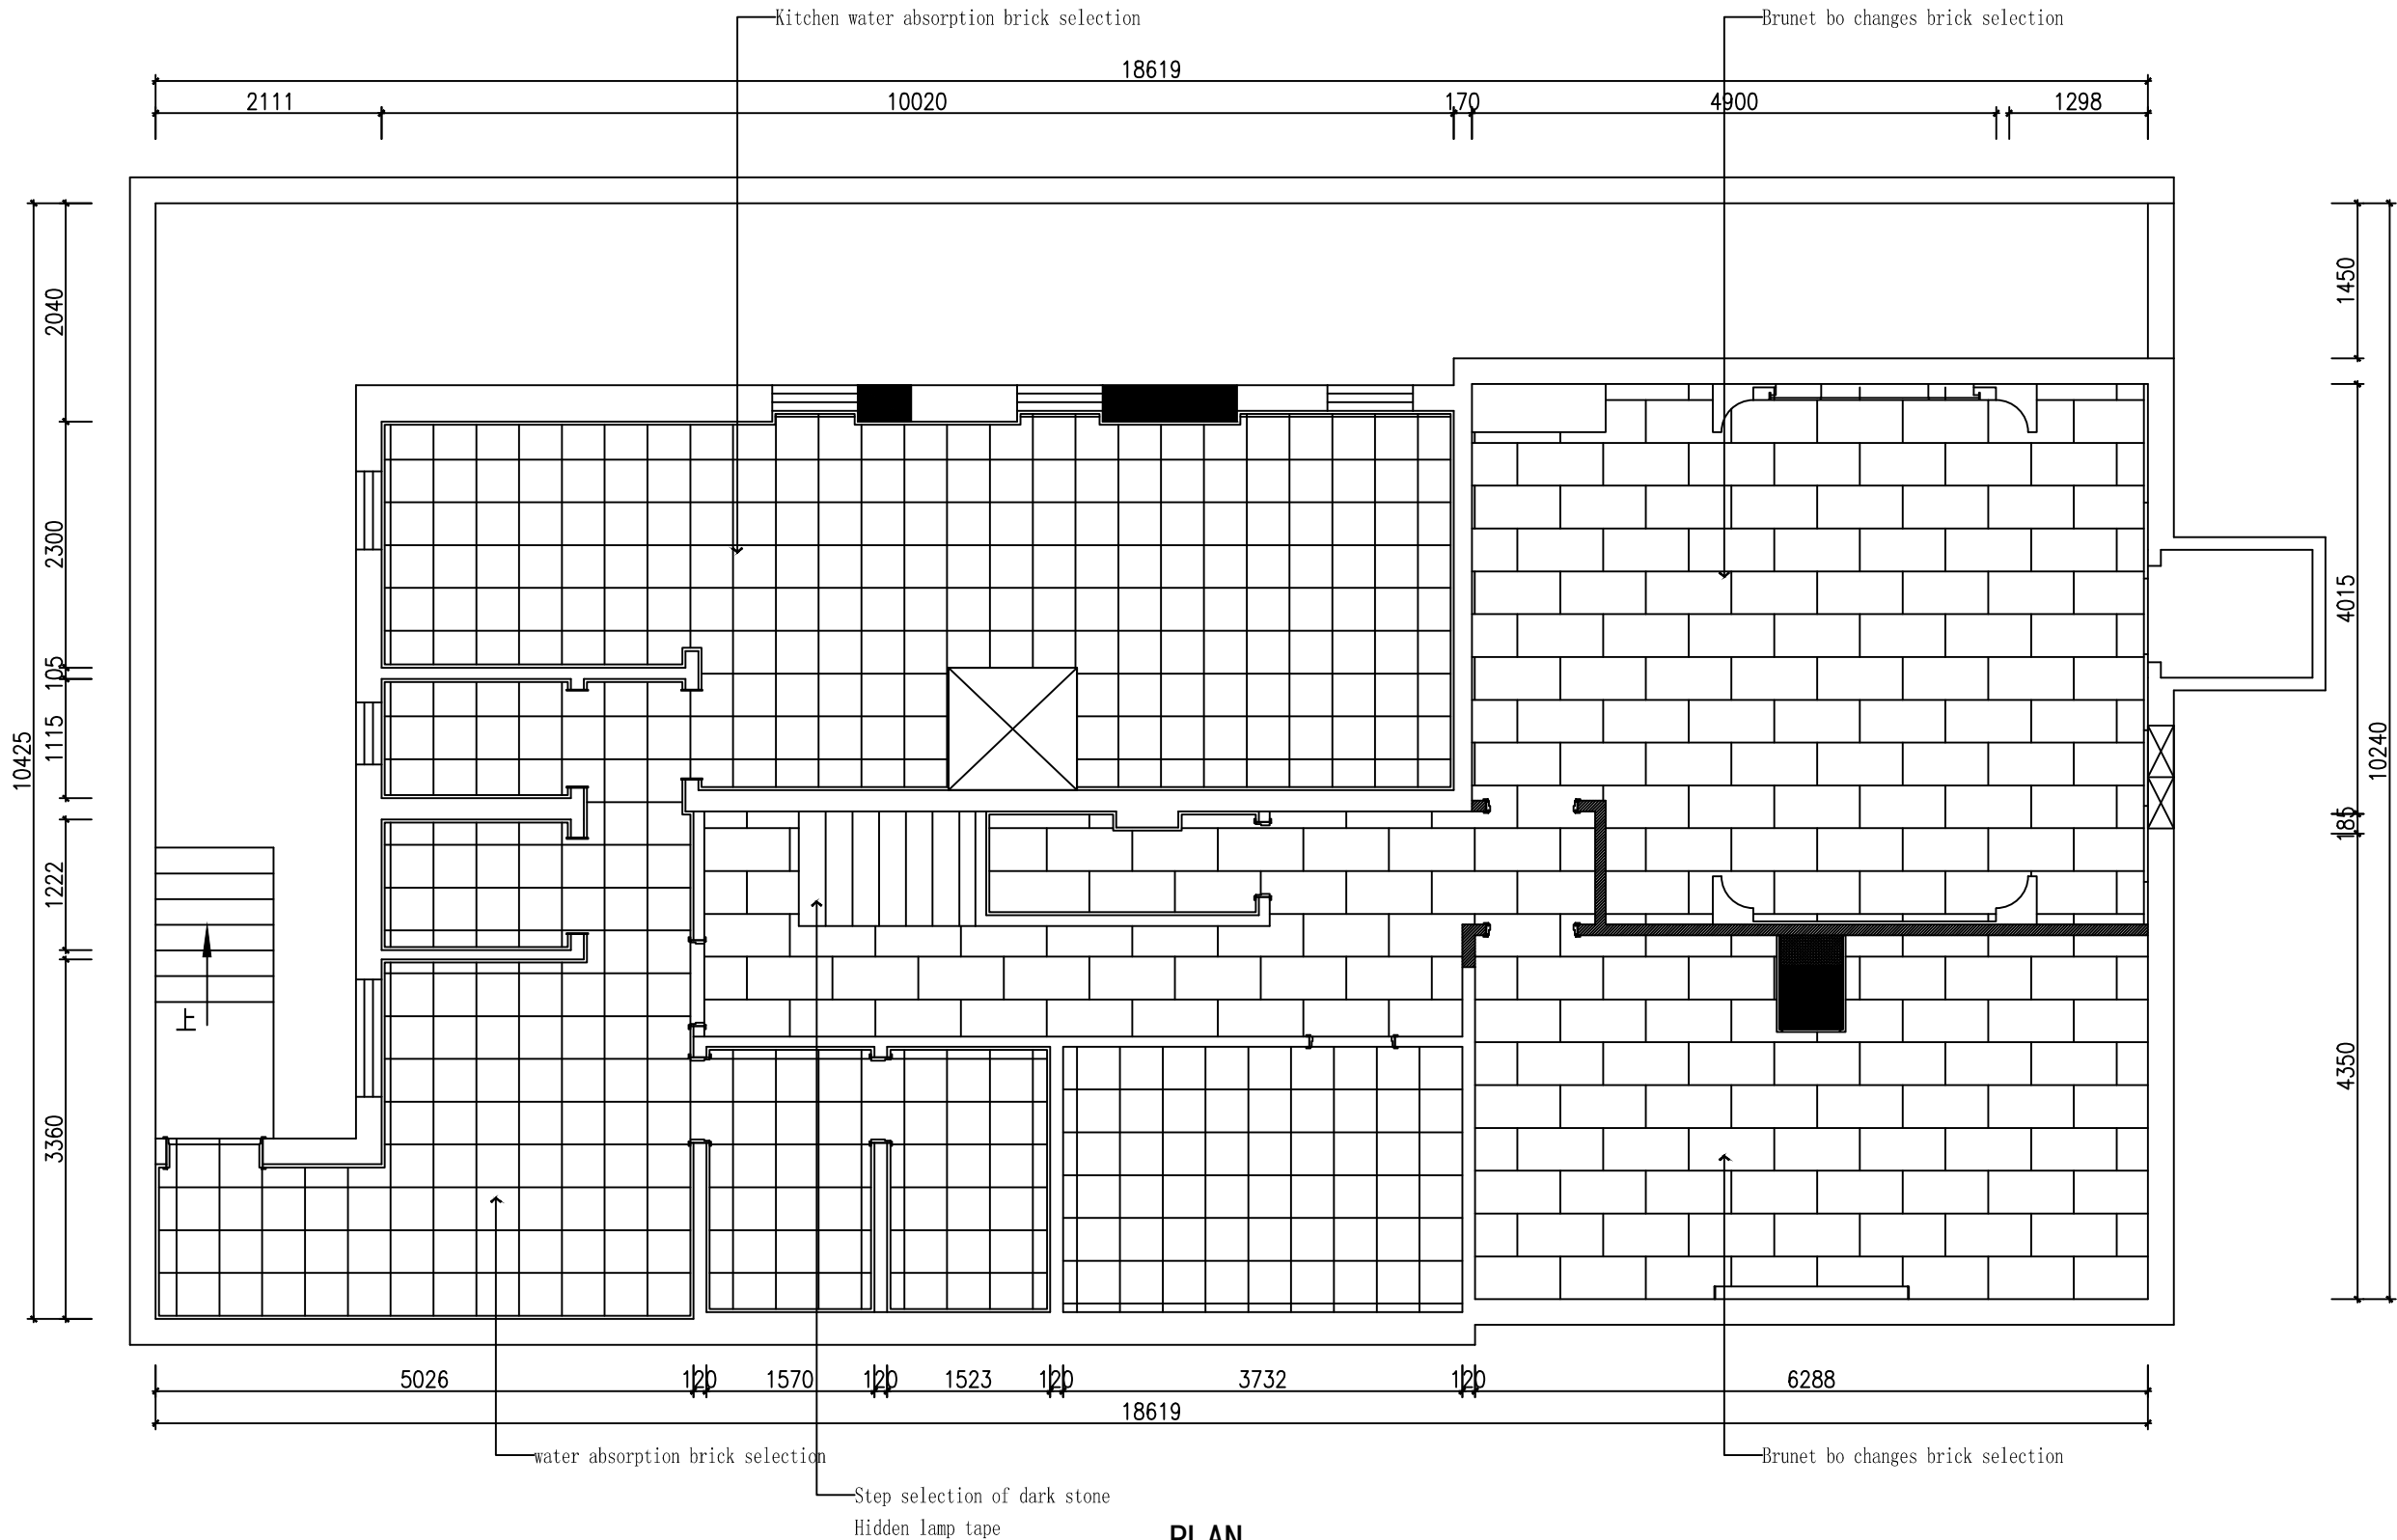

PLAN
地面铺装图

The specific size please take the scene actual situation as the standard

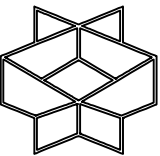

W.XIANXI
DESIGN
STUDIO

王贤希设计工作室

- Notes:
1. The copyright of this drawing is owned by the company. No person may reproduce any part of it without permission.
 2. The specific size to the actual situation on site shall prevail!!
 3. All omissions or deficiencies in the drawings shall be notified to the responsible designer.
 4. Please read the contract terms and conditions and regulations at the same time.
 5. This drawing is based on the last corrected version. All other versions will be cancelled automatically.

PROJECT NAME: 项目名称:
Da Shuo Fashion Restaurant

DRAWING TITLE:

New wall drawing

REVISIONS:

DRAWING:

DESIGN:

CHECKED:

APPROVED:

DATE: 2019-5-20


SCALE: 1:60

ORIGINAL SHEET SIZE

PAGE NUMBER:


DRAWING No:
2F-P07

PROJECT REF:

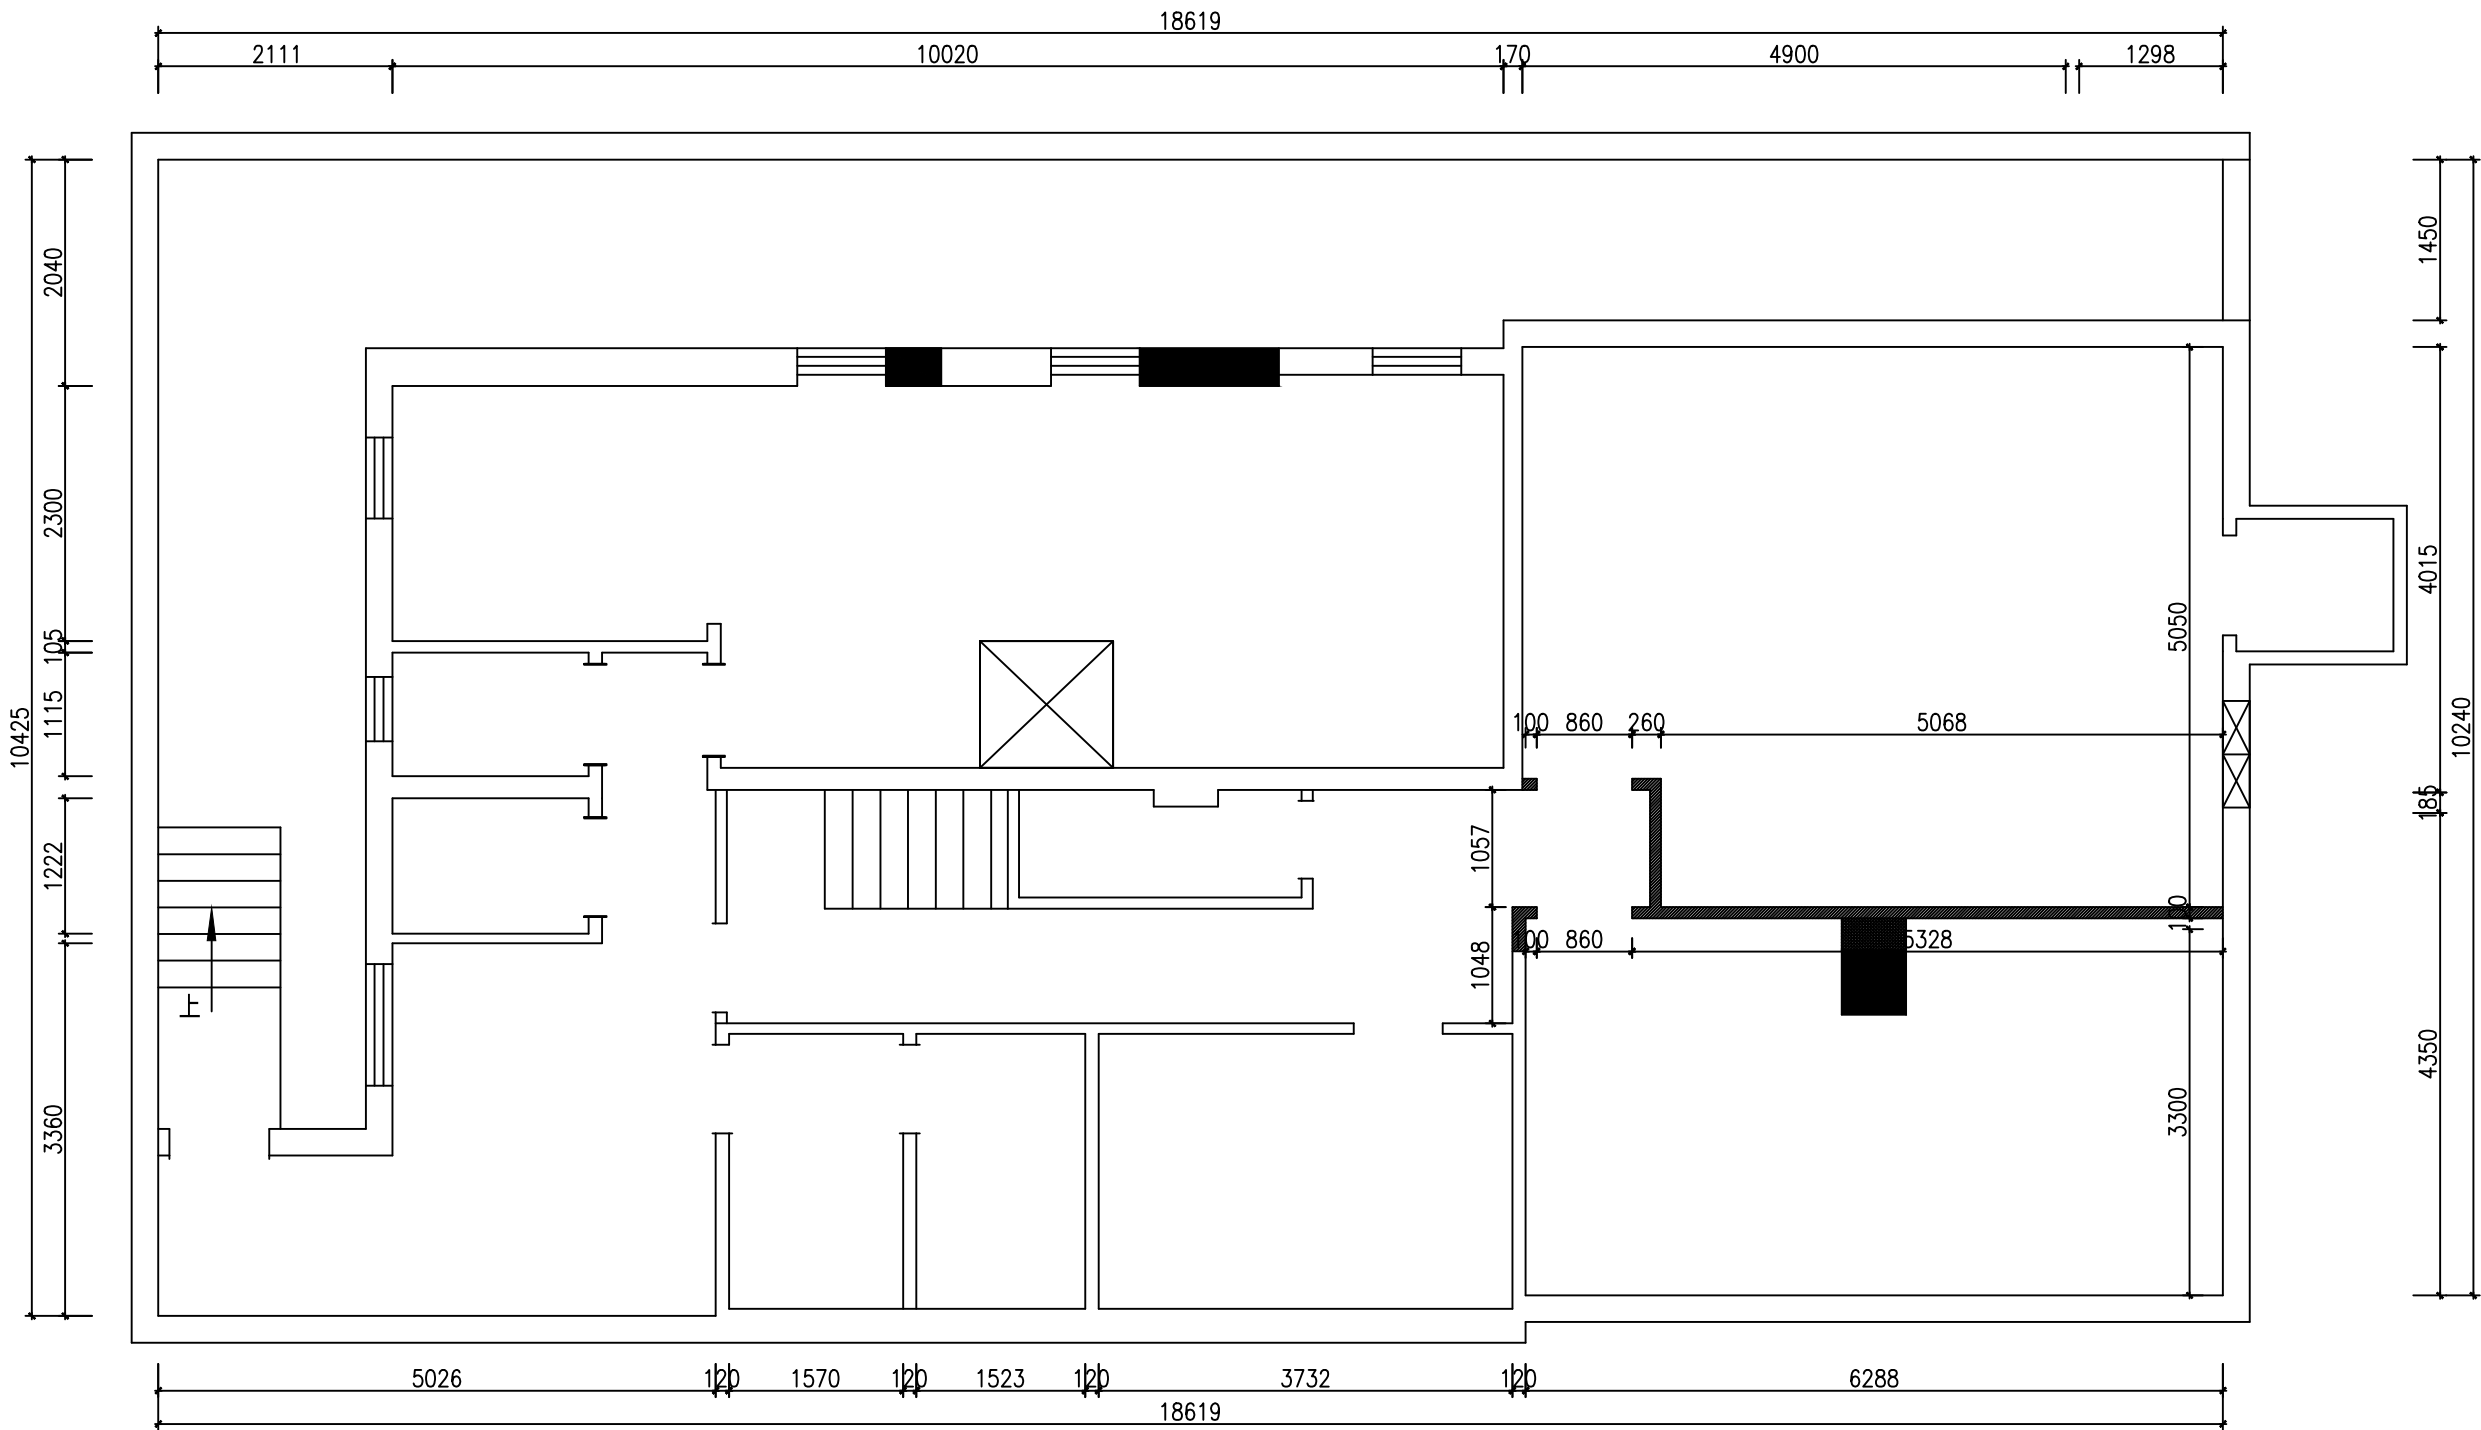

PLAN
新建尺寸图

The specific size please take the scene actual situation as the standard

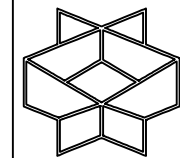

W.XIANXI
DESIGN
STUDIO

王贤希设计工作室

- Notes:
1. The copyright of this drawing is owned by the company. No person may reproduce any part of it without permission.
 2. The specific size to the actual situation on site shall prevail!!
 3. All omissions or deficiencies in the drawings shall be notified to the responsible designer.
 4. Please read the contract terms and conditions and regulations at the same time.
 5. This drawing is based on the last corrected version. All other versions will be cancelled automatically.

PROJECT NAME: 项目名称:
Da Shuo Fashion Restaurant

DRAWING TITLE:

socket layout

REVISIONS:

DRAWING:

DESIGN:

CHECKED:

APPROVED:

DATE: 2019-5-20


SCALE: 1:60

ORIGINAL SHEET SIZE

PAGE NUMBER:


DRAWING No:
2F-P08

PROJECT REF:

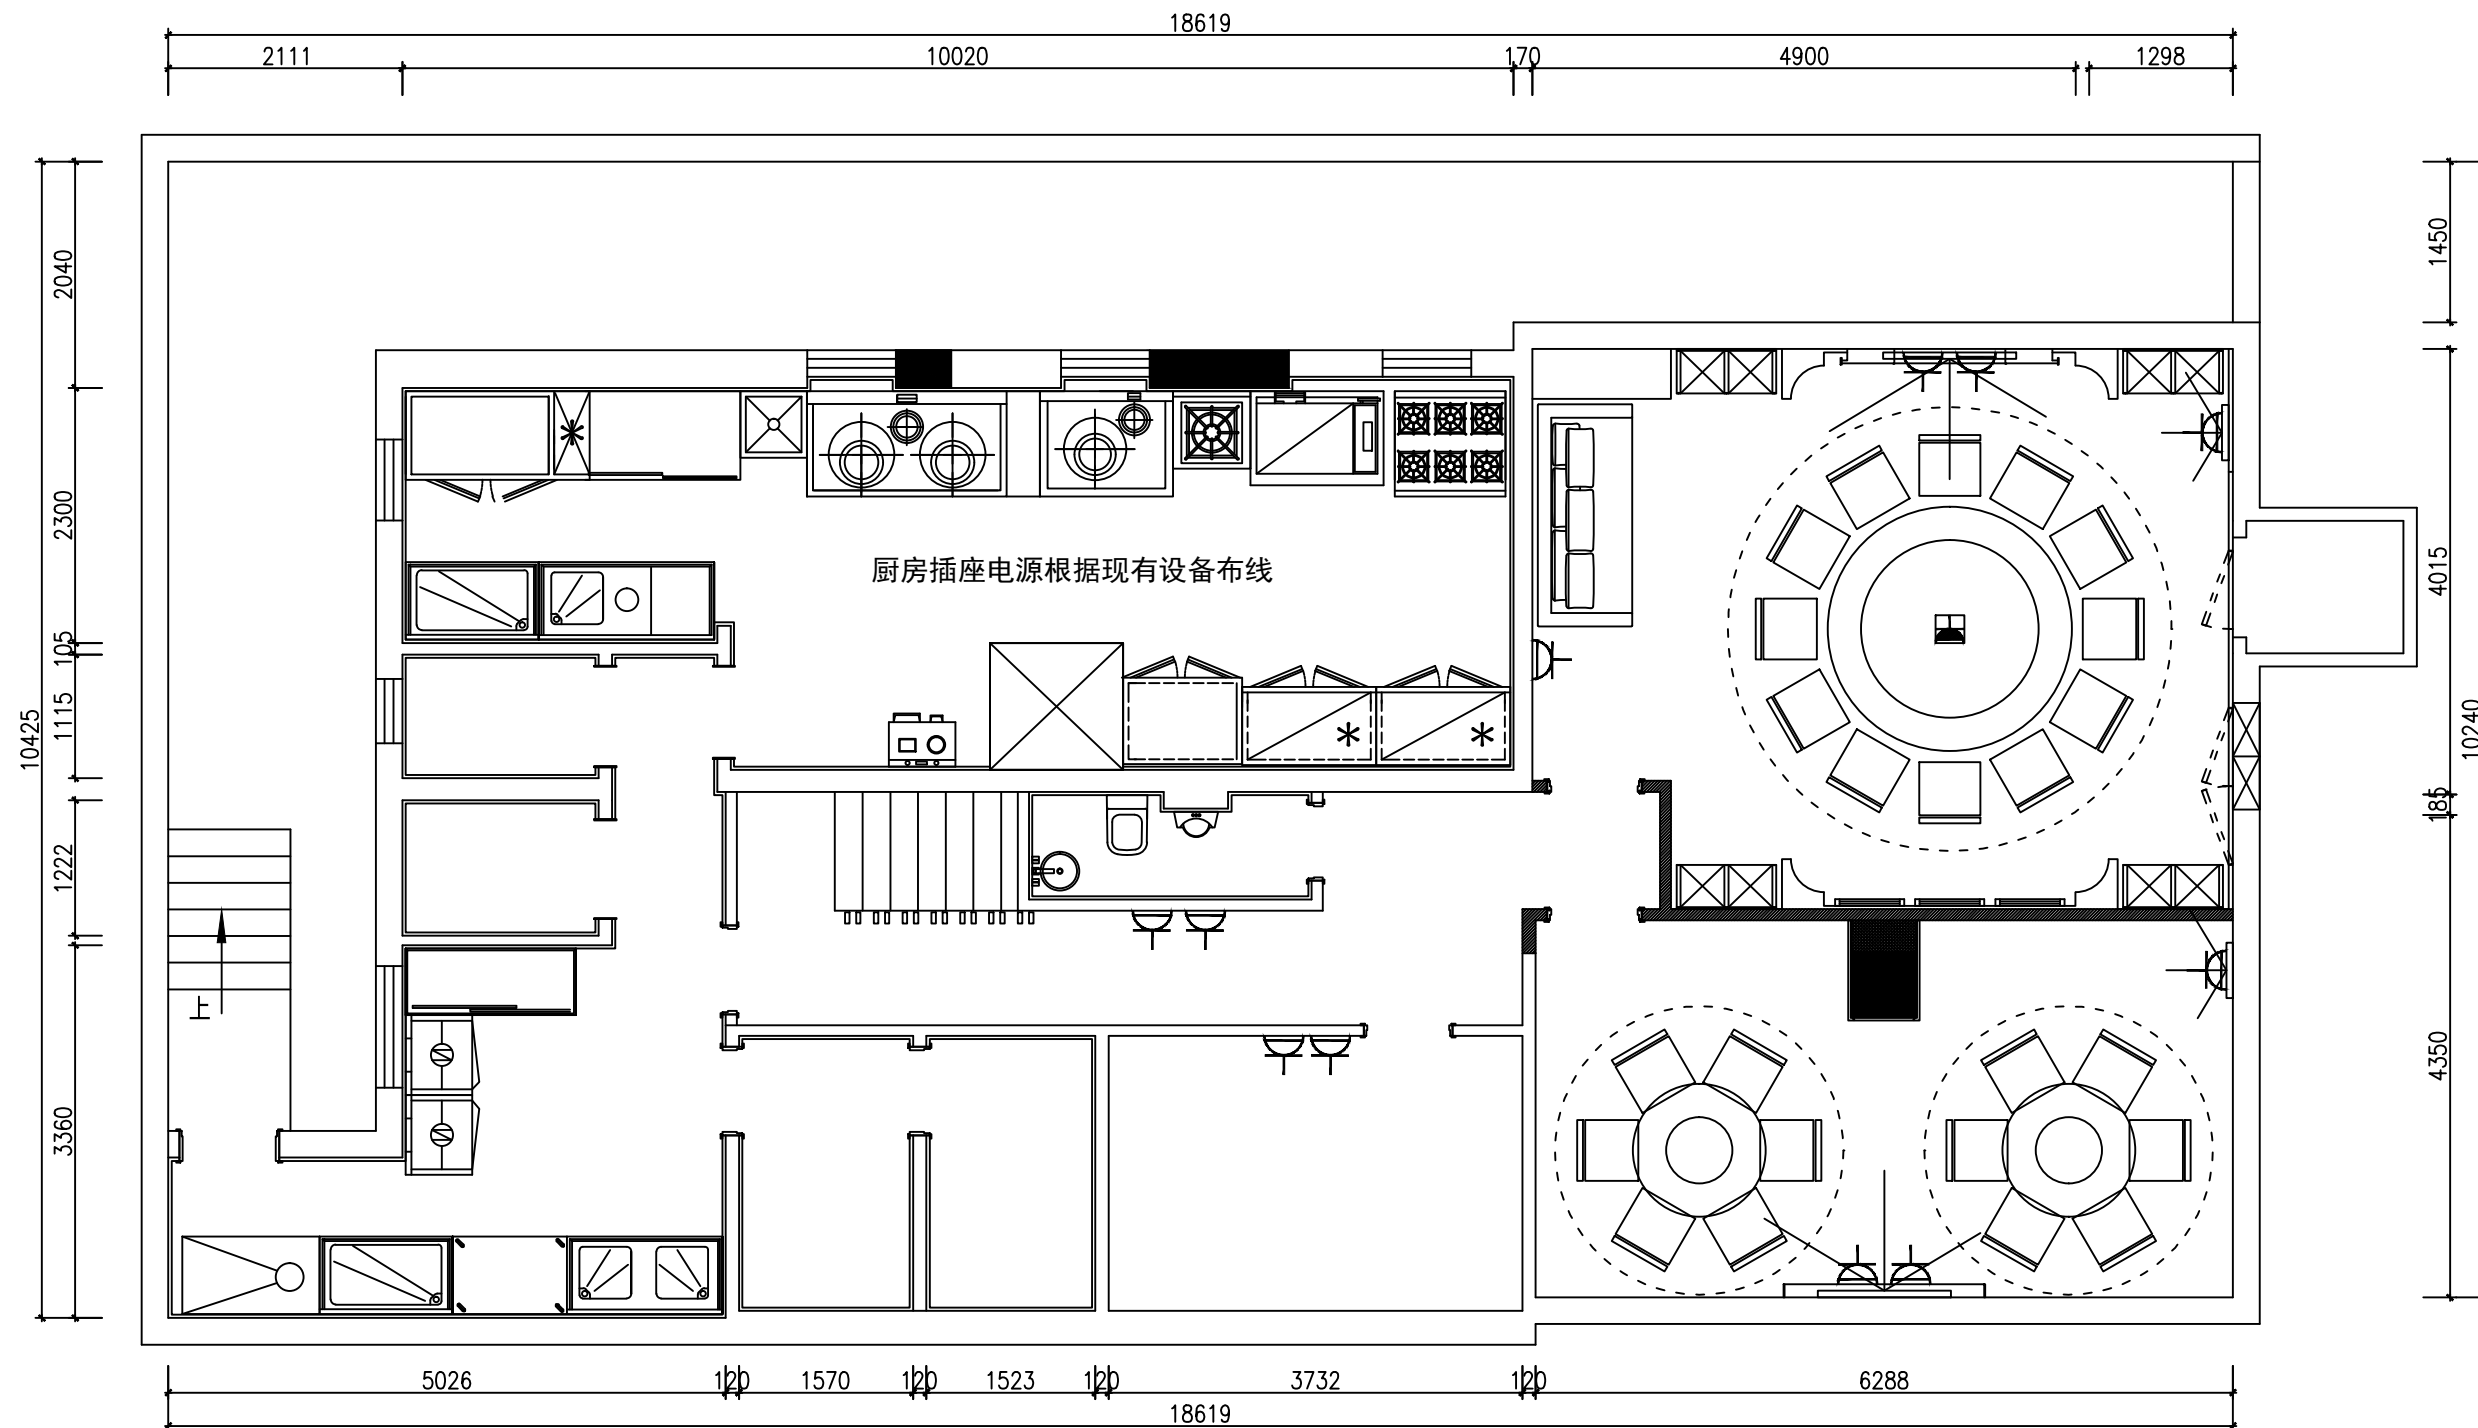

PLAN
插座点位图

The specific size please take the scene actual situation as the standard

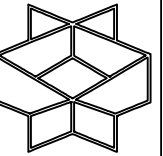

W.XIANXI
DESIGN
STUDIO

王贤希设计工作室

- Notes:
1. The copyright of this drawing is owned by the company. No person may reproduce any part of it without permission.
 2. The specific size to the actual situation on site shall prevail!!
 3. All omissions or deficiencies in the drawings shall be notified to the responsible designer.
 4. Please read the contract terms and conditions and regulations at the same time.
 5. This drawing is based on the last corrected version. All other versions will be cancelled automatically.

PROJECT NAME: 项目名称:
Da Shuo Fashion Restaurant

DRAWING TITLE:

Elevation Index

REVISIONS:

DRAWING:

DESIGN:

CHECKED:

APPROVED:

DATE: 2019-5-20


SCALE: 1:60

ORIGINAL SHEET SIZE

PAGE NUMBER:

DRAWING No:
1F-P10

PROJECT REF:

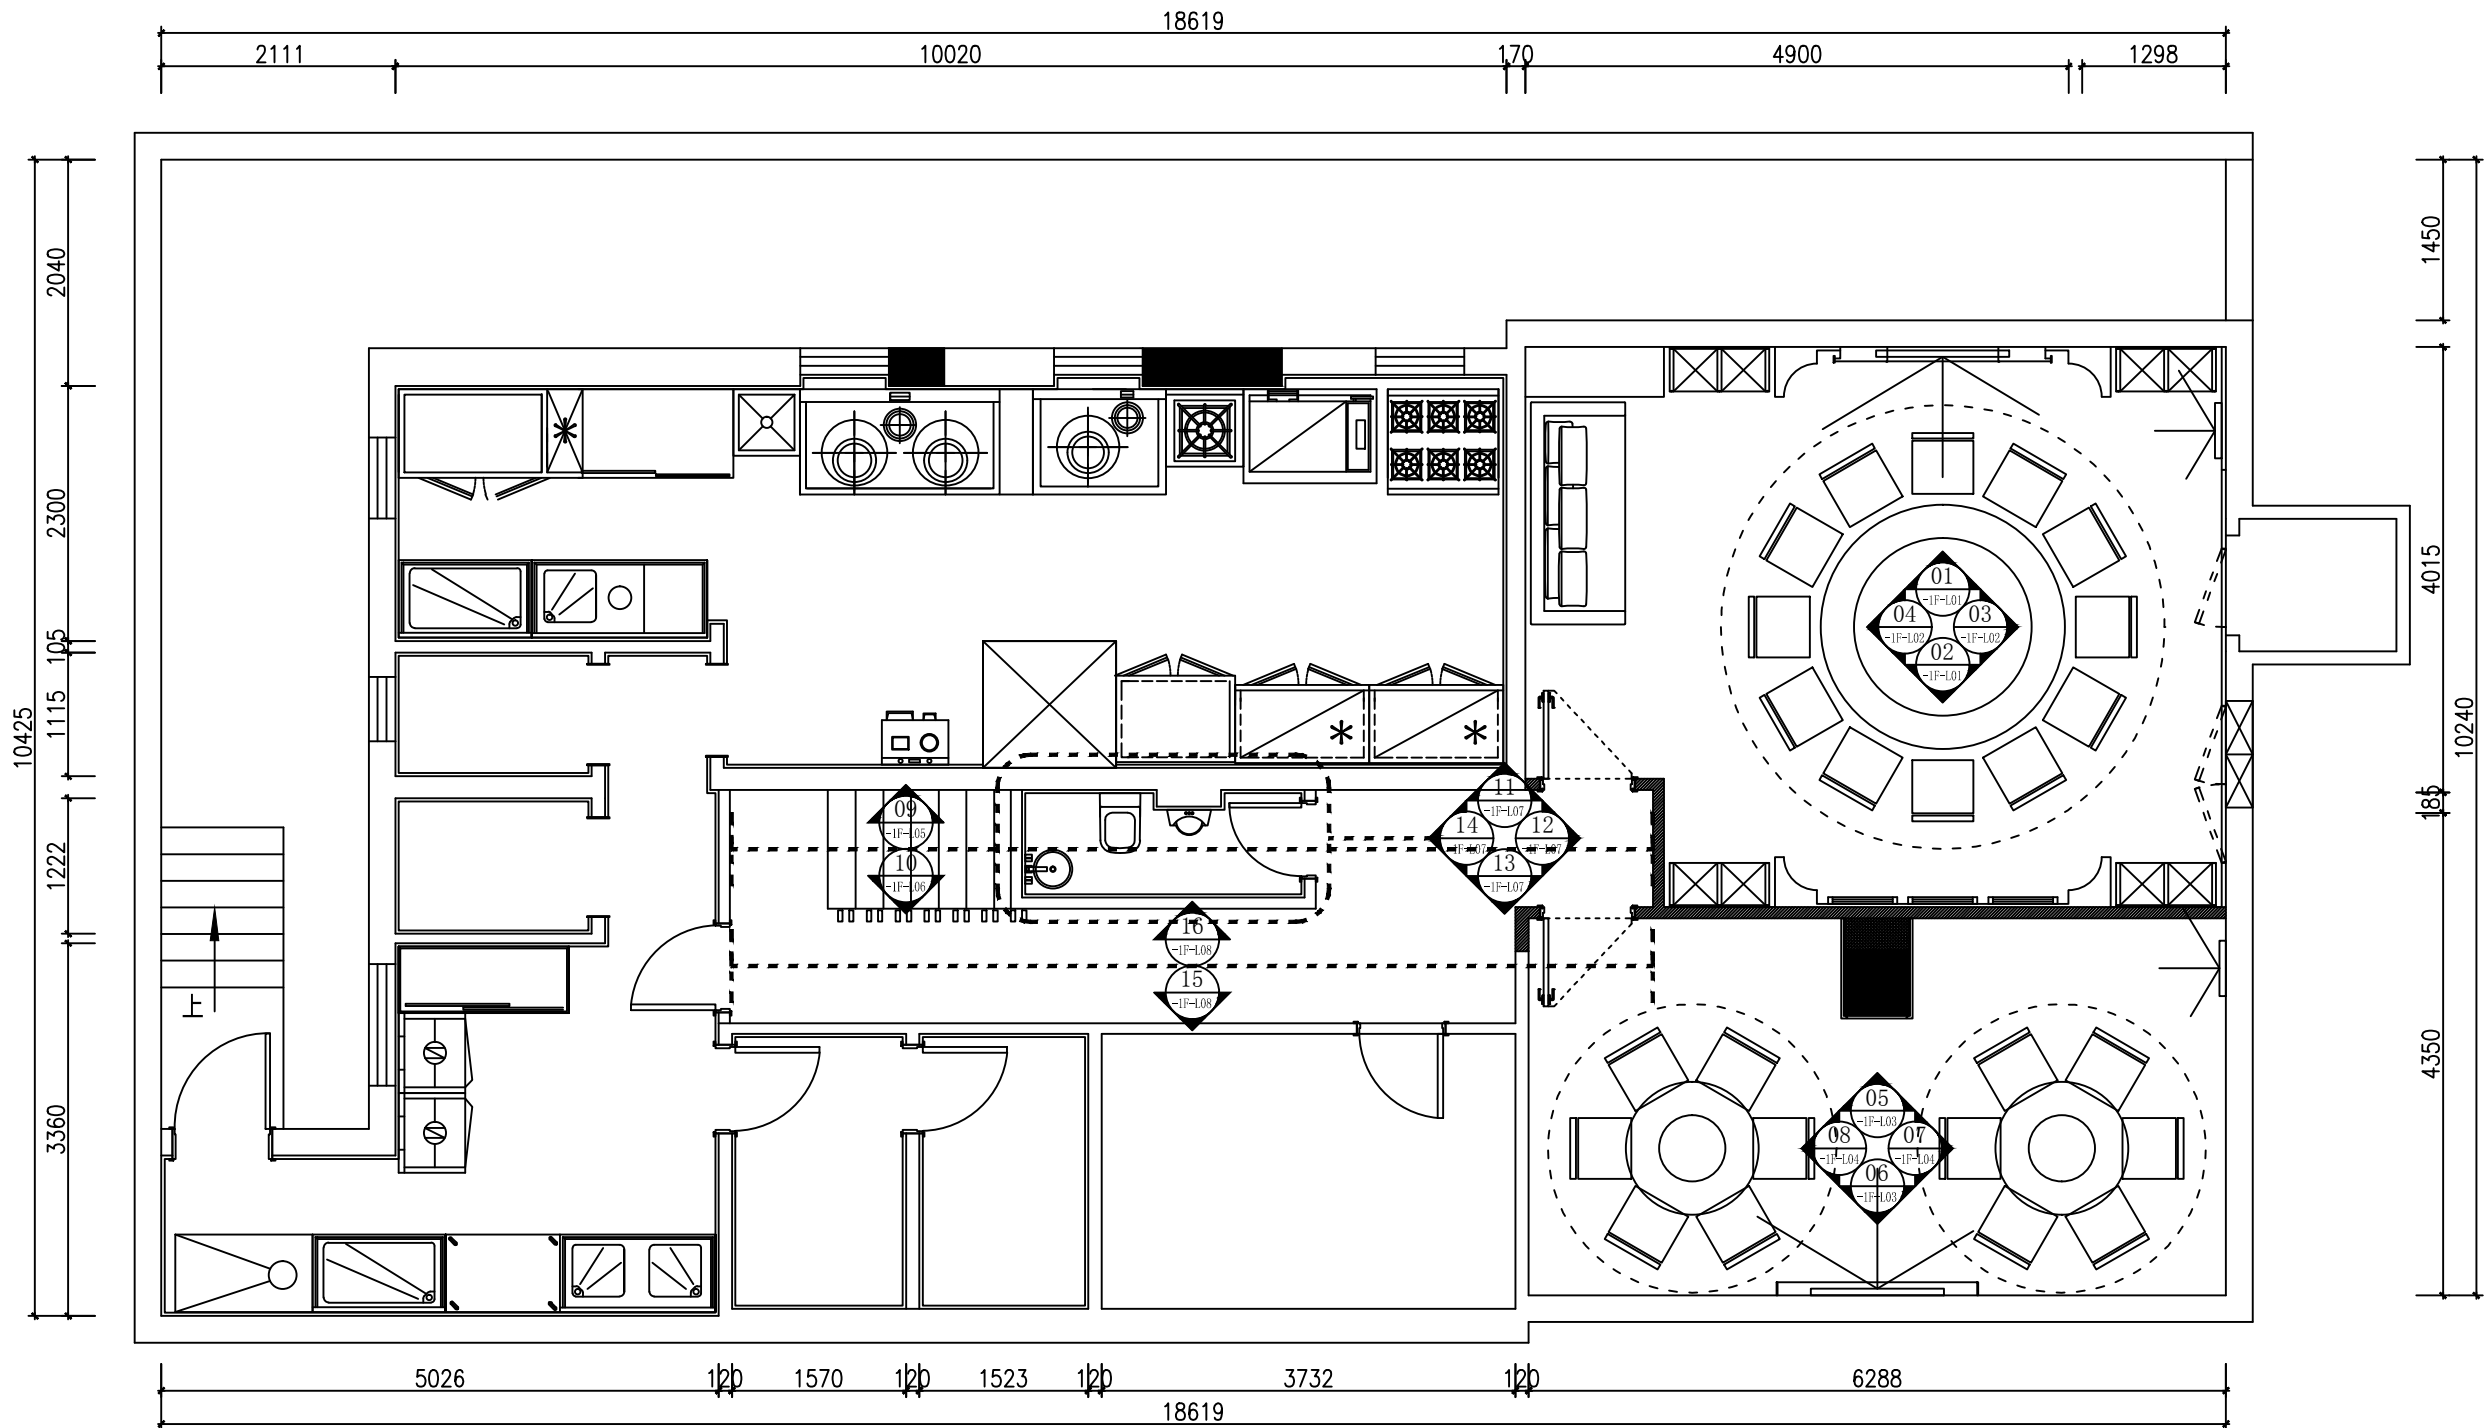

PLAN
立面索引图

The specific size please take the scene actual situation as the standard