

Second Floor Plan


SECOND FLOOR PLAN

SCALE 1:100

Scale 1:100



SITE: 45C Gascony Ave , NW6 4NB	drawing DRAWING NO. 0001	project PROJECT NO.	
TITLE: Layout Details	scale SCALE AT A4.	drawn MR	checked VR rev REVISION.

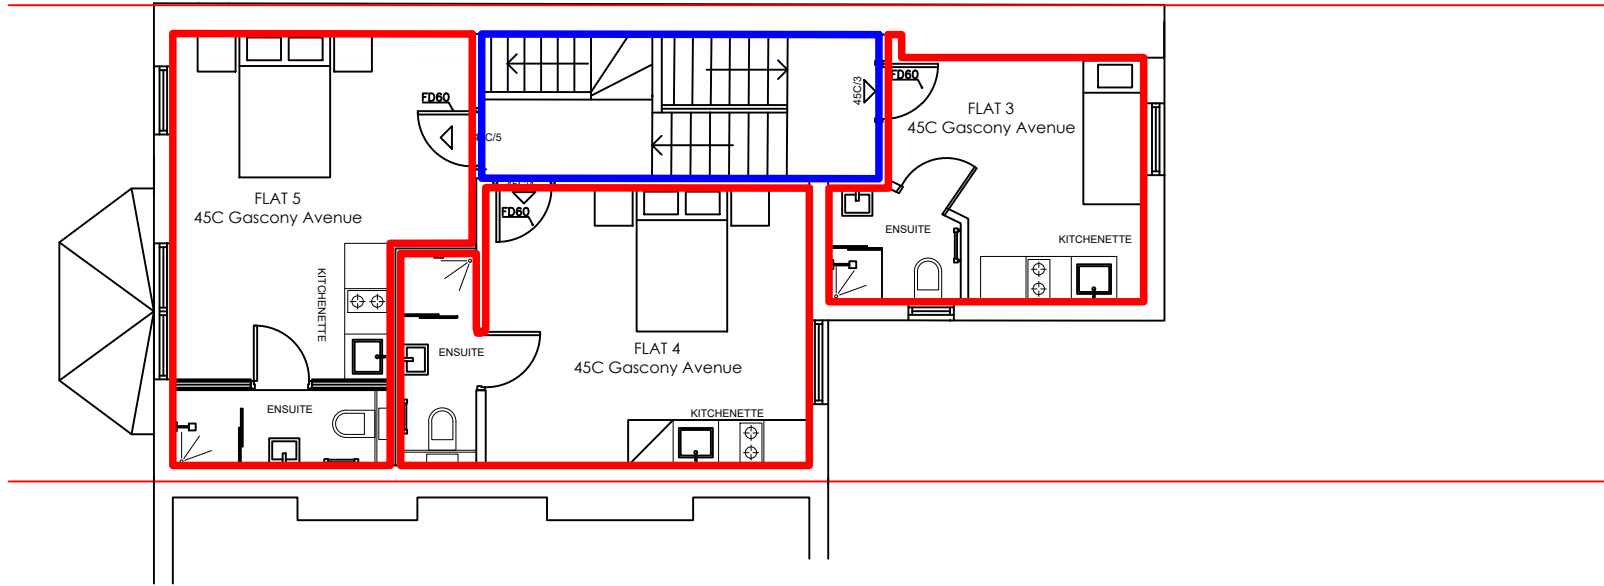

Third Floor Plan

THIRD FLOOR PLAN

SCALE 1:100

Scale 1:100



SITE:

45C Gascony Ave , NW6 4NB

drawing

DRAWING NO. 0002

project

PROJECT NO.

TITLE:

Layout Details

scale

SCALE AT A4.

drawn


MR

checked

VR

rev

REVISION.

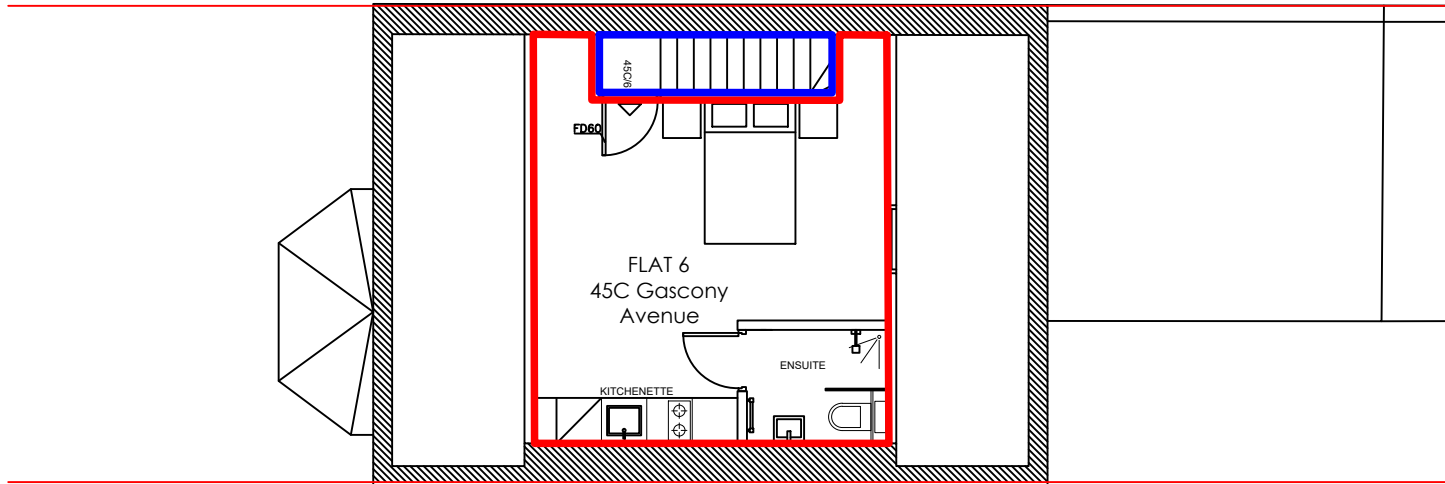

Fourth Floor Plan

FOURTH FLOOR PLAN

SCALE 1:100

Scale 1:100



SITE: 45C Gascony Ave , NW6 4NB	drawing DRAWING NO. 0003	project PROJECT NO.			
TITLE: Layout Details	scale SCALE AT A4.	drawn MR	<table border="1"> <tr> <td data-bbox="1211 1449 1364 1543">checked VR</td> <td data-bbox="1364 1449 1516 1543">rev REVISION.</td> </tr> </table>	checked VR	rev REVISION.
checked VR	rev REVISION.				