



Supplied by Streetwise Maps Ltd
www.streetwise.net
Streetwise licence No. 100047474

1 Location Plan
001 SCALE 1:1250 @ A3



Front Elevation



Rear Elevation



Rear Elevation



2 Existing Site Plan
001 SCALE 1:250 @ A3




S T S Structural Engineering Ltd
58 Crossway, Welwyn Garden City
Hertfordshire, AL8 7EE
Tel: 01707 695466 Fax: 01707 692006
Web: www.sts-se.co.uk Email: sts@sts-se.co.uk


Title
Existing Site, Location Plan
and Photographs; Sheet 1/6

Client
Ms Susannah Zelkha
Job Title
10 Ardwick Road, London, NW2 2BX

Scale
As Shown
Drawing No.
2011-1304-001
Date
Nov`20
Rev.
-


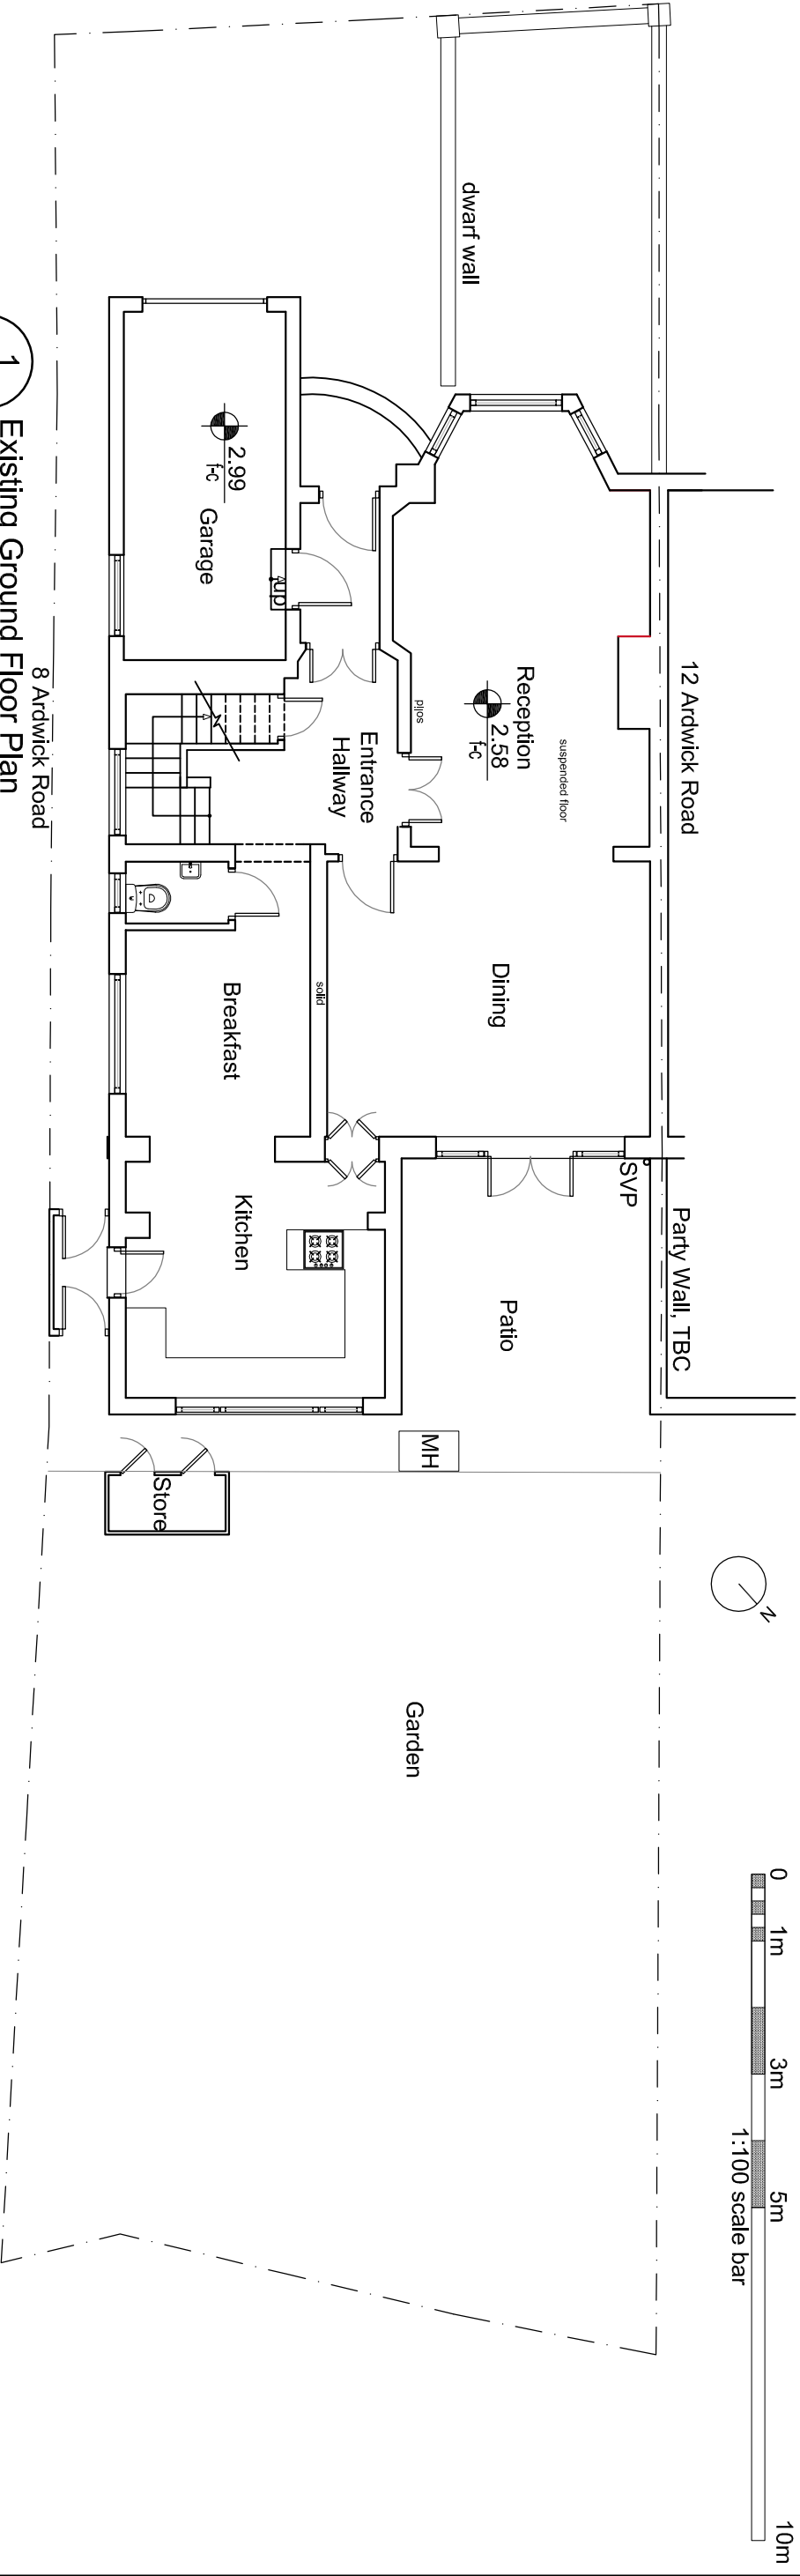


1 Existing Ground Floor Plan
002 SCALE 1:100 @ A3

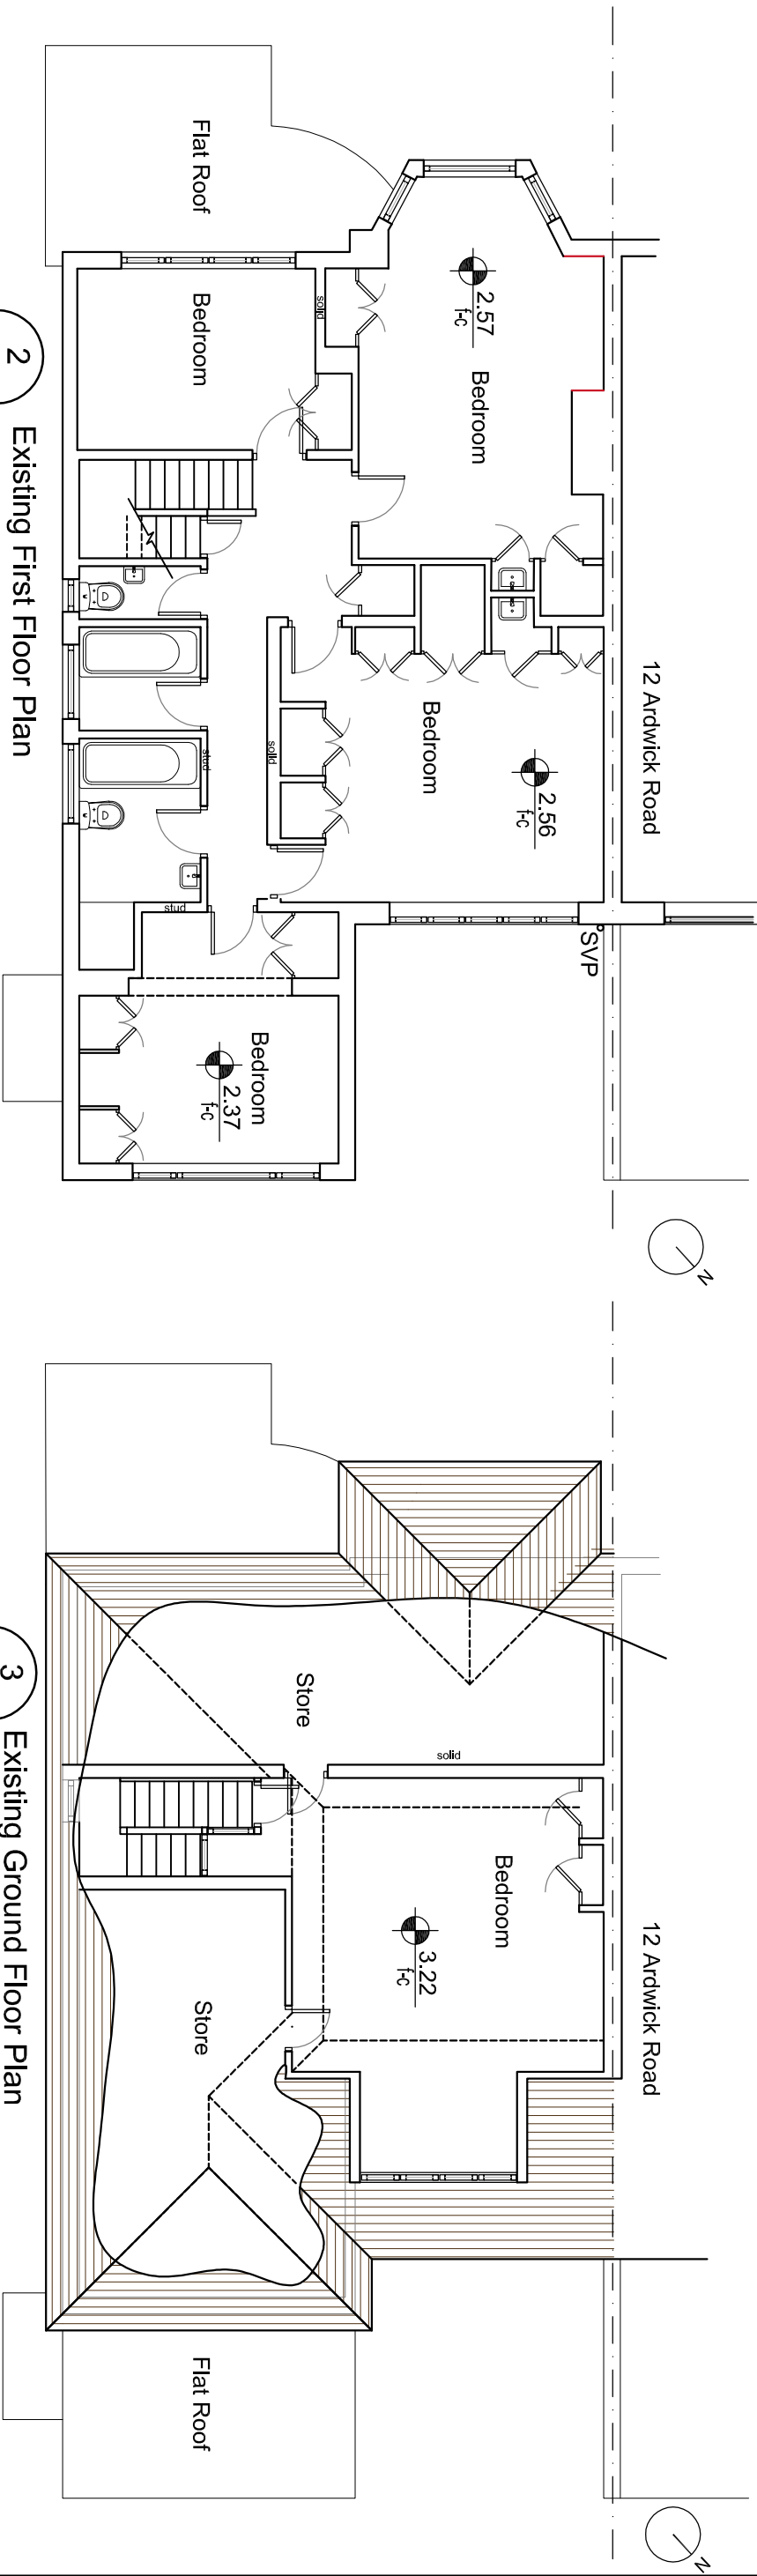

2 Existing First Floor Plan
002 SCALE 1:100 @ A3


3 Existing Ground Floor Plan
002 SCALE 1:100 @ A3

 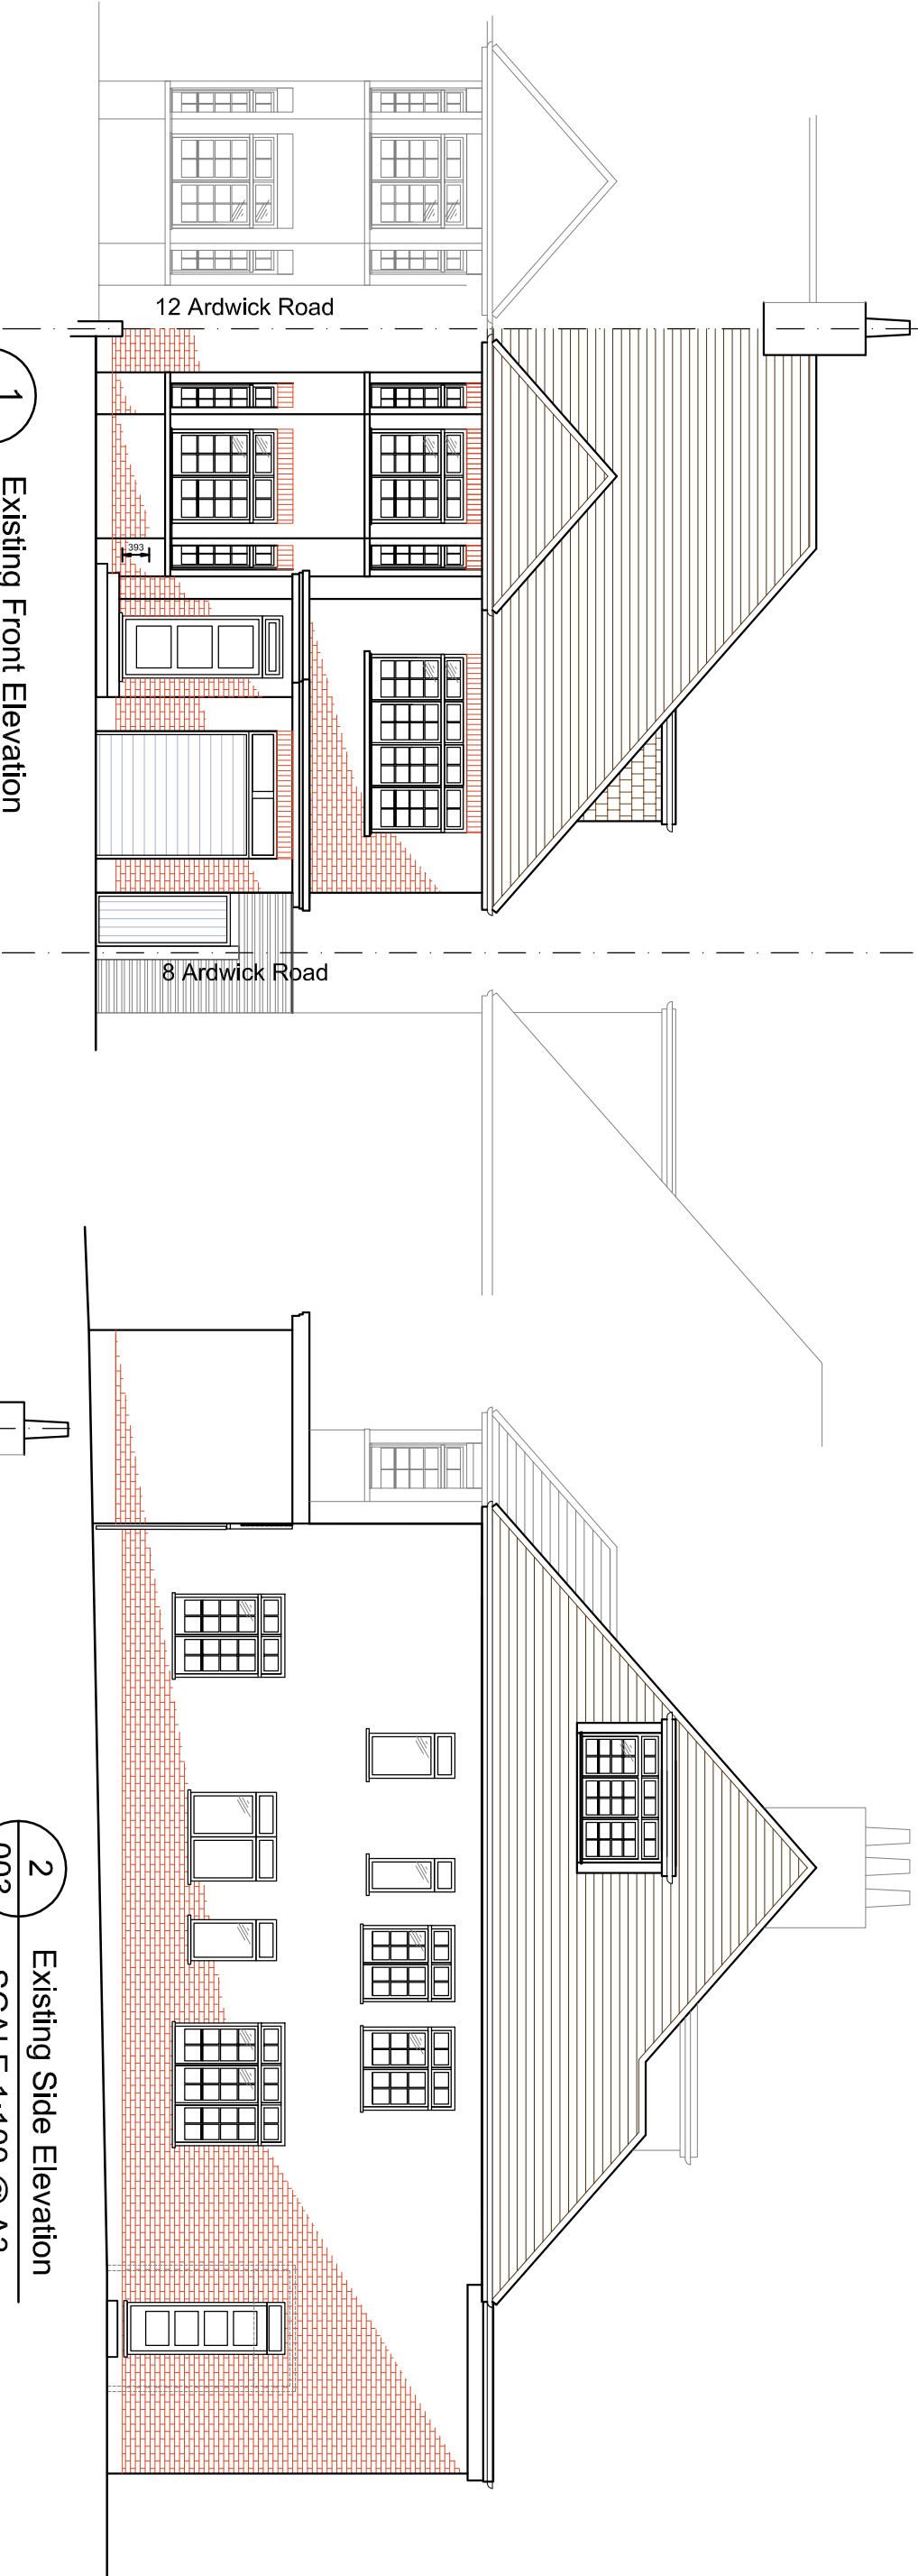


S T S Structural Engineering Ltd
58 Crossway, Welwyn Garden City
Hertfordshire, AL8 7EE
Tel: 01707 695466 Fax: 01707 692006
Web: www.sts-se.co.uk Email: sts@sts-se.co.uk


Title
Existing Elevations
Sheet 3/6

Client	Scale	Drawn	Checked	Date
Ms Susannah Zelkha	1:100	DS	SS	Nov`20
Job Title	Drawing No.	Rev.		
10 Ardwick Road, London, NW2 2BX	2011-1304-003	-		

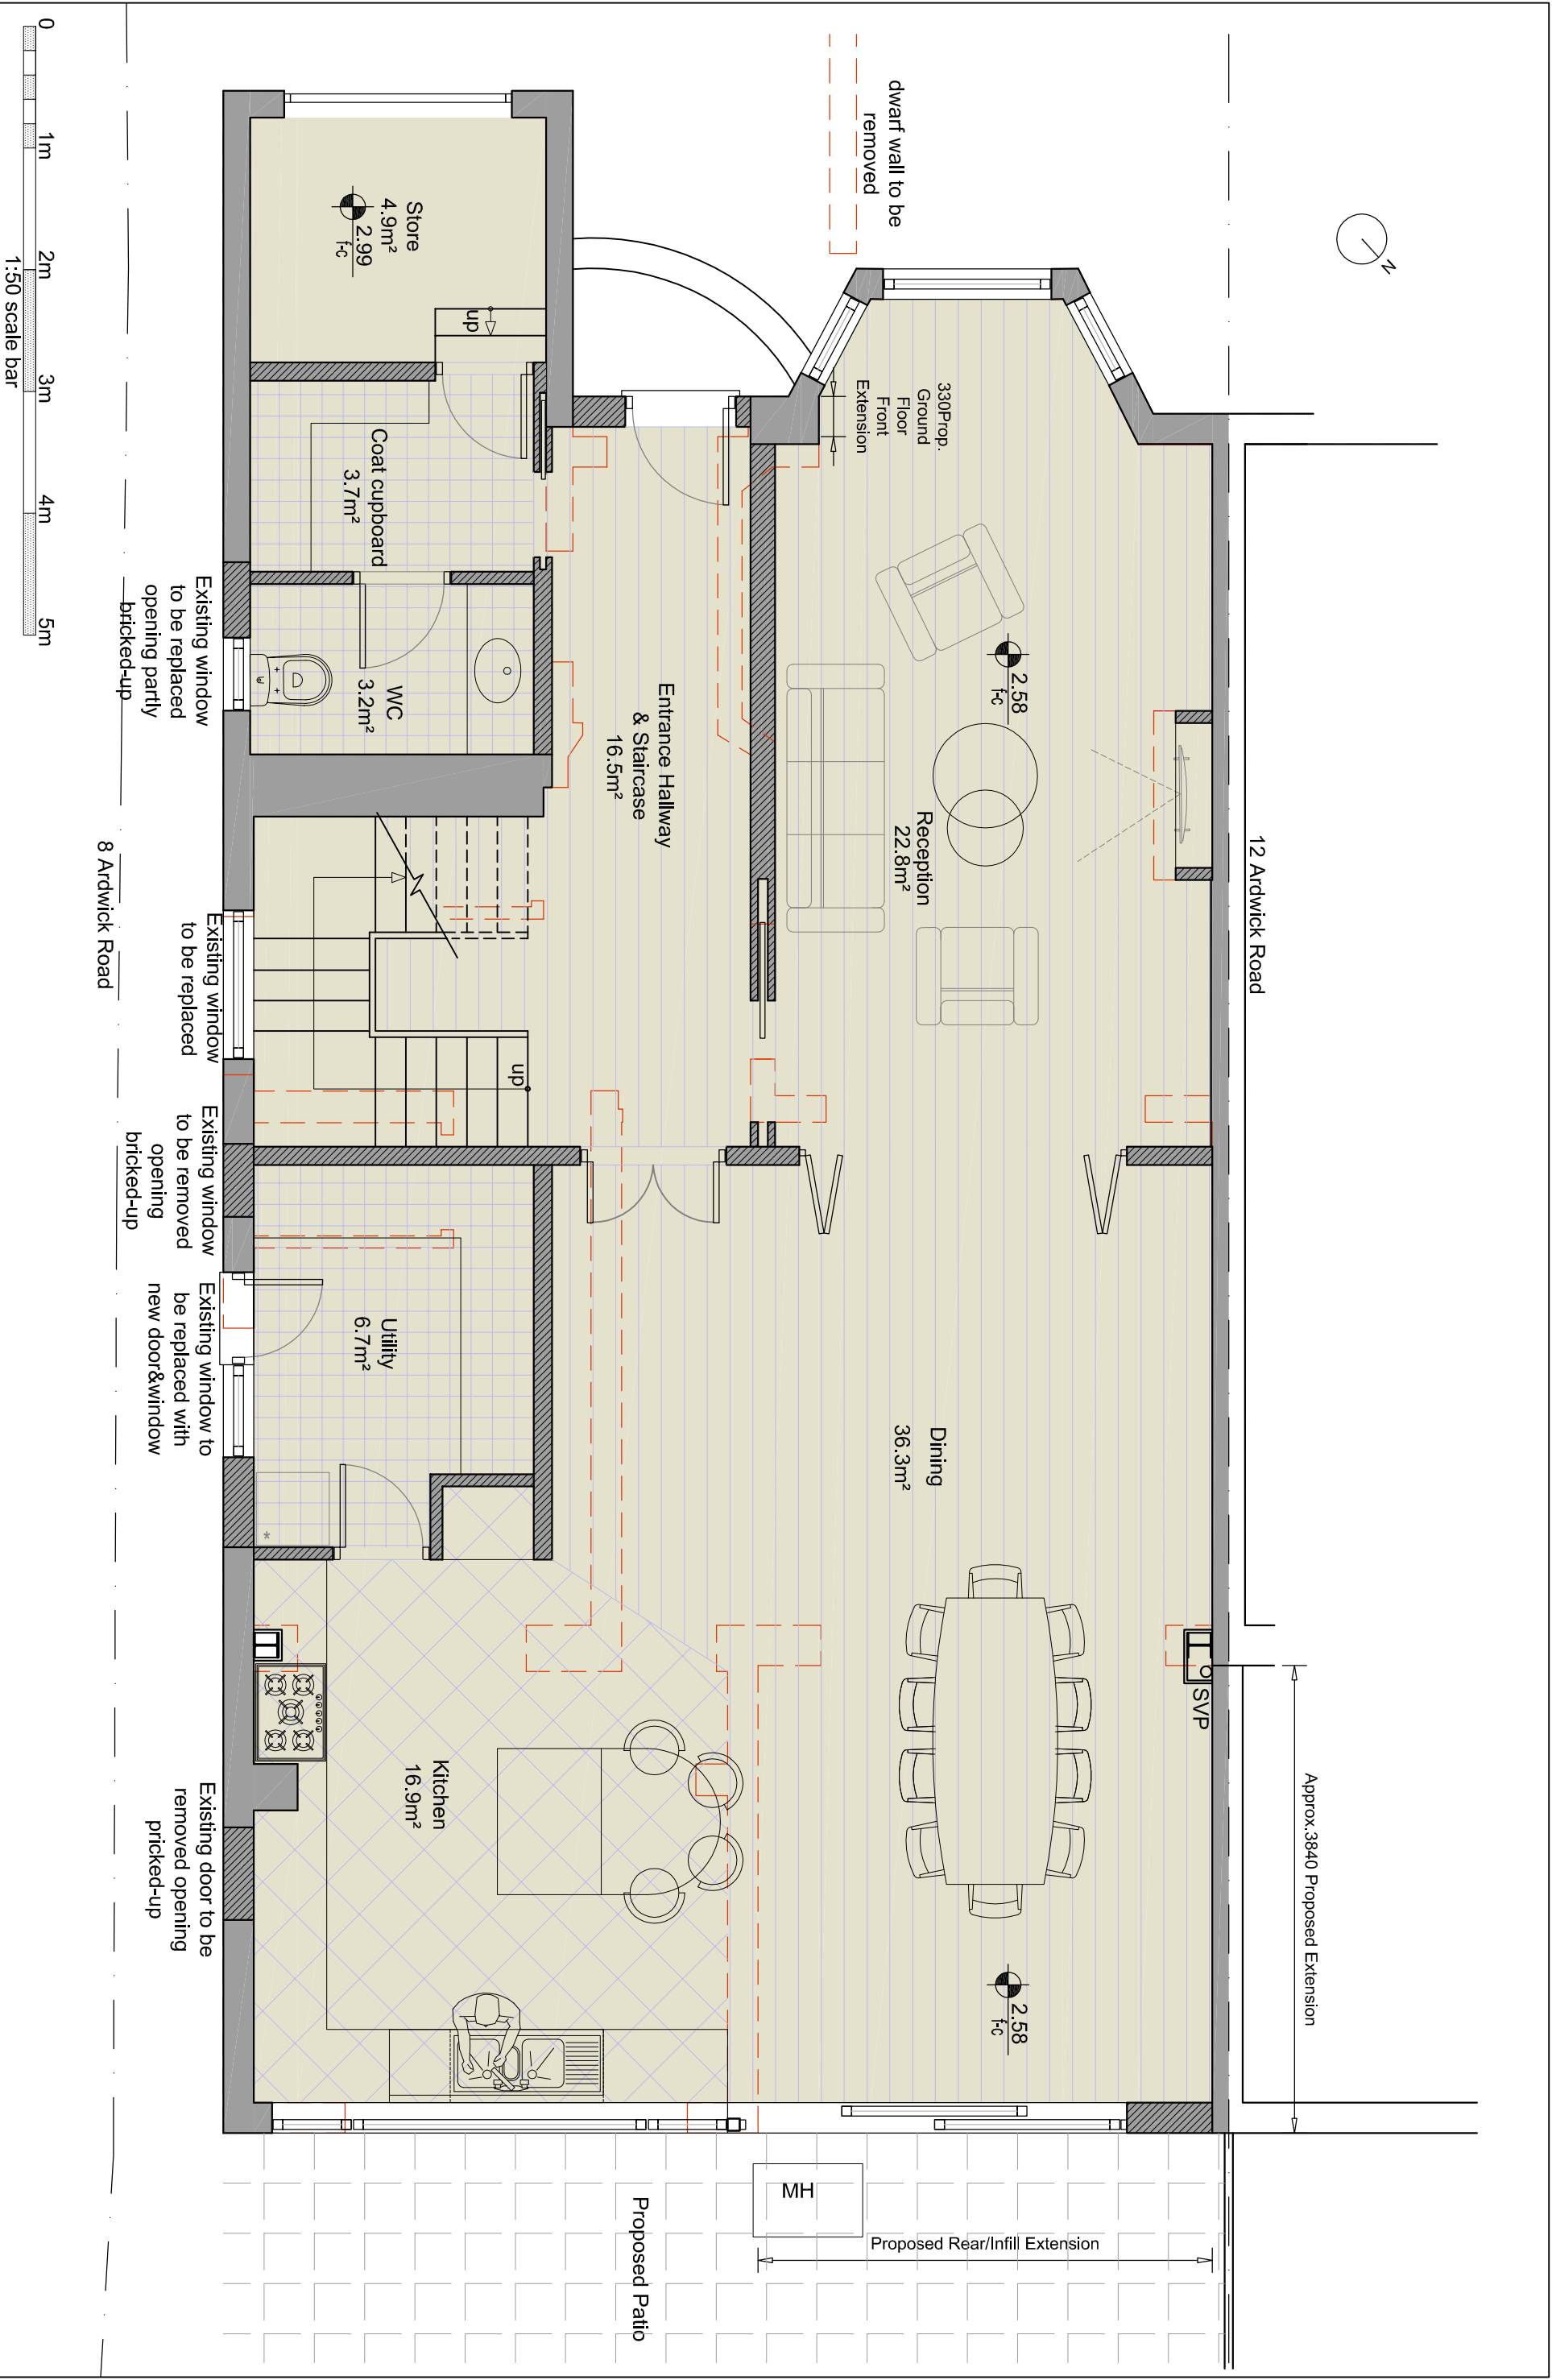

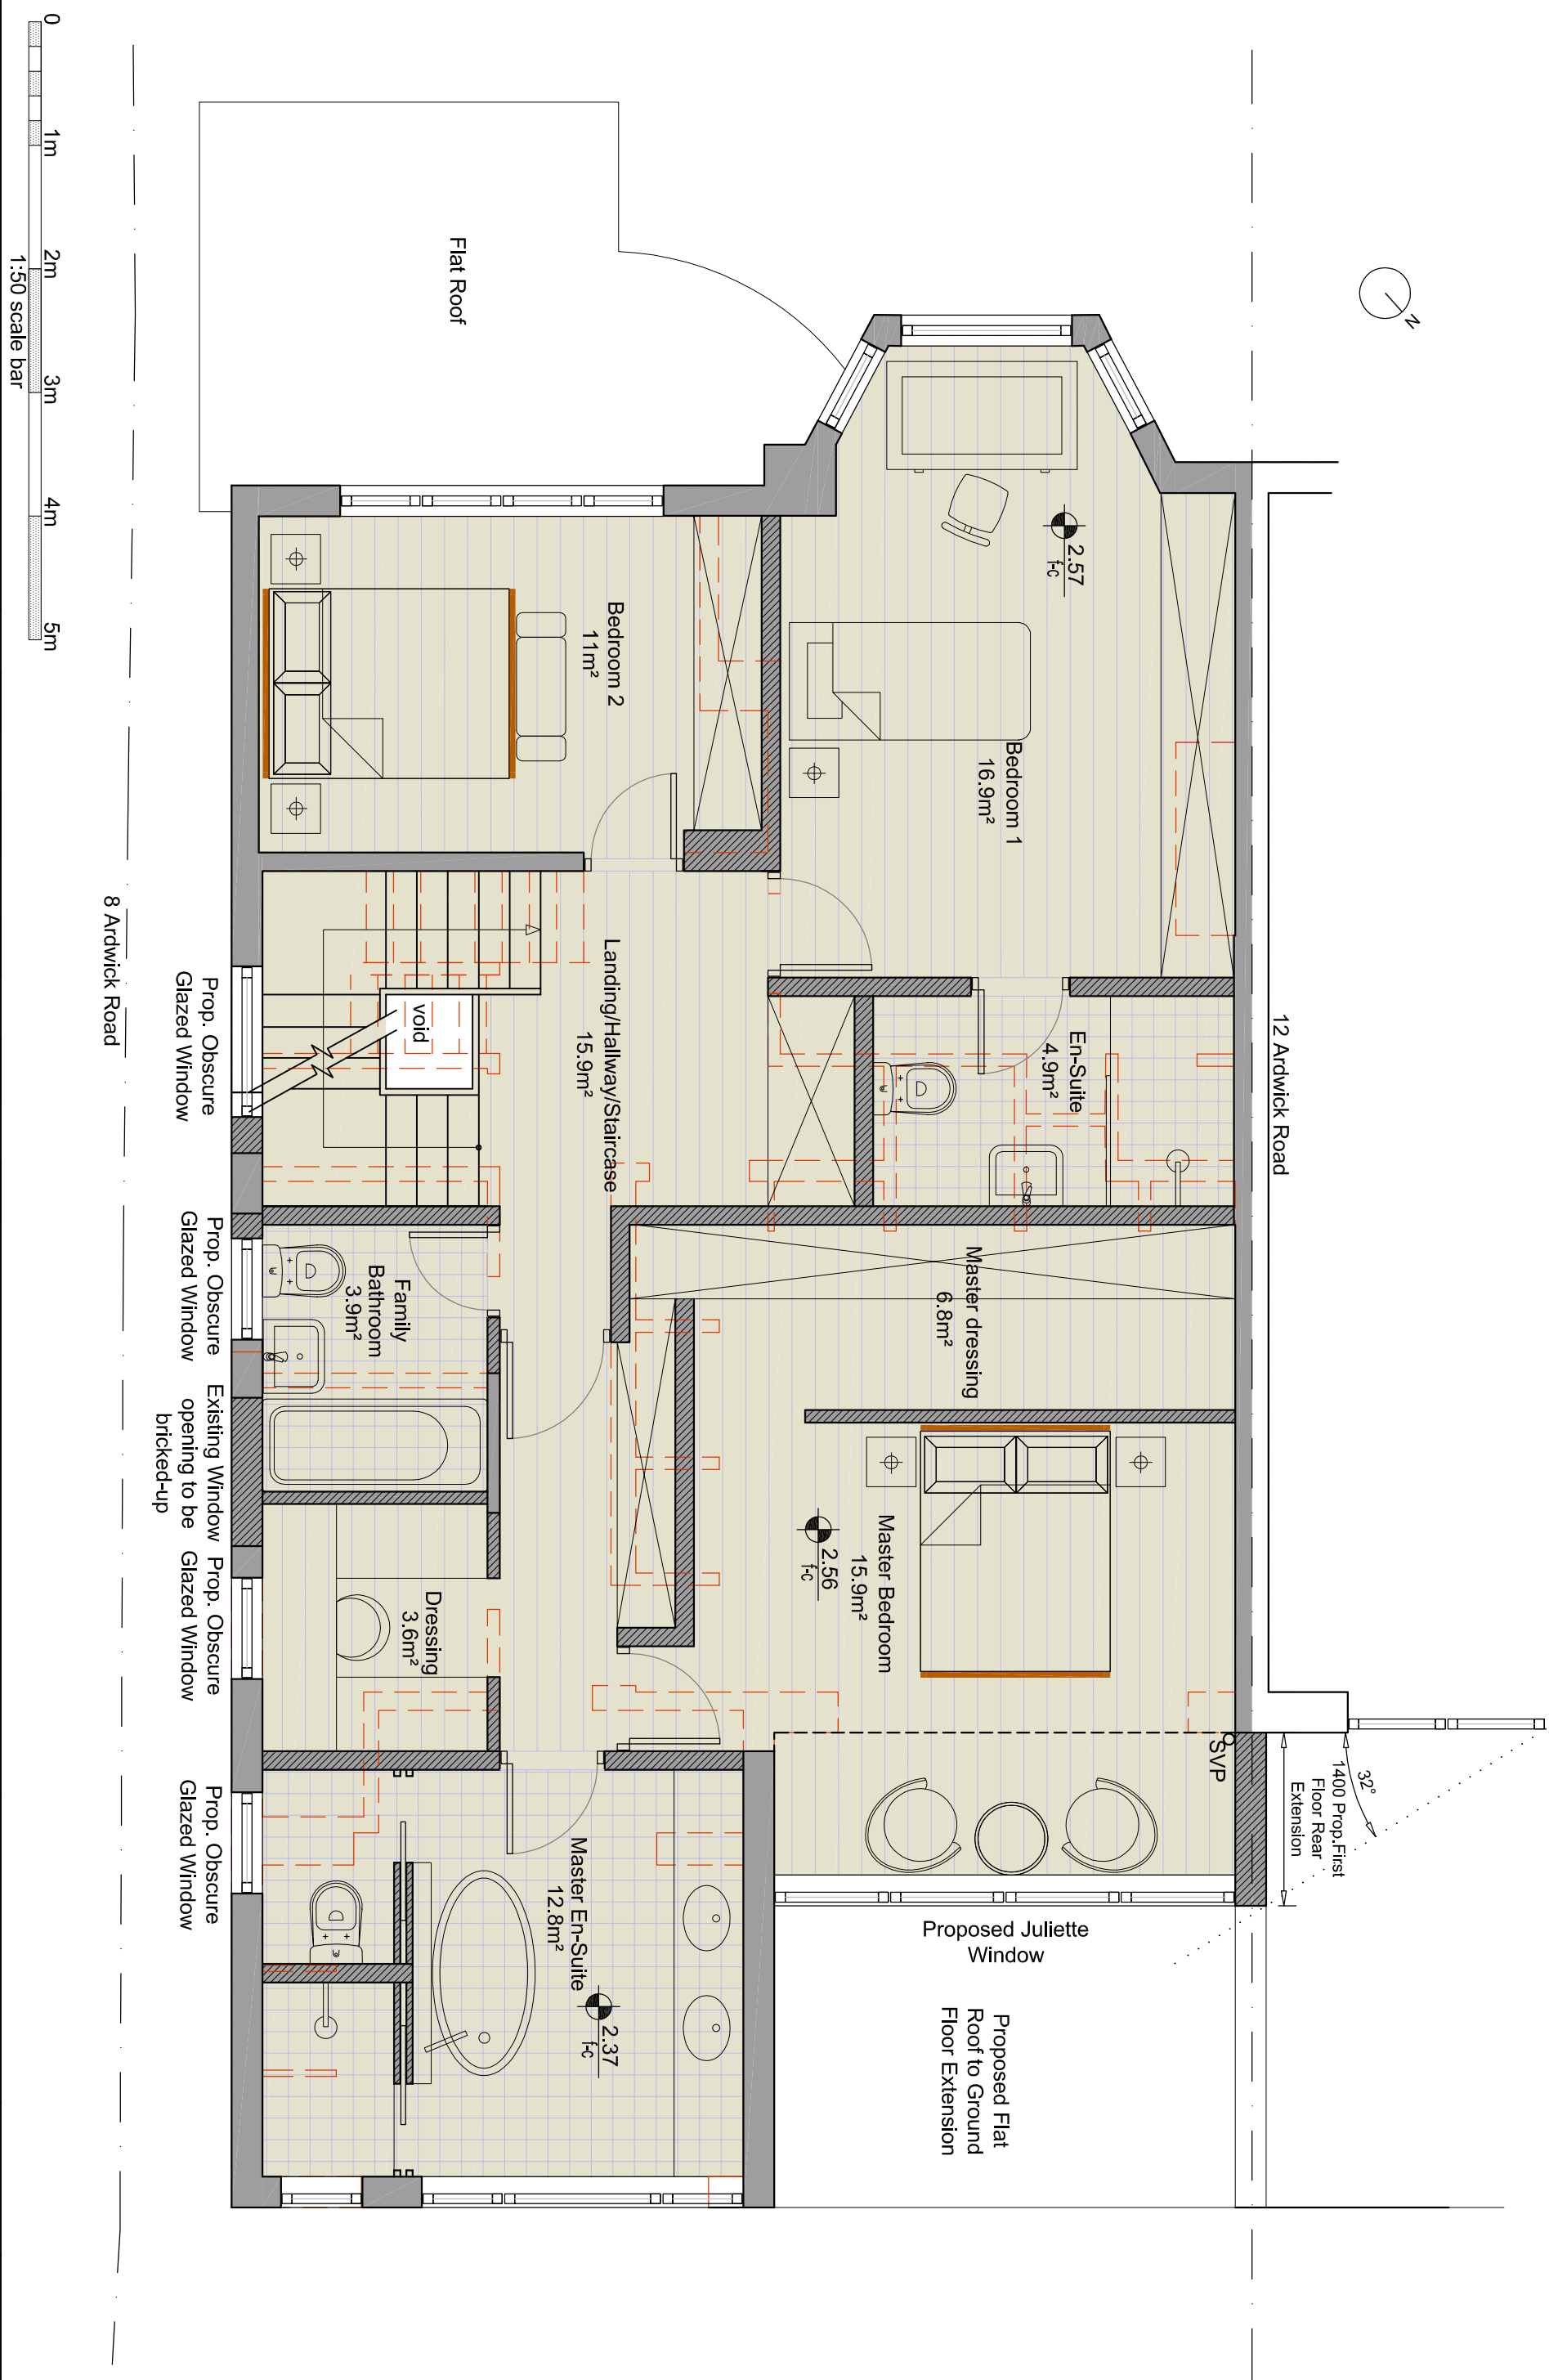

		S T S Structural Engineering Ltd	
58 Crossway, Welwyn Garden City Hertfordshire, AL8 7EE		Tel: 01707 695466 Fax: 01707 692006 Web: www.sts-se.co.uk Email: sta@sts-se.co.uk	
Title		Proposed First Floor Plan Sheet 5/6	
Client		Ms Susannah Zelkha	
Job Title		10 Ardwick Road, London, NW2 2BX	
Scale		1:50	
Drawing No.		2011-1304-005	
Date		Nov`20	
Rev.		-	

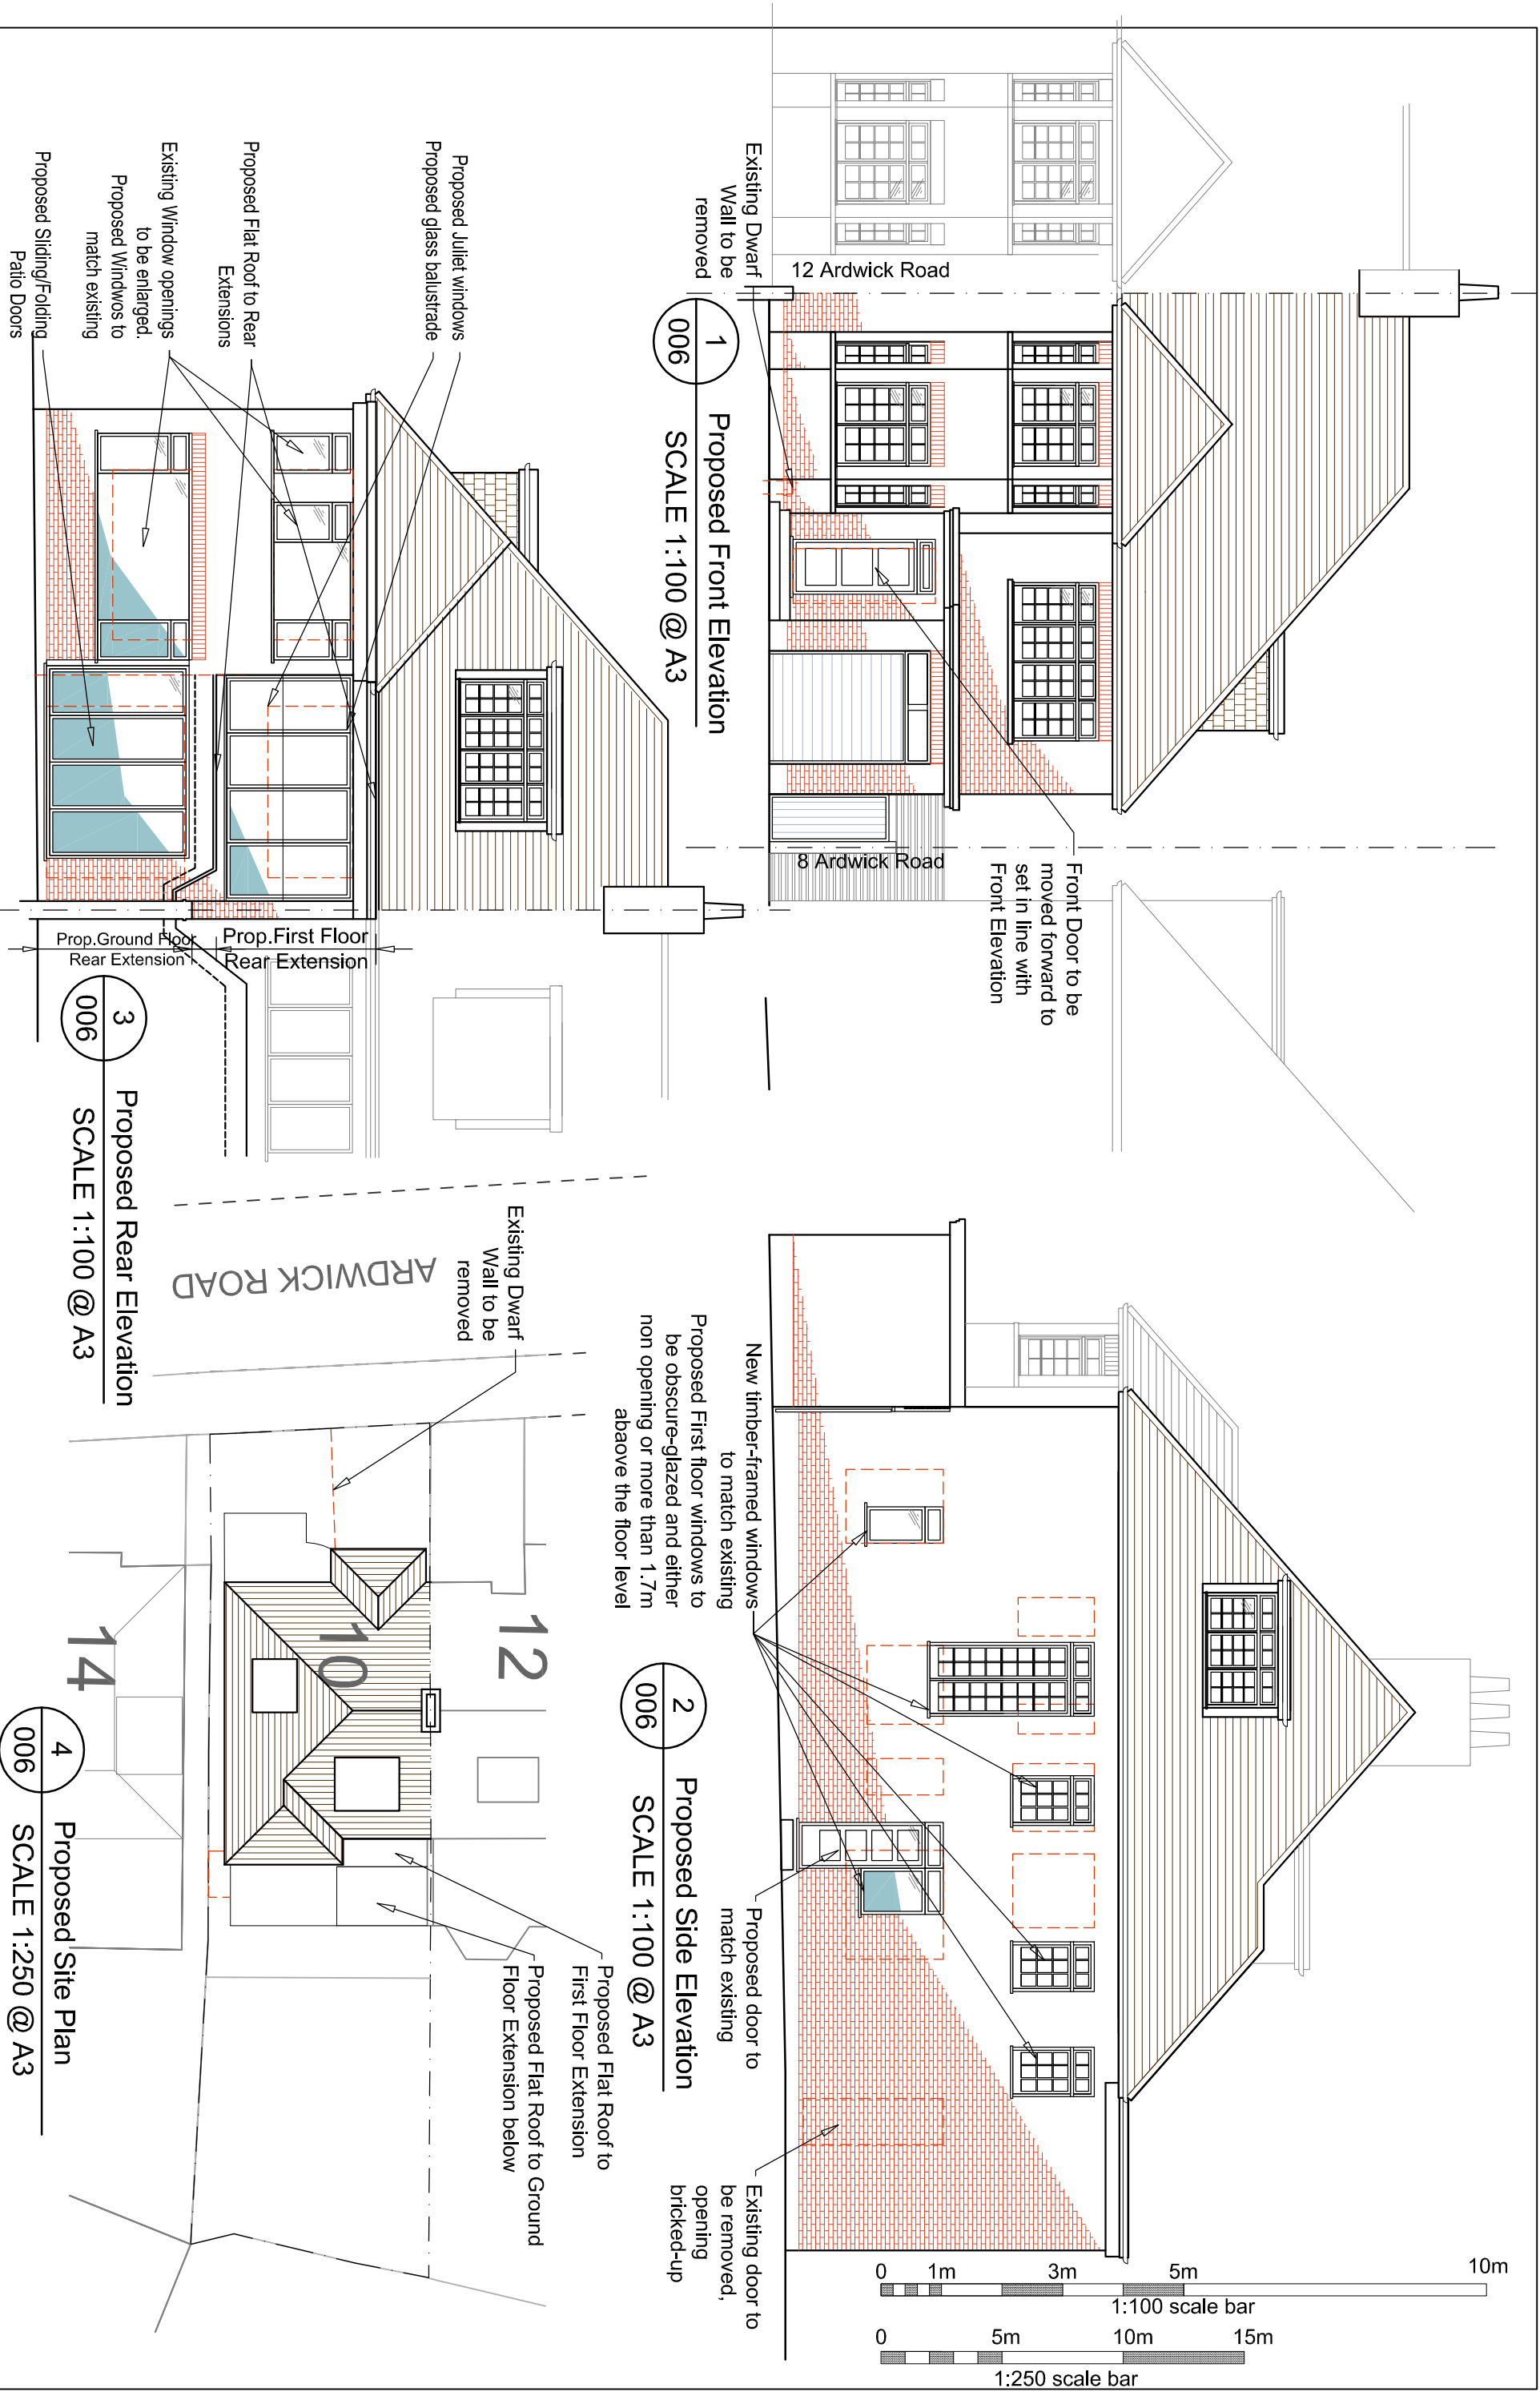

STS Structural Engineering Ltd
58 Crossway, Welwyn Garden City
Hertfordshire, AL8 7EE
Tel: 01707 695466 Fax: 01707 692006
Web: www.sts-se.co.uk Email: sta@sts-se.co.uk

Title
Proposed Elevations and Site Plan
Sheet 6/6

Client
Ms Susannah Zelkha
Job Title
10 Ardwick Road, London, NW2 2BX

Scale
As Shown
Drawn
DS
Checked
SS
Drawing No.
2011-1304-006

Date
Nov`20
Rev.
A