


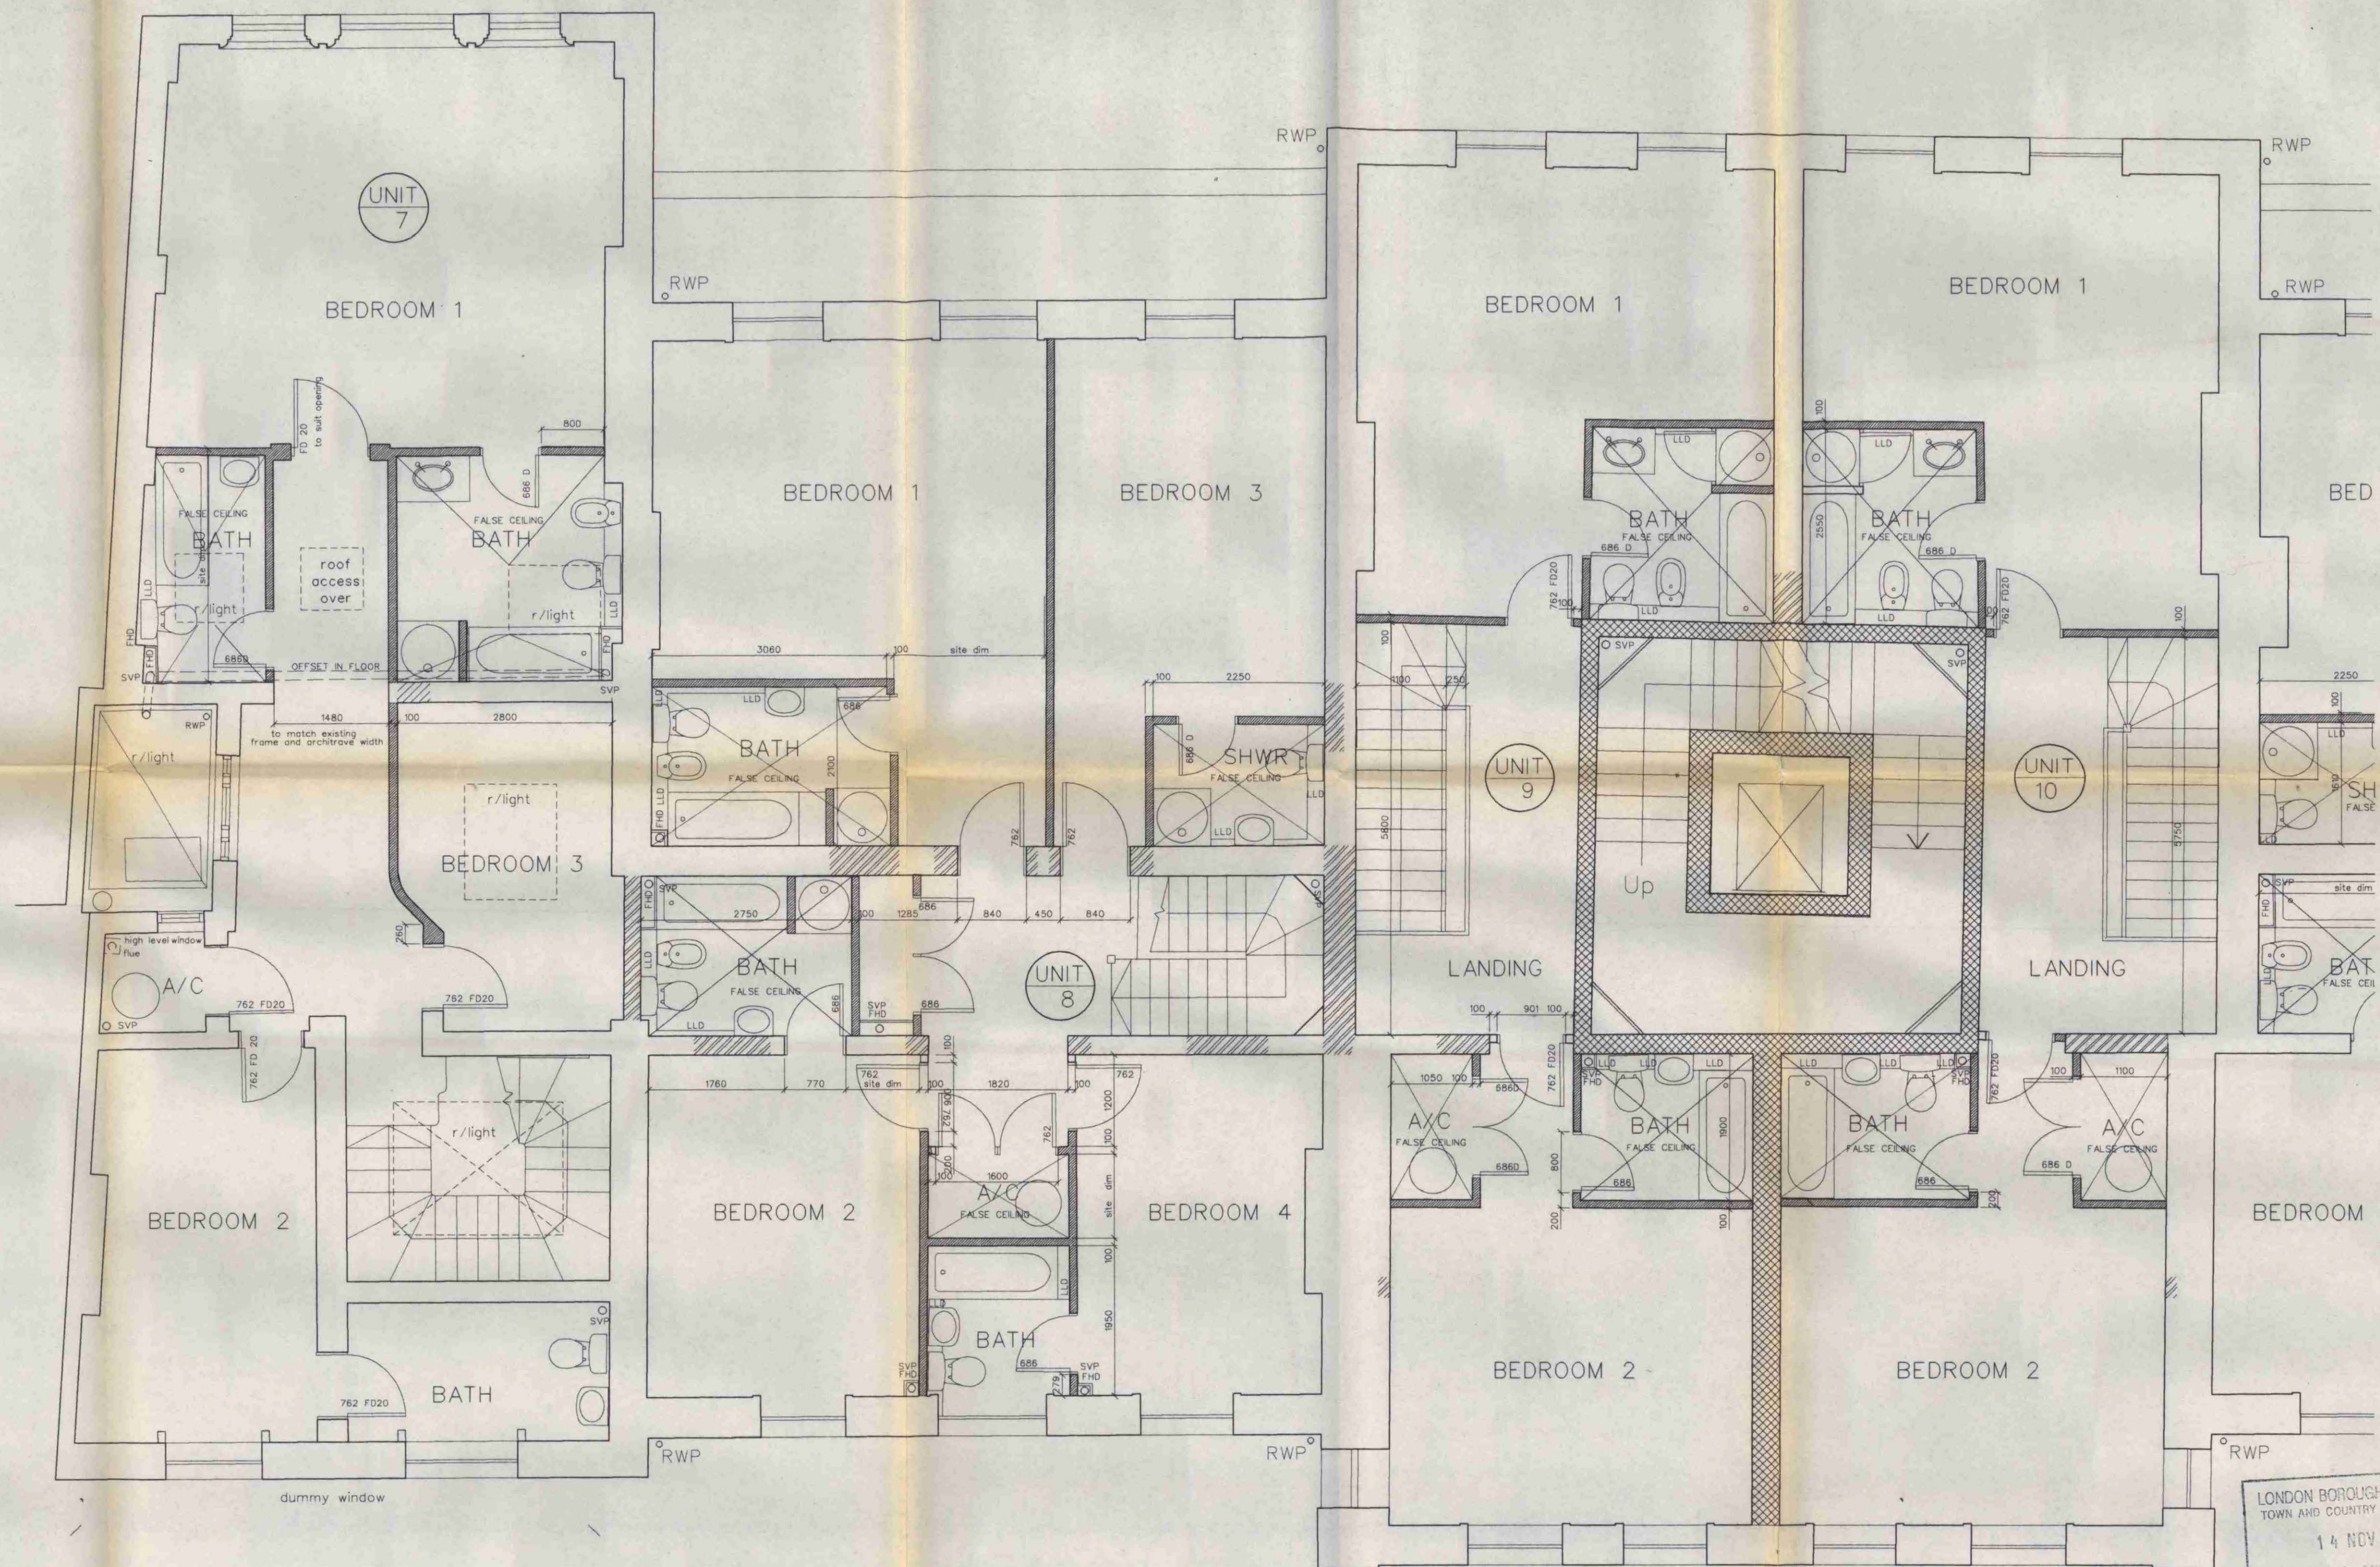

L9602844

LONDON BOROUGH OF CAMDEN
TOWN AND COUNTRY PLANNING ACTS
14 NOV 1996
PLANS APPROVED
ON BEHALF OF THE COUNCIL

Revisions:	Suffix / Date / Drawn by	
A	04/11/94 ABM	BERKELEY HOMES REV 4th NOV SVP ADDED TO LANDING B2/F12 STAIRS TO HOUSES B4 & B6 STORES B4.F10 & B6.F9 REV
B	07/12/94 JPA	STAIRS REVISED TO BERKELEY HOMES REQUIREMENTS IN B4 & B6

C	04/8/95	EH	REVISIONS TO INTERNAL LAYOUT FOR FIT OUT
D	17/10/95	NDEQ	PLOT NUMBERS CHANGED DRAINAGE REVISED BATHROOM AND CUPBOARD LAYOUTS REVISED
E	19/10/95	NDEQ	UNIT 7 INTERIOR SHOWN BATHROOMS REVISED AS BERKELEY HOMES BROCHURE

G	10/11/95	NDEQ	REVISED AS BERKELEY HOMES COMMENTS 9 NOV 95 DRAINAGE REVISED FALSE CEILINGS ADDED SETTING OUT AND MATERIALS REVISED
H	16.02.96	EH	REVISED AS BH COMMENTS DATED 9/02/96 TO INCLUDE PURCHASERS REQUIREMENTS BIDET ADDED TO BATHROOM IN UNIT 8
J	29.02.96	EH	PLOT 8 BEDROOMS RENAMED

K	29/ 8/96	NDEQ	FIRE RATING OF DOORS REVISED IN UNITS 9-10 TO SUIT PURCHASER EXTRAS
---	----------	------	---

KEY TO SYMBOLS:-

	NEW BRICKWORK see drawing for thickness
	NEW BLOCKWORK see drawing for thickness
	215 PARTY BLOCK WALL

	NEW CAVITY WALL see DRG A4/21/01 for revealed detail
	NEW METAL STUD PARTITION see drawing for thickness
	EXISTING WALL

SVP - SOIL VENT PIPE	STAIRS NOTE: SETTING OUT DIMENSIONS ARE FINISHED SIZES
SS - STUB STACK	
FHD - FULL HEIGHT DUCT	
LLD - LOW LEVEL DUCT	
RWP - RAINWATER PIPE	

Job Name:
NEW END HOSPITAL
BLOCK B FITTING OUT CONTRACT
Drawing Title:
FIRST FLOOR PLAN
SHEET 1

Job Reference:
BH.NEH
Drawing number / Revision suffix:
AL(3)205 K
Scale:
1:50
Date:
OCT 94 - ABM
John Thompson and Partners
77 Cowcross Street London EC1M 6BP 0171-251 5135