



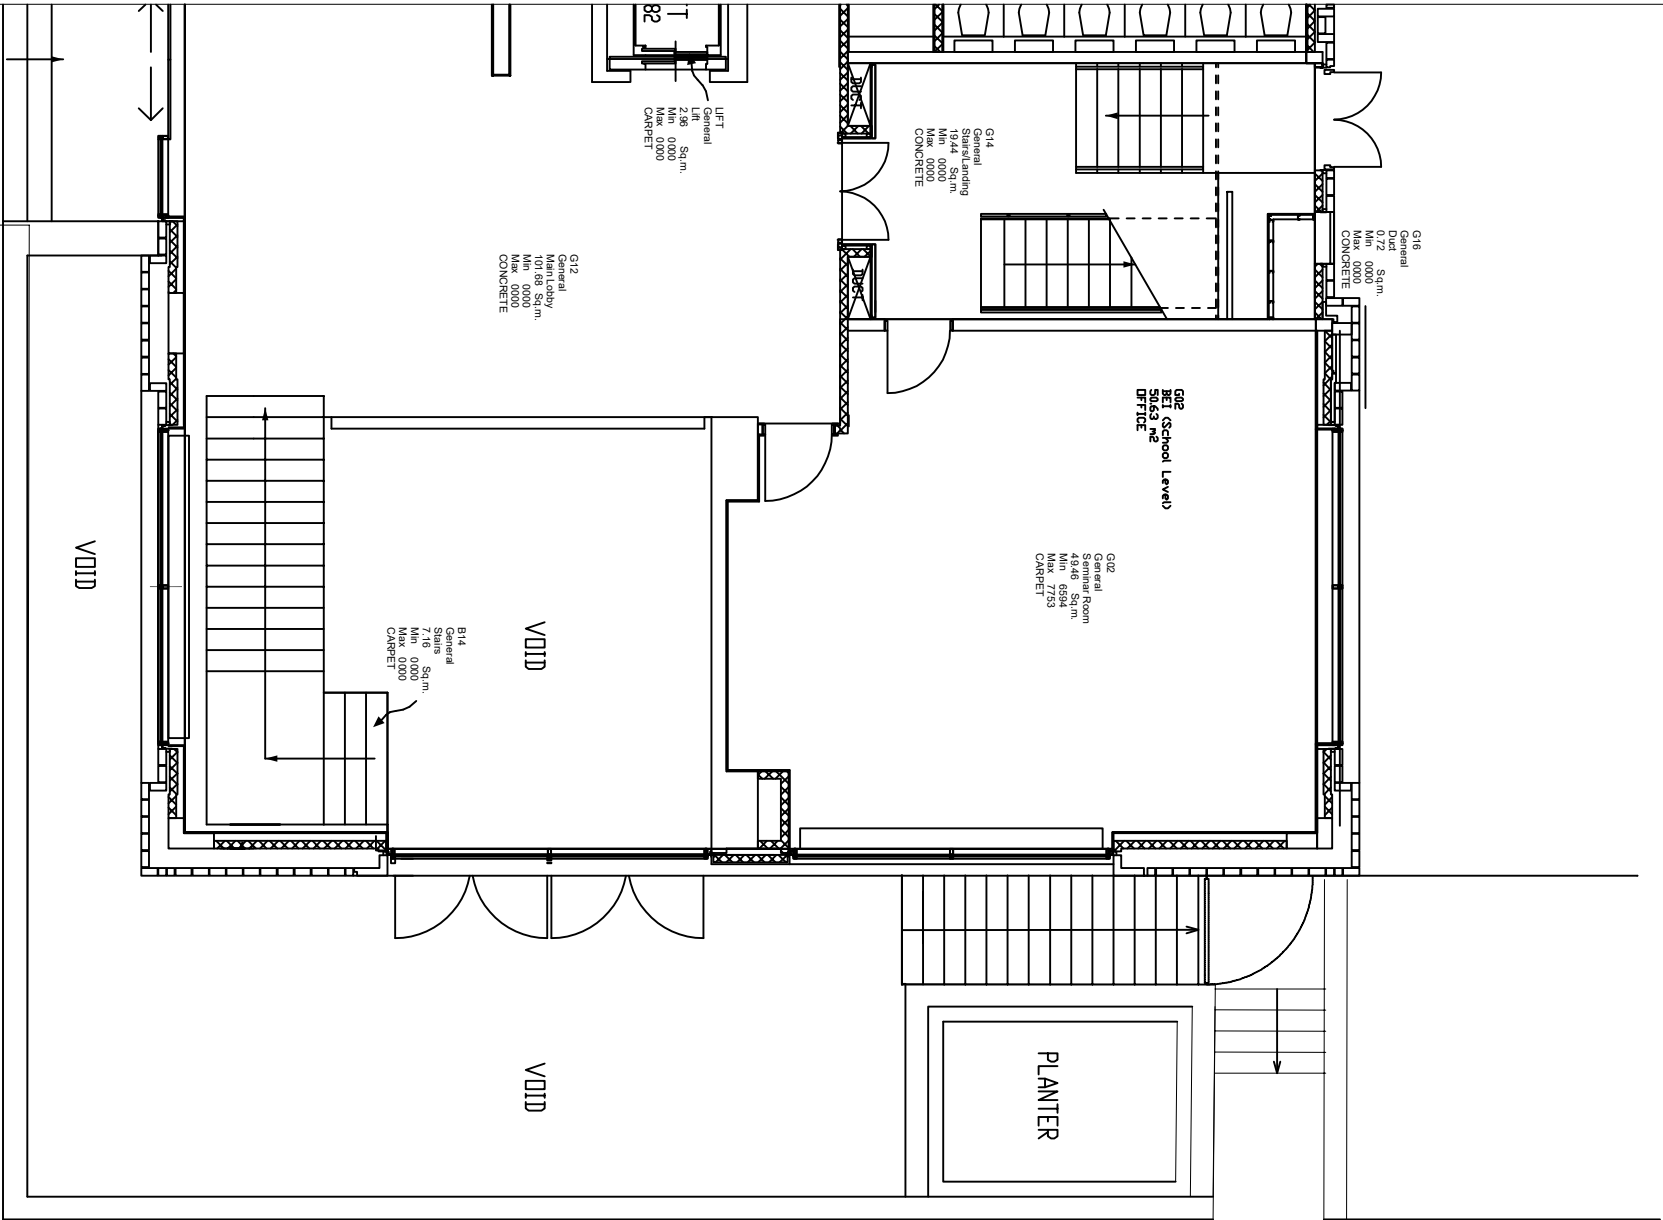

Footpath from Torrington Square to Woburn Square

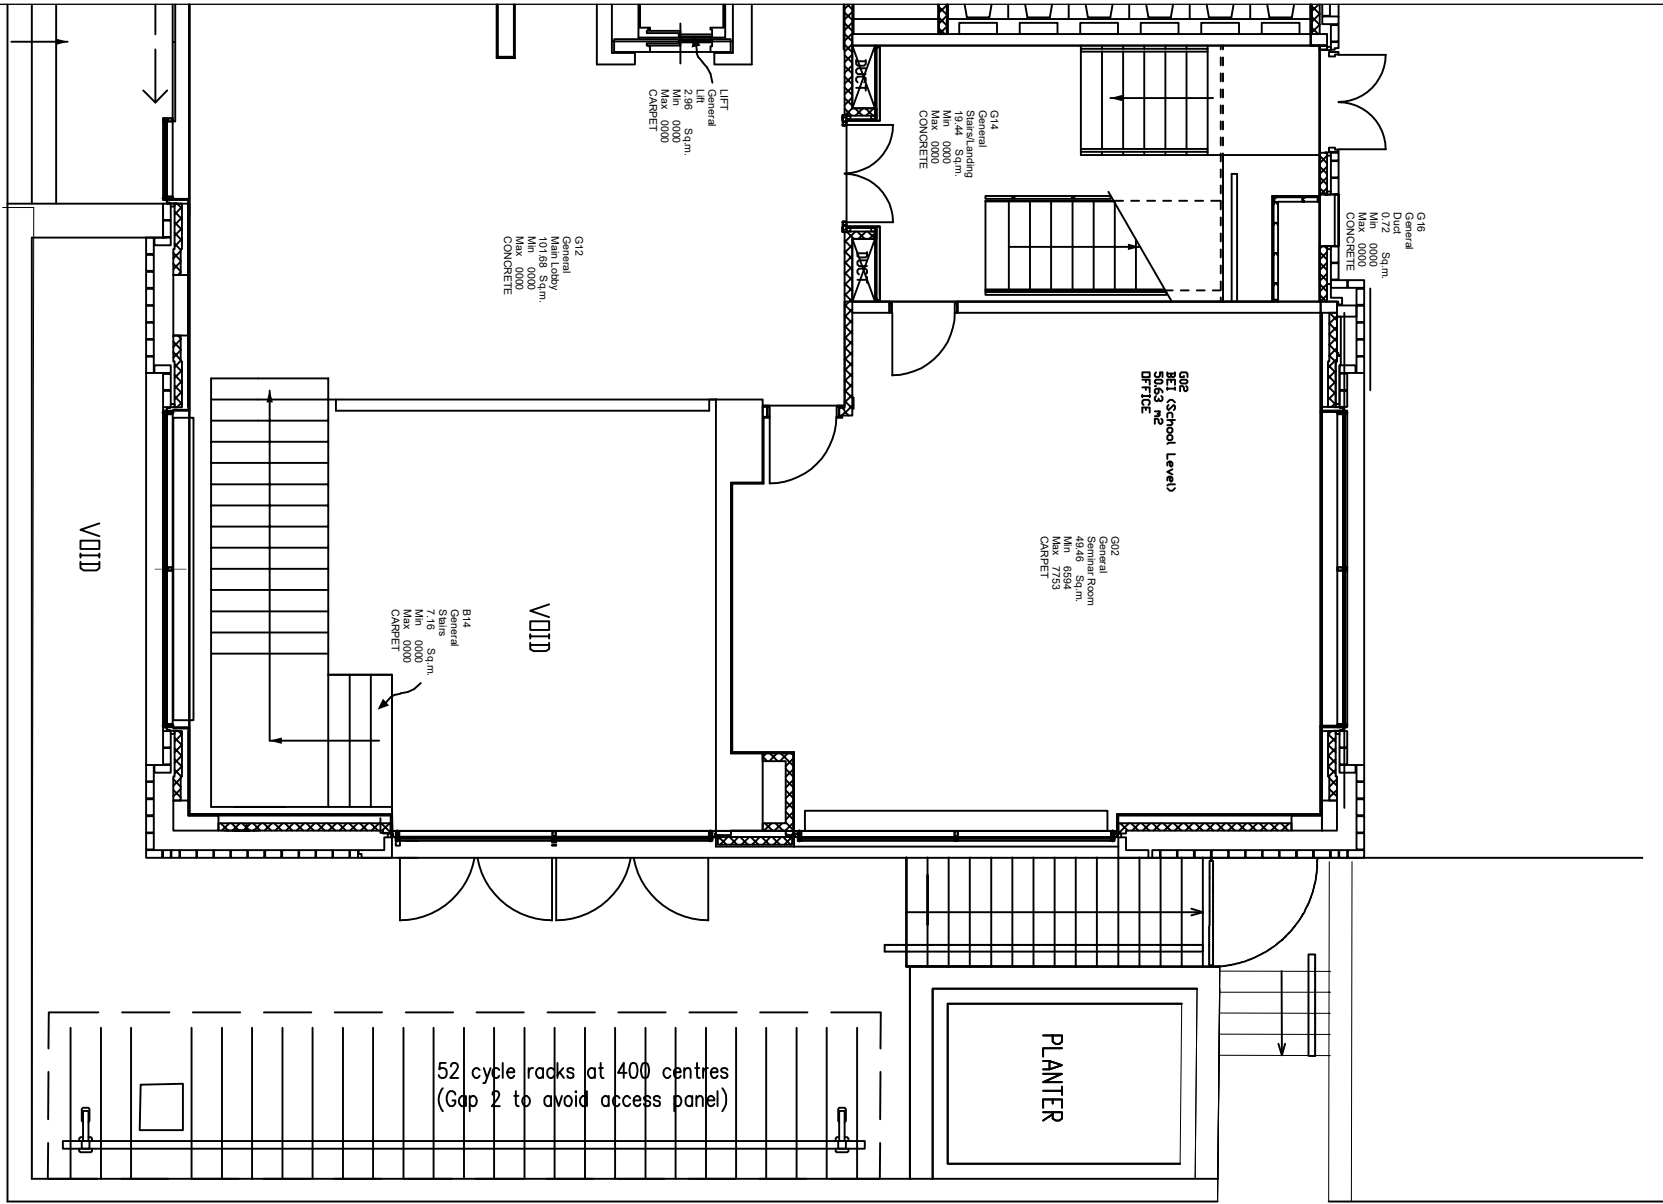

Footpath from Torrington Square to Woburn Square

All dimensions to be checked on site before construction. Any discrepancies to be reported to the Projects Office. DO NOT scale off this drawing. All drawings to be read in conjunction with specification.	Rev:	Description:	Date:					Birkbeck, University of London Malet Street, Bloomsbury London WC1E 7HX		
	A	Building Plan at Ground to show external stair	16/12/2020							
Drawing Stage:					Building:		Scale:	Date:		
					CLORE BUILDING		1:200 @ A3	19-10-20		
					Scheme: Existing and Proposed		Drawn by: MMV Checked by: Approved by:	Rev: A-		Job No: -
					Title: GROUND FLOOR PLAN - SOUTH		Drawing No: 067 - 004-A			