


TYPICAL SECOND & THIRD FLOOR

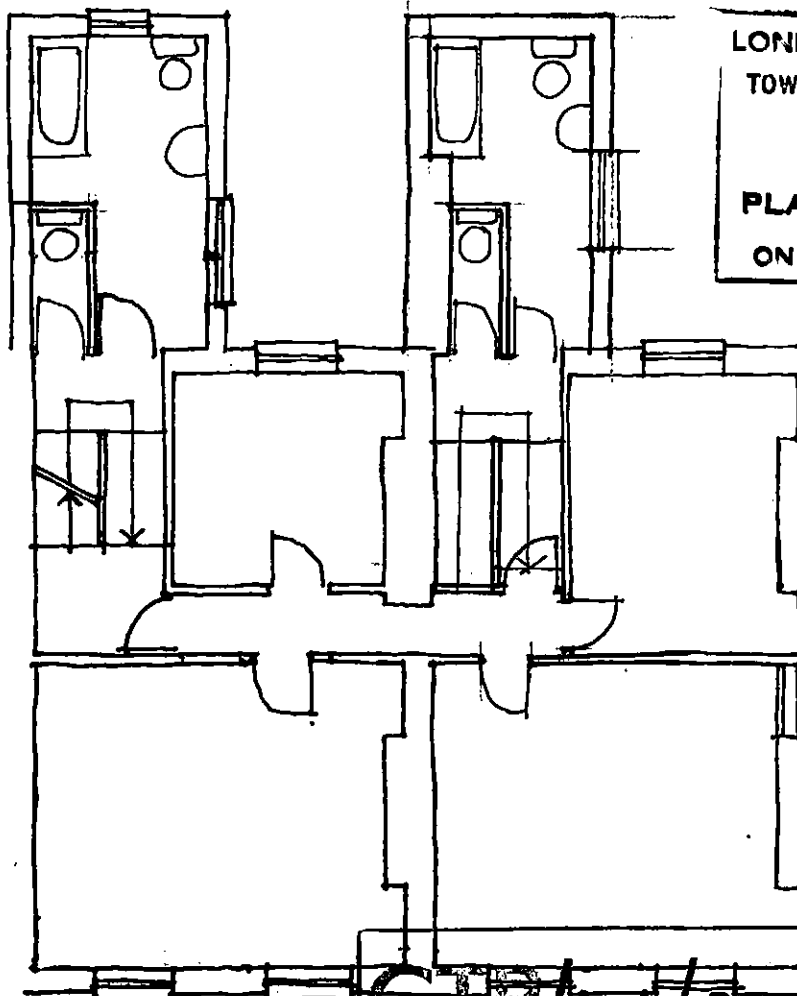

FIRST FLOOR

LONDON BOROUGH OF CAMDEN
 TOWN AND COUNTRY PLANNING ACTS
 12 APR 1983
 PLANS APPROVED
~~NOT APPROVED~~
 ON BEHALF OF THE COUNCIL

CTP/44/31/B/35758

Avanti
Architects Ltd.
 39/41 NORTH ROAD
 LONDON N7 9DP
 Telephone: 01-607 0896

job
 64/66 ARCHLE STREET W.C.1.
 drawing
 EXISTING, FIRST, SECOND &
 THIRD FLOOR PLANS.

drawing no. SK 4.06.
 revision
 scale 1:100 date 9.82