


LONDON BOROUGH OF CAMDEN
TOWN AND COUNTRY PLANNING ACTS
12 APR 1983
PLANS ~~NOT APPROVED~~ APPROVED
ON BEHALF OF THE COUNCIL

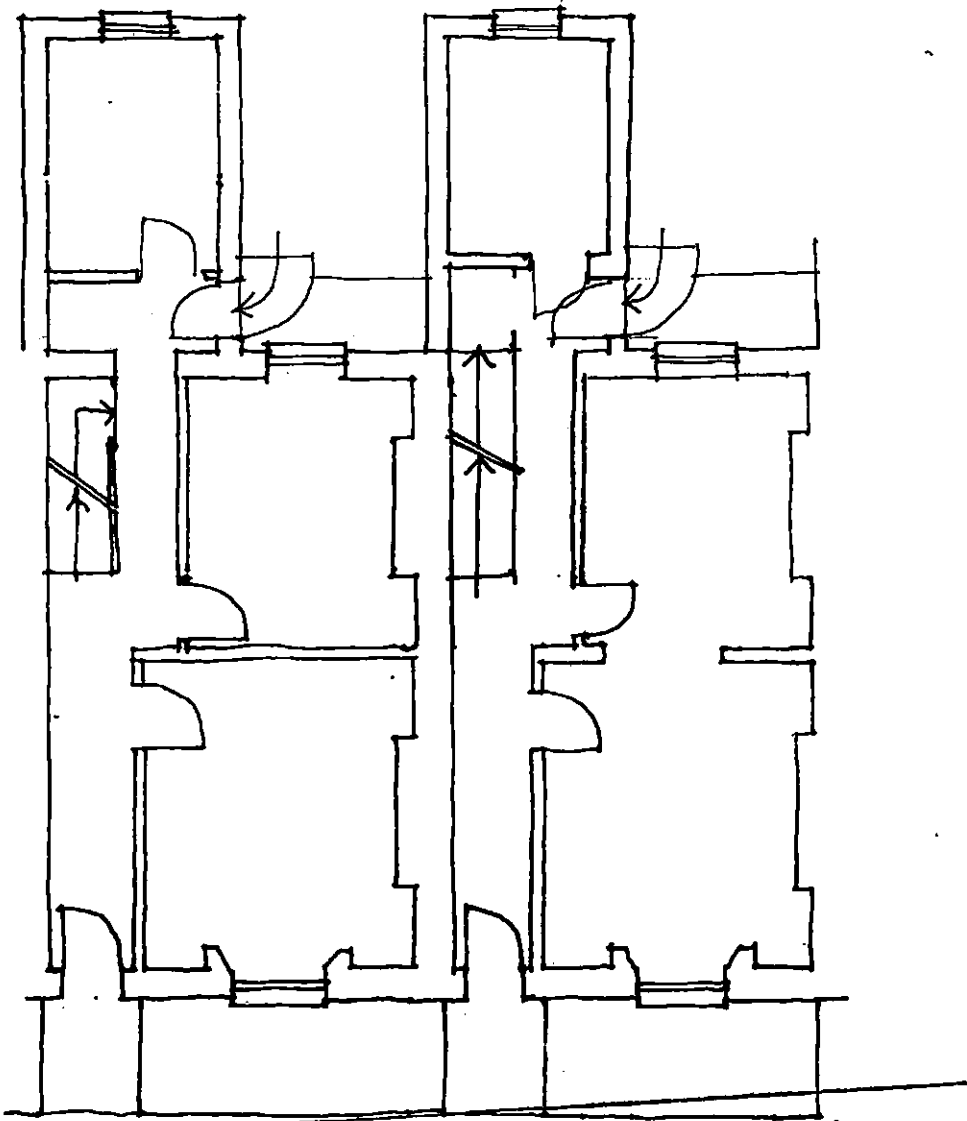

CTP/44/31/B/35758

**Avanti
Architects Ltd.**
39/41 NORTH ROAD
LONDON N7 9DP
Telephone: 01-607 0896

job
41/66 ARGYLE STREET. W.C.1.
drawing
EXISTING GROUND FLOOR PLANS

drawing no. SK 4.05.
revision
scale 1:100 date 9.82