


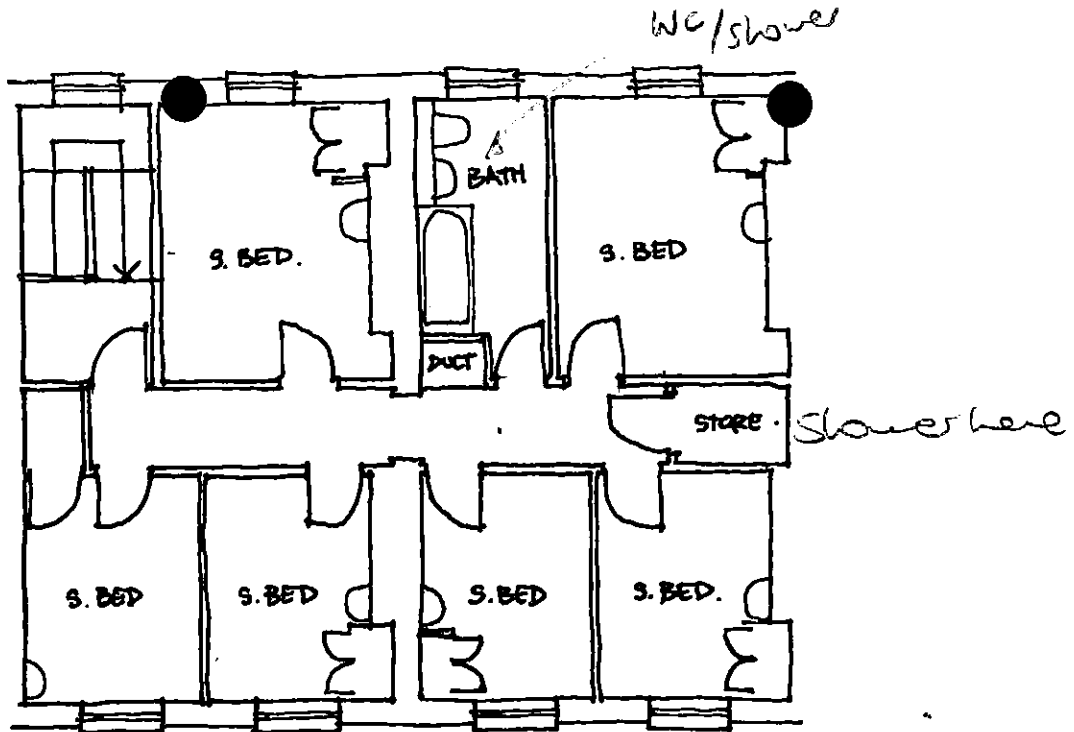


TYPICAL SECOND & THIRD FLOOR

2F - provide 1 WC + shower

+ shower in store

3F - 1 WC + shower.
separate out.

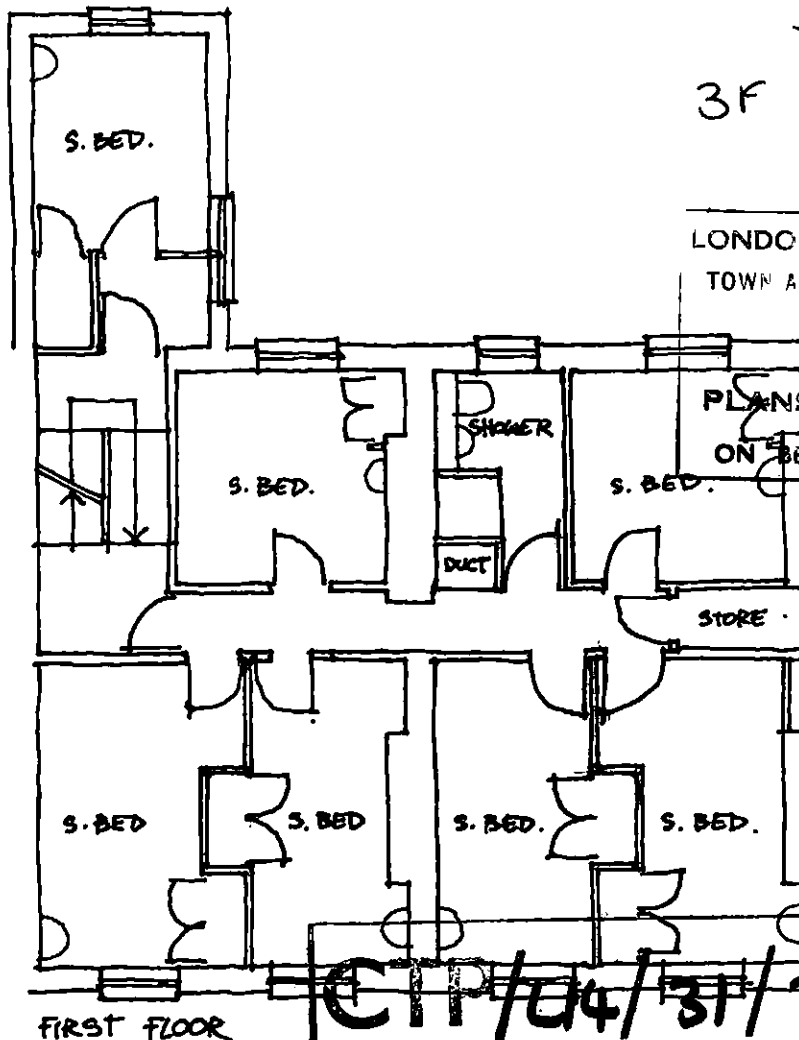

FIRST FLOOR

LONDON BOROUGH OF CAMDEN
TOWN AND COUNTRY PLANNING ACTS

12 APR 1983

PLANS APPROVED
~~NOT APPROVED~~
ON BEHALF OF THE COUNCIL

CTP/U4/31/B/35758

**Avanti
Architects Ltd.**

39/41 NORTH ROAD
LONDON N7 9DP
Telephone: 01-607 0896

Job
64/66 ARCHLE STREET W.C.1.
drawing
PROPOSED. FIRST, SECOND &
THIRD FLOOR PLANS.

drawing no.
SK 4.03.

revision

scale 1:100 date 9.82