


LONDON BOROUGH OF CAMDEN
 TOWN AND COUNTRY PLANNING ACTS
 12 APR 1983
 PLANS ~~NOT APPROVED~~ APPROVED
 ON BEHALF OF THE COUNCIL

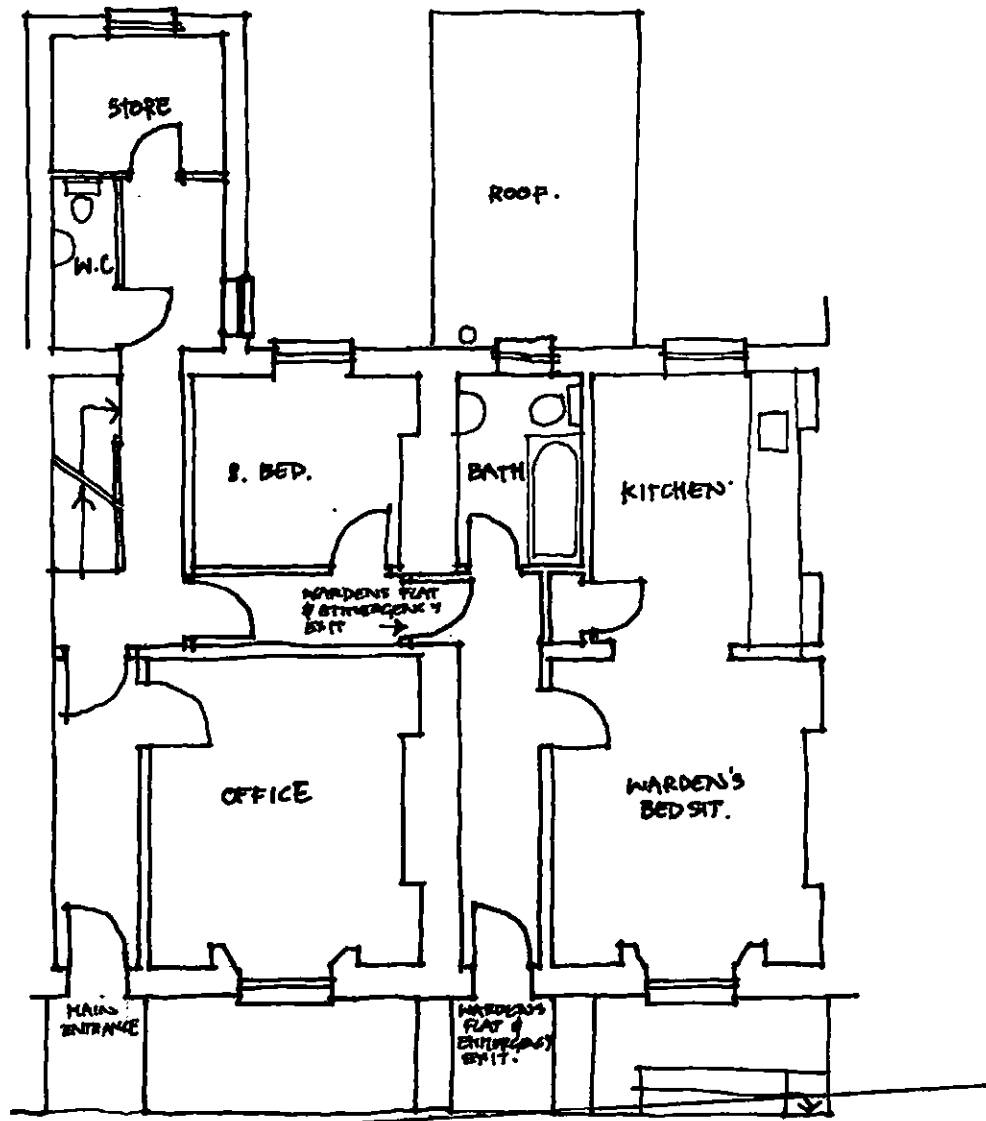

CTP/L14/31/B/35758

**Avanti
 Architects Ltd.**
 39/41 NORTH ROAD
 LONDON N7 9DP
 Telephone: 01-607 0896

job
 61/66 ARGYLE STREET. W.C.1.
 drawing
 PROPOSED. GROUND FLOOR PLAN

drawing no.
 SK 4.02
 revision
 scale 1:100 date 9.82