


**HENNING  
STUMMEL**  
ARCHITECTS LTD

Gate House, 1 Smugglers Yard  
London W12 8HU, United Kingdom  
+44 (0) 797 313 1882  
+44 (0) 208 749 0794  
mail@henningstummelarchitects.com  
www.henningstummelarchitects.com

Copyright Henning Stummel Architects Ltd  
Do not scale drawing.  
Drawing to be read in conjunction with relevant specialist drawings and specifications.  
All dimensions are for guidance only.  
Dimensions are not to be used for construction and have to be confirmed on site.

Project No.	135 - Land Behind 65 Agar Grove	Date	Rev.	Drawn	Description
Drawing Title	Ground Floor Plan	08-12-2020	A	M.B	Application
Date	December 2020	Scale	1:50 @ A3		
Drawing No.	135 100 PR	Rev.	A		

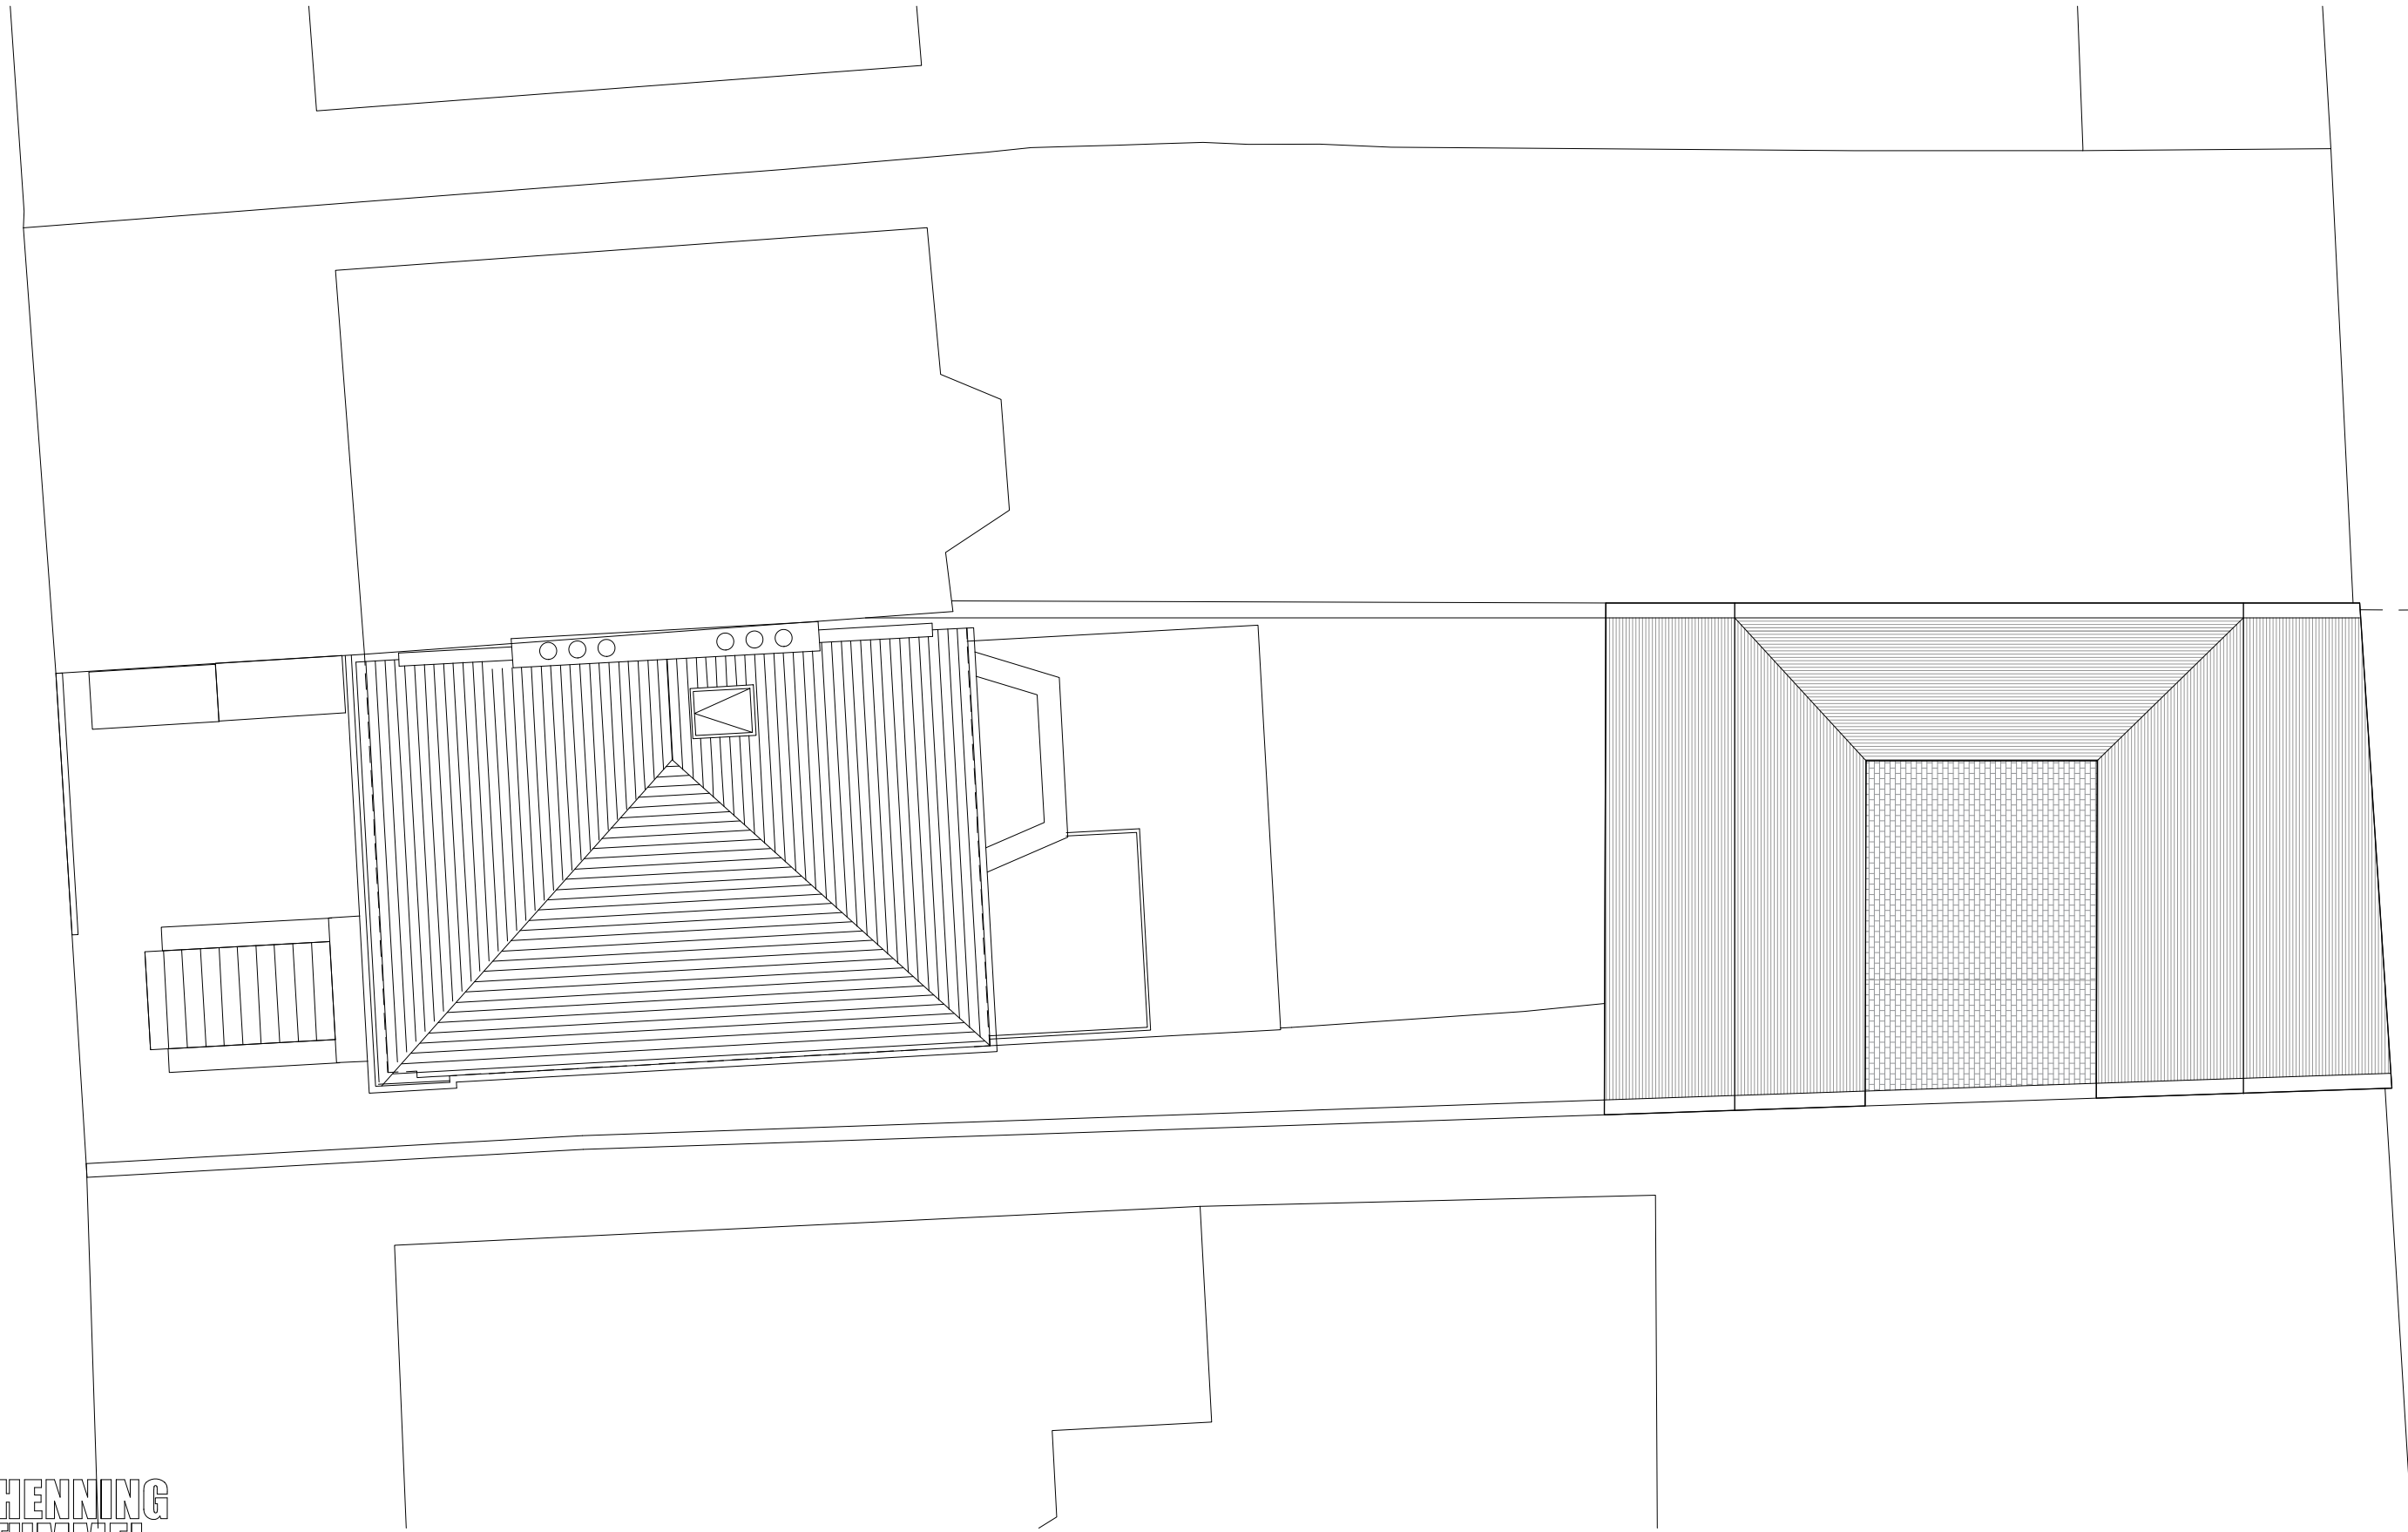


**HENNING  
STUMMEL**  
ARCHITECTS LTD

Gate House, 1 Smugglers Yard  
London W12 8HU, United Kingdom  
+44 (0) 797 313 1882  
+44 (0) 208 749 0794  
mail@henningstummelarchitects.com  
www.henningstummelarchitects.com

Copyright Henning Stummel Architects Ltd  
Do not scale drawing.  
Drawing to be read in conjunction with relevant specialist drawings and specifications.  
All dimensions are for guidance only.  
Dimensions are not to be used for construction and have to be confirmed on site.

Project No.	135 - Land Behind 65 Agar Grove	Date	Rev.	Drawn	Description
Drawing Title	Roof Plan	14-12-2020	A	M.B	Application
Date	December 2020	Scale	1:100 @ A3		
Drawing No.	135 110 PR	Rev.	A		

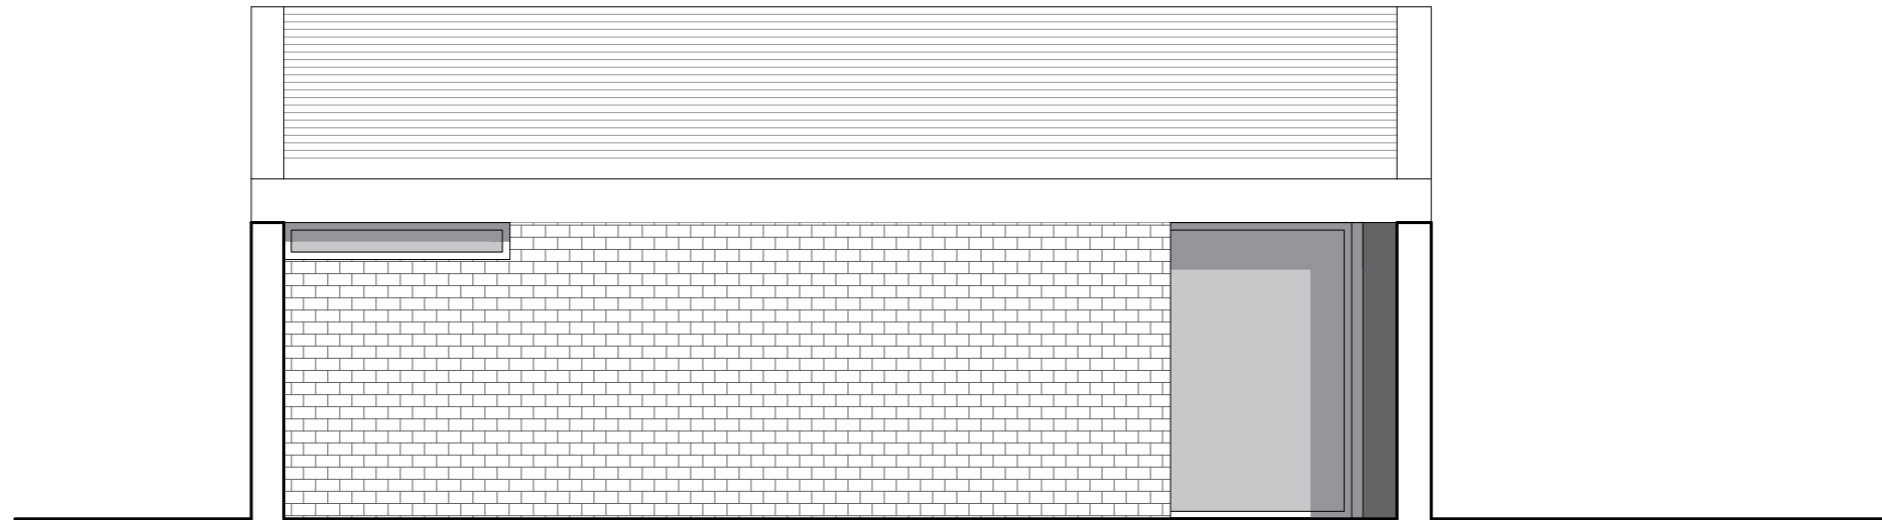


**HENNING  
STUMMEL**  
ARCHITECTS LTD

Gate House, 1 Smugglers Yard  
London W12 8HU, United Kingdom  
+44 (0) 797 313 1882  
+44 (0) 208 749 0794  
mail@henningstummelarchitects.com  
www.henningstummelarchitects.com

Copyright Henning Stummel Architects Ltd  
Do not scale drawing.  
Drawing to be read in conjunction with relevant specialist drawings and specifications.  
All dimensions are for guidance only.  
Dimensions are not to be used for construction and have to be confirmed on site.

Project No.	135 - Land Behind 65 Agar Grove	Date	08-12-2020	Rev.	A	Drawn	M.B	Description	Application
Drawing Title	South Elevation	Date	December 2020	Scale	1:50 @ A3				
Drawing No.	135 200 PR	Rev.	A						

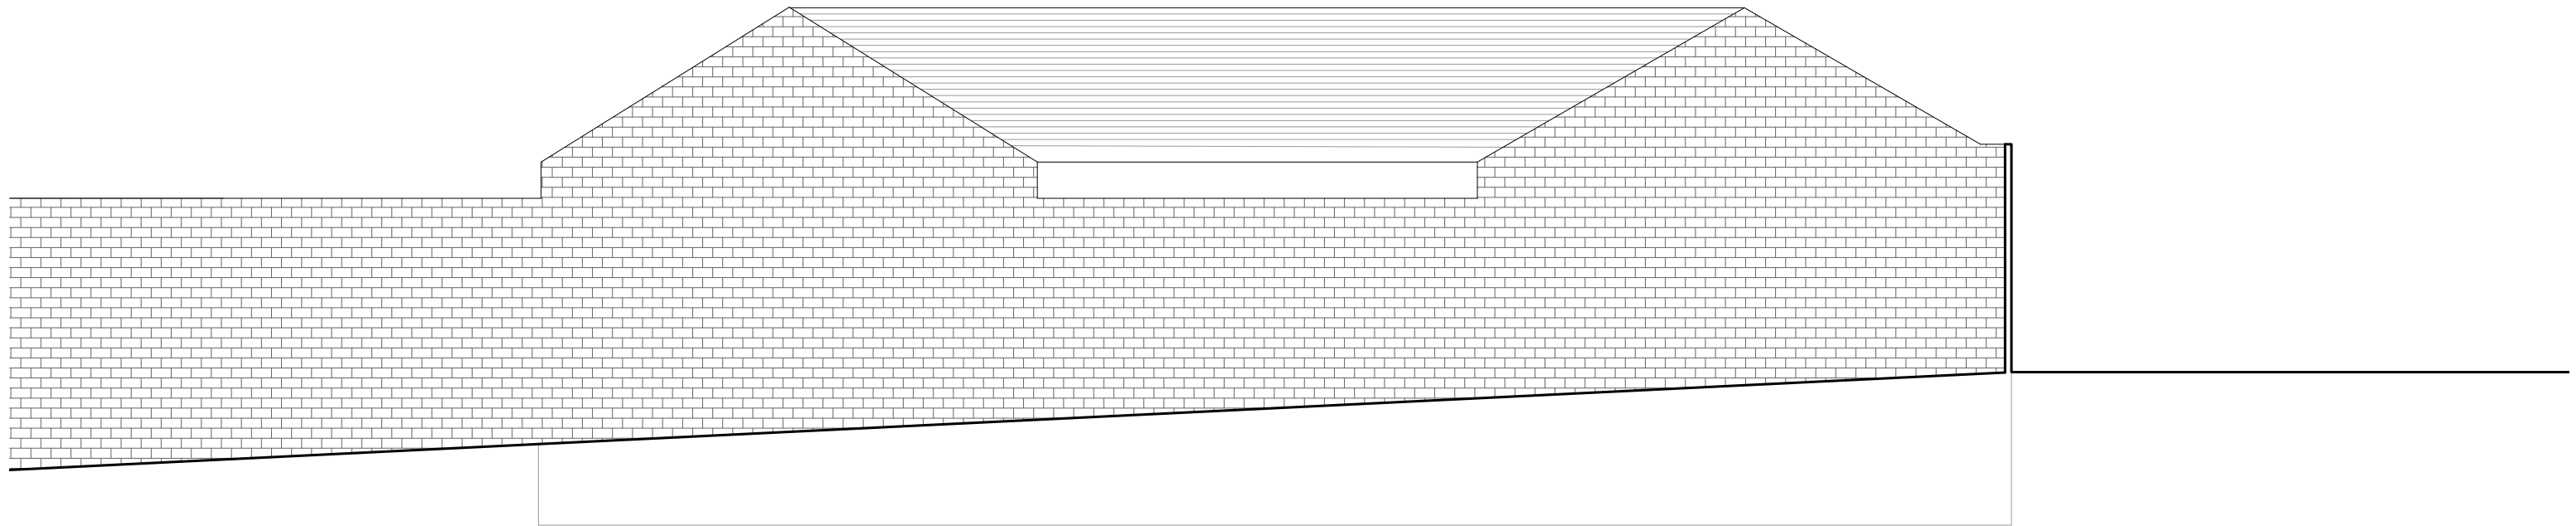


**HENNING  
STUMMEL**  
ARCHITECTS LTD

Gate House, 1 Smugglers Yard  
London W12 8HU, United Kingdom  
+44 (0) 797 313 1882  
+44 (0) 208 749 0794  
mail@henningstummelarchitects.com  
www.henningstummelarchitects.com

Copyright Henning Stummel Architects Ltd  
Do not scale drawing.  
Drawing to be read in conjunction with relevant specialist drawings and specifications.  
All dimensions are for guidance only.  
Dimensions are not to be used for construction and have to be confirmed on site.

Project No.	135 - Land Behind 65 Agar Grove		Date	Rev.	Drawn	Description
Drawing Title	East Elevation		08-12-2020	A	M.B	Application
Date	December 2020	Scale	1:50 @ A3			
Drawing No.	135 210 PR	Rev.	A			

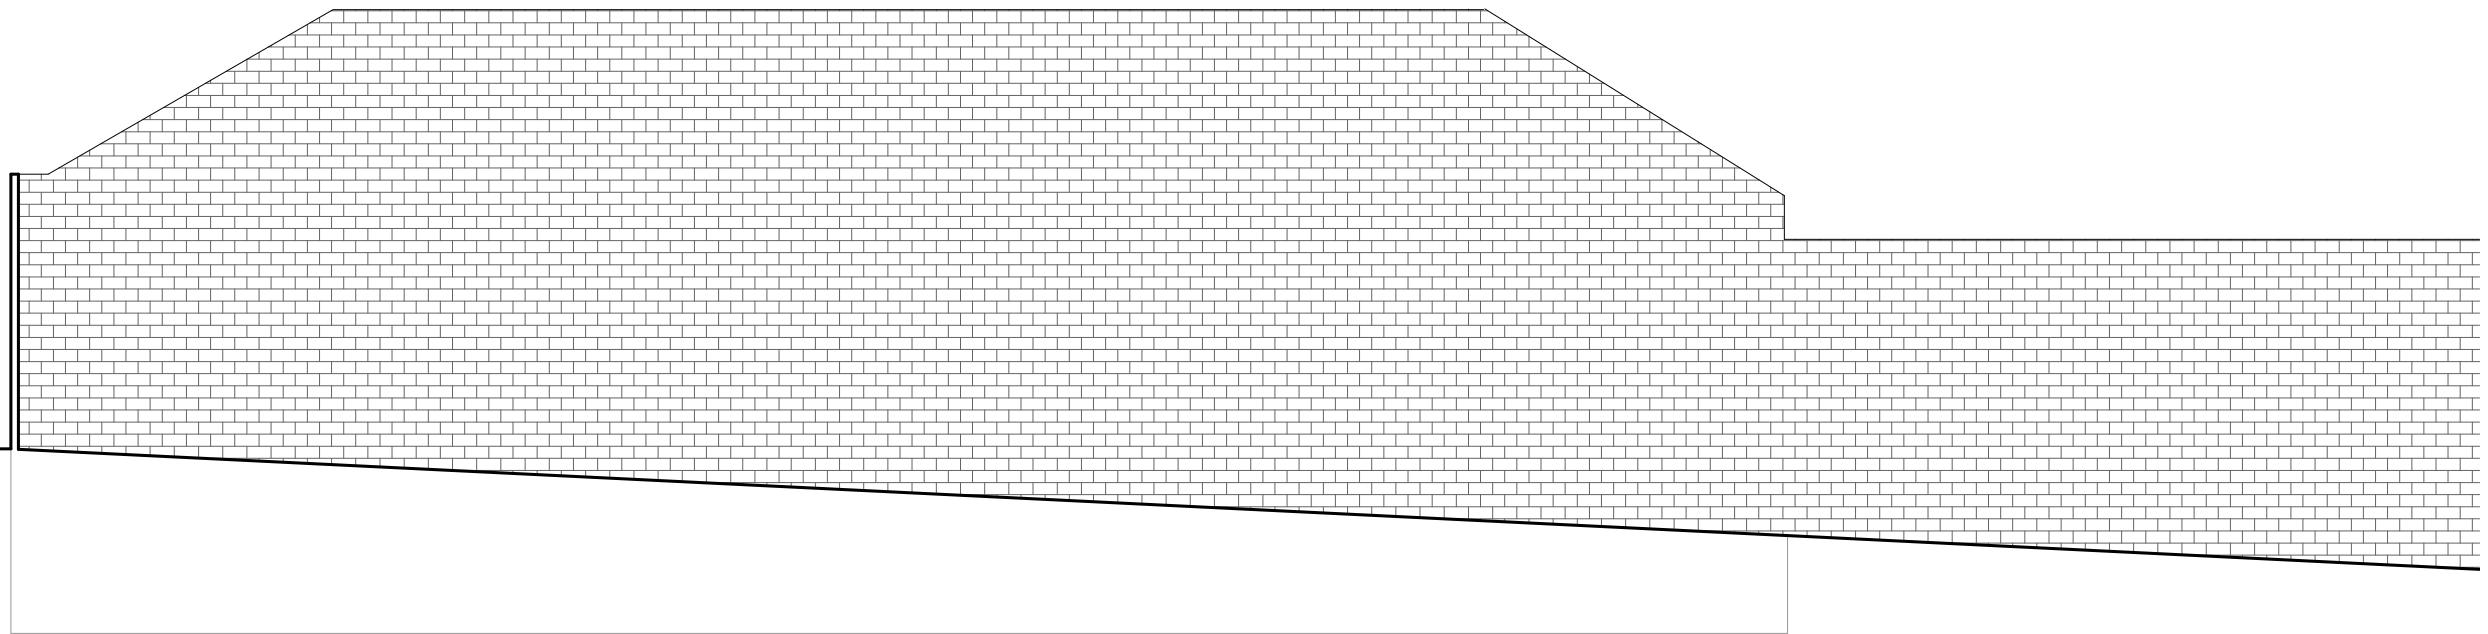


**HENNING  
STUMMEL**  
ARCHITECTS LTD

Gate House, 1 Smugglers Yard  
London W12 8HU, United Kingdom  
+44 (0) 797 313 1882  
+44 (0) 208 749 0794  
mail@henningstummelarchitects.com  
www.henningstummelarchitects.com

Copyright Henning Stummel Architects Ltd  
Do not scale drawing.  
Drawing to be read in conjunction with relevant specialist drawings and specifications.  
All dimensions are for guidance only.  
Dimensions are not to be used for construction and have to be confirmed on site.

Project No.	135 - Land Behind 65 Agar Grove		Date	Rev.	Drawn	Description
Drawing Title	West Elevation		08-12-2020	A	M.B	Application
Date	December 2020	Scale	1:50 @ A3			
Drawing No.	135 220 PR	Rev.	A			

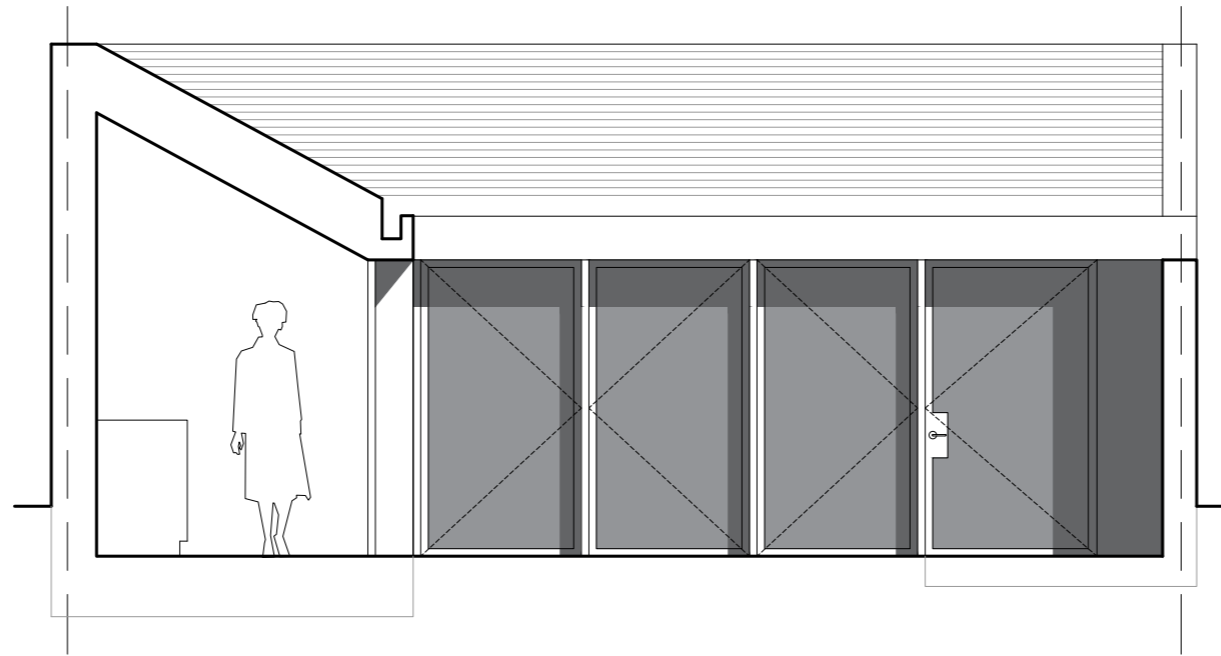


**HENNING  
STUMMEL**  
ARCHITECTS LTD

Gate House, 1 Smugglers Yard  
London W12 8HU, United Kingdom  
+44 (0) 797 313 1882  
+44 (0) 208 749 0794  
mail@henningstummelarchitects.com  
www.henningstummelarchitects.com

Copyright Henning Stummel Architects Ltd  
Do not scale drawing.  
Drawing to be read in conjunction with relevant specialist drawings and specifications.  
All dimensions are for guidance only.  
Dimensions are not to be used for construction and have to be confirmed on site.

Project No.	135 - Land Behind 65 Agar Grove		Date	08-12-2020	Rev.	A	Drawn	M.B	Description	Application
Drawing Title	Section BB		Date	December 2020	Scale	1:50 @ A3				
Drawing No.	135 300 PR		Rev.	A						

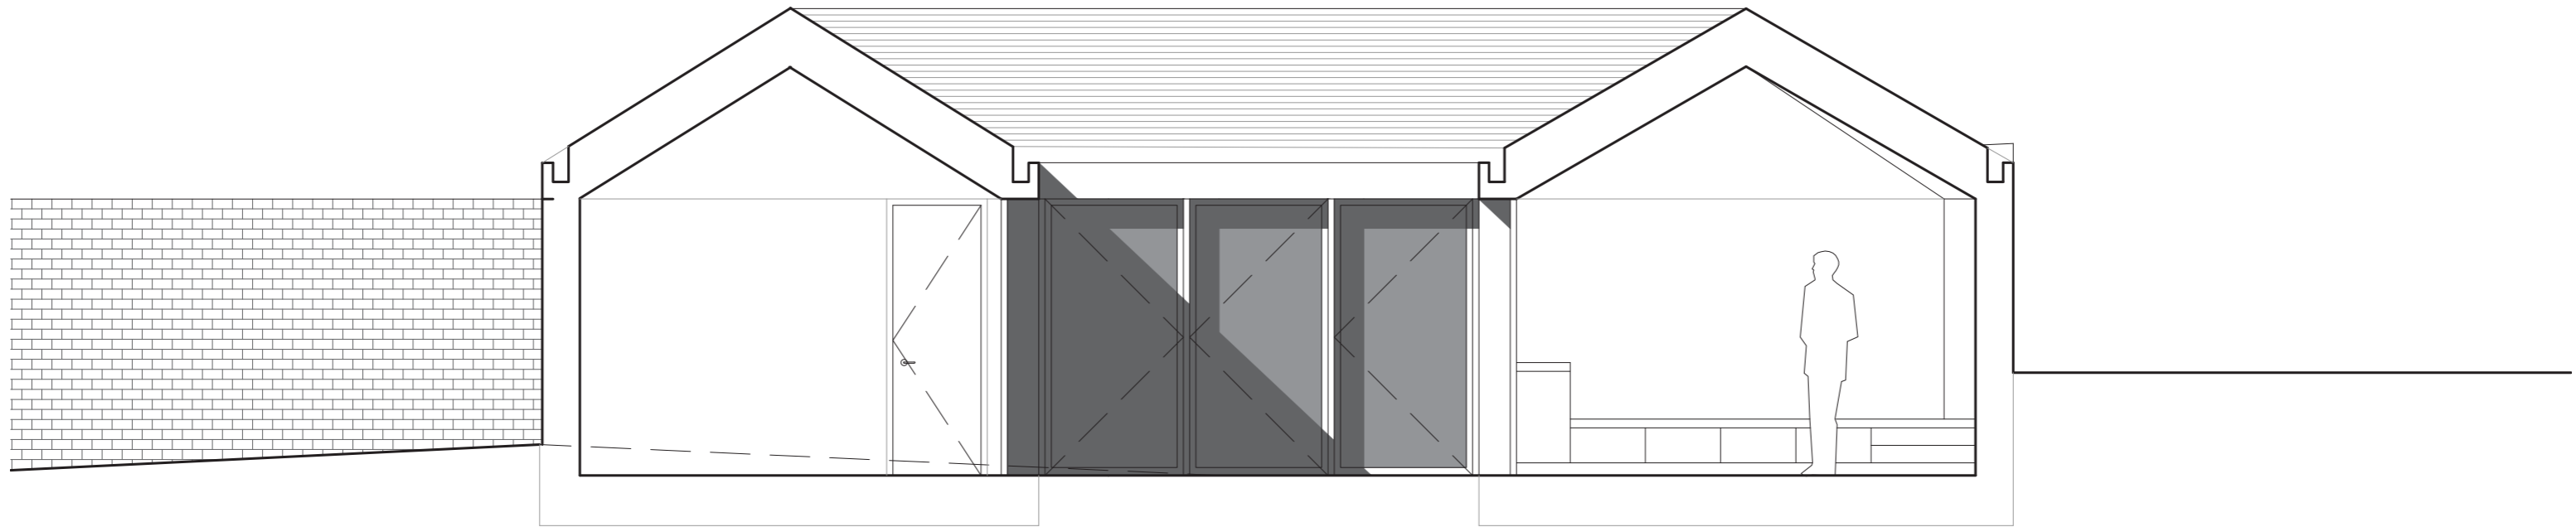

**HENNING  
STUMMEL**  
ARCHITECTS LTD

Gate House, 1 Smugglers Yard  
London W12 8HU, United Kingdom  
+44 (0) 797 313 1882  
+44 (0) 208 749 0794  
mail@henningstummelarchitects.com  
www.henningstummelarchitects.com

Copyright Henning Stummel Architects Ltd  
Do not scale drawing.  
Drawing to be read in conjunction with relevant specialist drawings and specifications.  
All dimensions are for guidance only.  
Dimensions are not to be used for construction and have to be confirmed on site.

Project No.	135 - Land Behind 65 Agar Grove		Date	08-12-2020	Rev.	A	Drawn	M.B	Description	Application
Drawing Title	Section BB		Date	December 2020	Scale	1:50 @ A3				
Drawing No.	135 310 PR		Rev.	A						