




All drawings & designs are subject to final approval by the assigned Principal Designer, local authority and fire officer, which is the responsibility of the client.

All dimensions to be checked on site. Dimensions shown in millimetres.


General Notes:

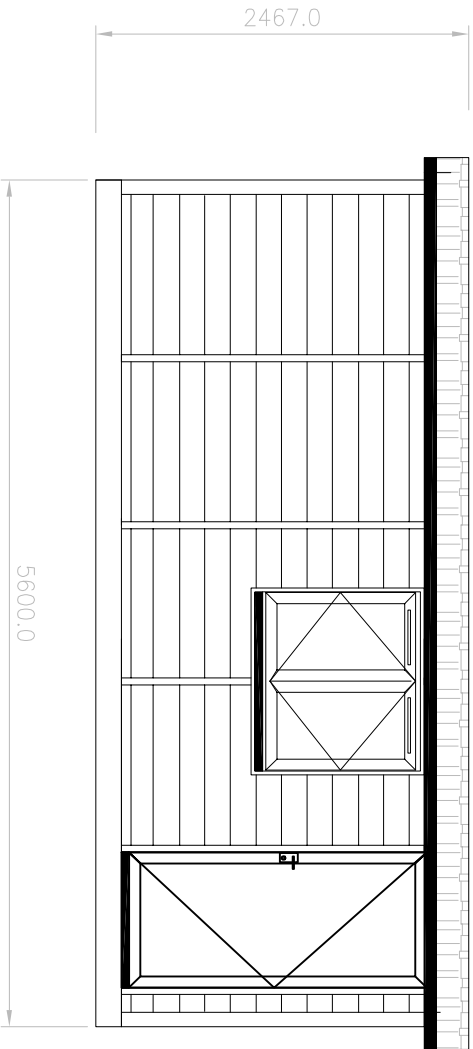


FRONT ELEVATION F-F
SCALE 1:50

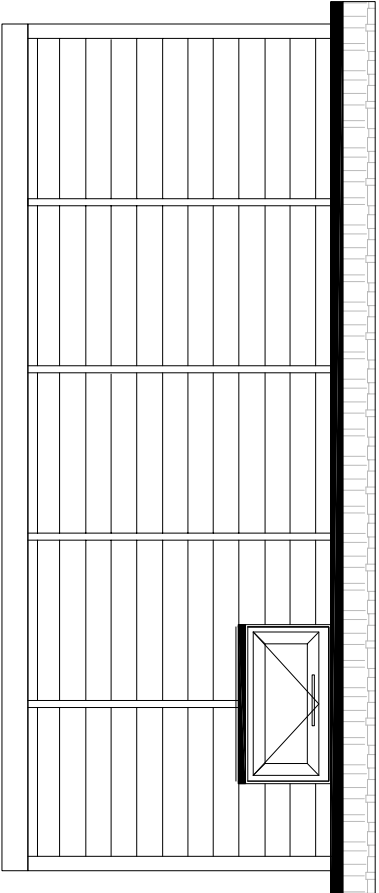 

REAR ELEVATION B-B
SCALE 1:50

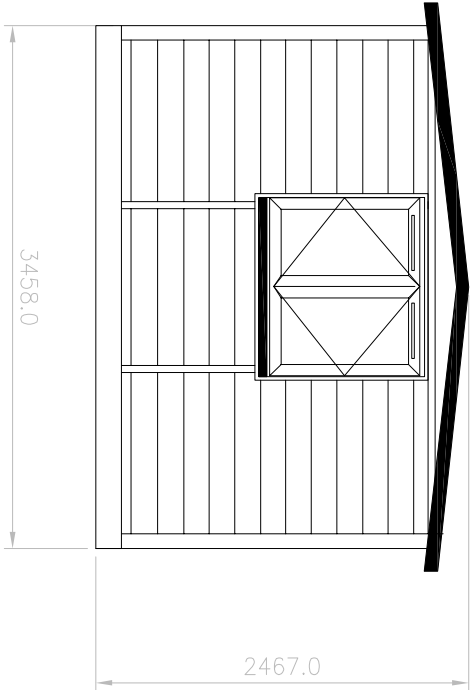

SIDE ELEVATION R-R
SCALE 1:50

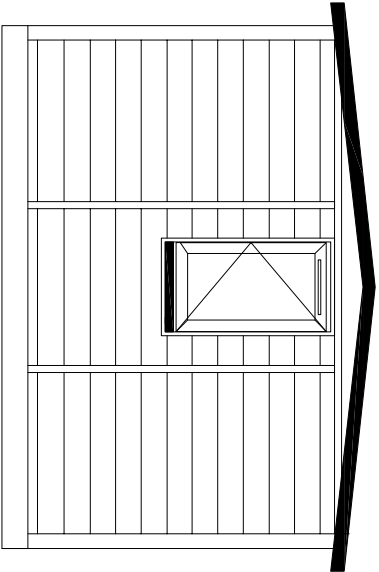

SIDE ELEVATION L-L
SCALE 1:50

ELEVATIONS - PROPOSED

SMART

GARDEN ROOMS, OFFICES AND STUDIOS

Thurston Park
Church Road, Thurston
Bury St Edmunds
Suffolk, IP31 3NN
0800 242 5559
www.smartgardenoffices.co.uk

Client Name and Address:

Mr Ormond
8 Holly Terrace
London
N6 6LX

Installation Address:

8 Holly Terrace
London
N6 6LX

Project: 202083

SUFFOLK BARN 5.3x3.2 2020
SMART OFFICE
ELEVATIONS PROPOSED

Drawing No.	202083E01
Date	01 12 2020
Scale	1-50 A3

