



ROOF PLAN
(OF GROUND FLOOR)

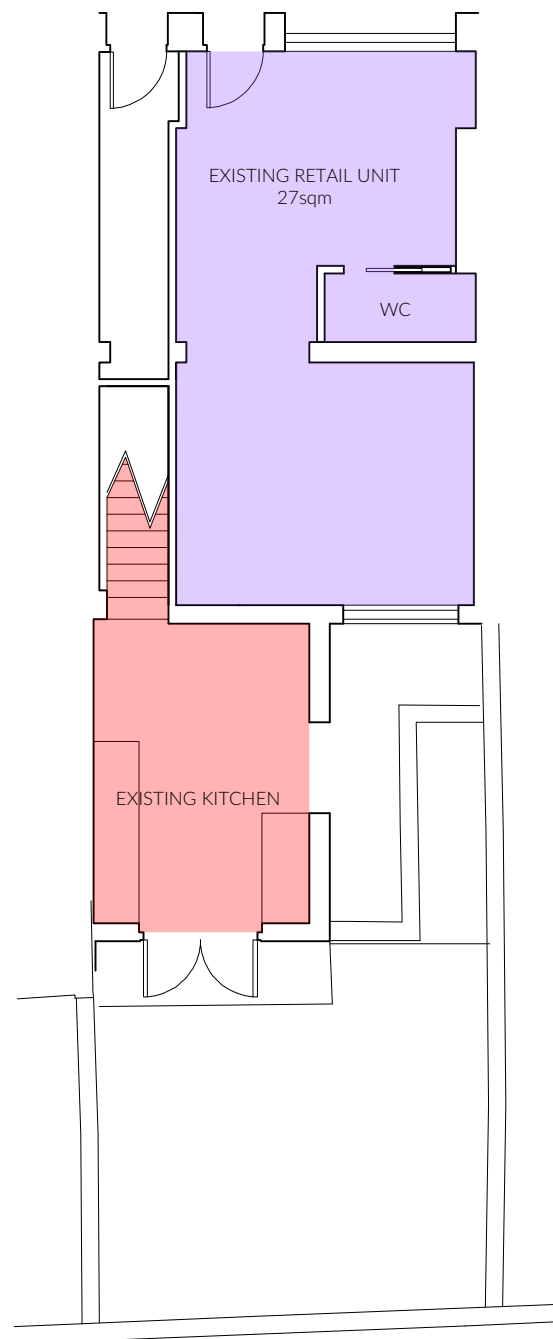

GROUND FLOOR

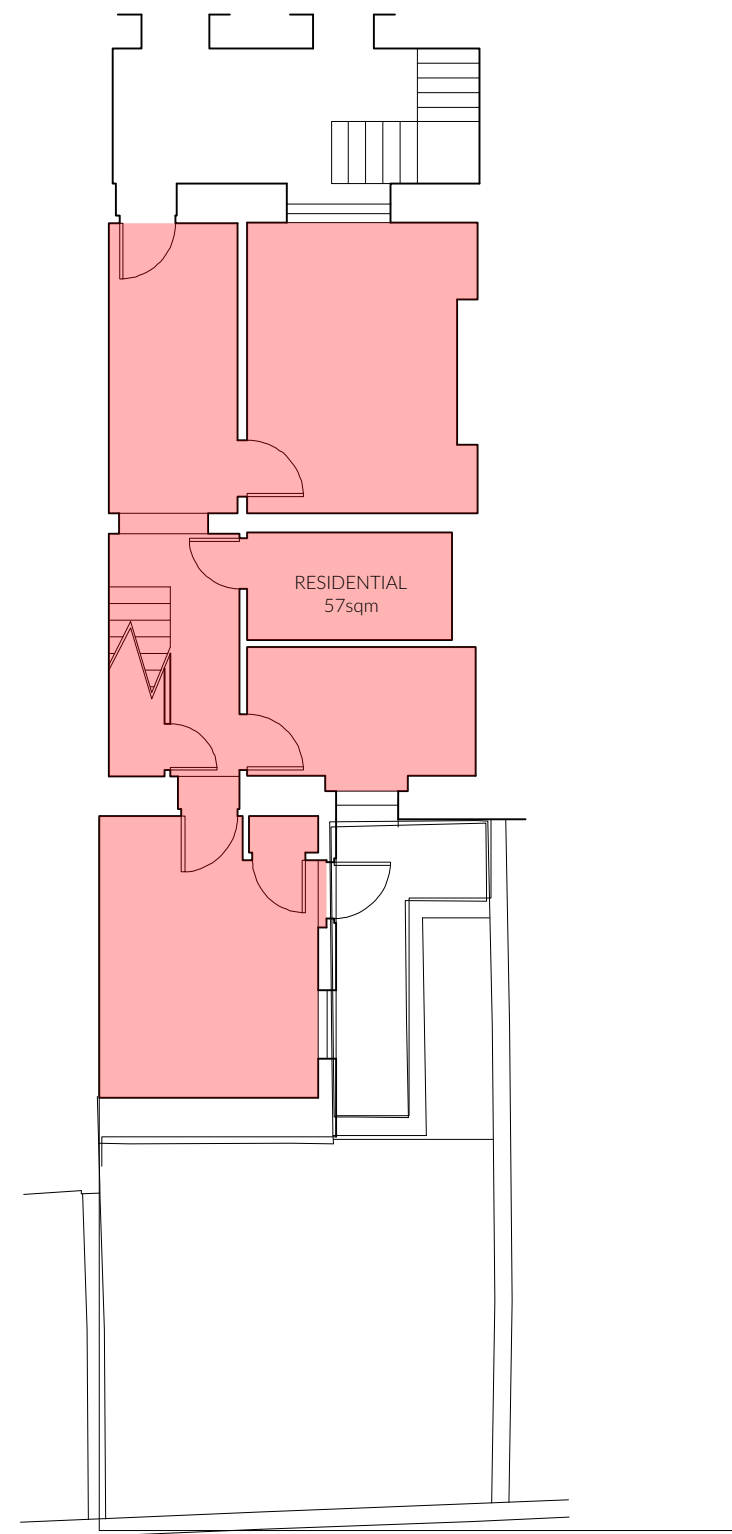

LOWER GROUND FLOOR

A 04/12/2020 Draft Planning Issue

Rev	Date	Note
-	-	-

Sheet Status

For Information

Project Title

Leigh Street


Sheet Title

Existing Plans

Date Printed	Scale
4/12/20	1:100 A3

Model Status	Drawn by	Checked
-	KB	TB

Drawing No.	Revision
20049-DR-0100	A

 

Gemini House, 180-182
Bermondsey Street, SE1 3TQ
Tel: 07526 145 212
© VOP Group Ltd. All dimensions to be checked on site prior
to construction. Any discrepancies to be brought to the
attention of the architect, prior to construction.