



ROOF PLAN  
(OF GROUND FLOOR)

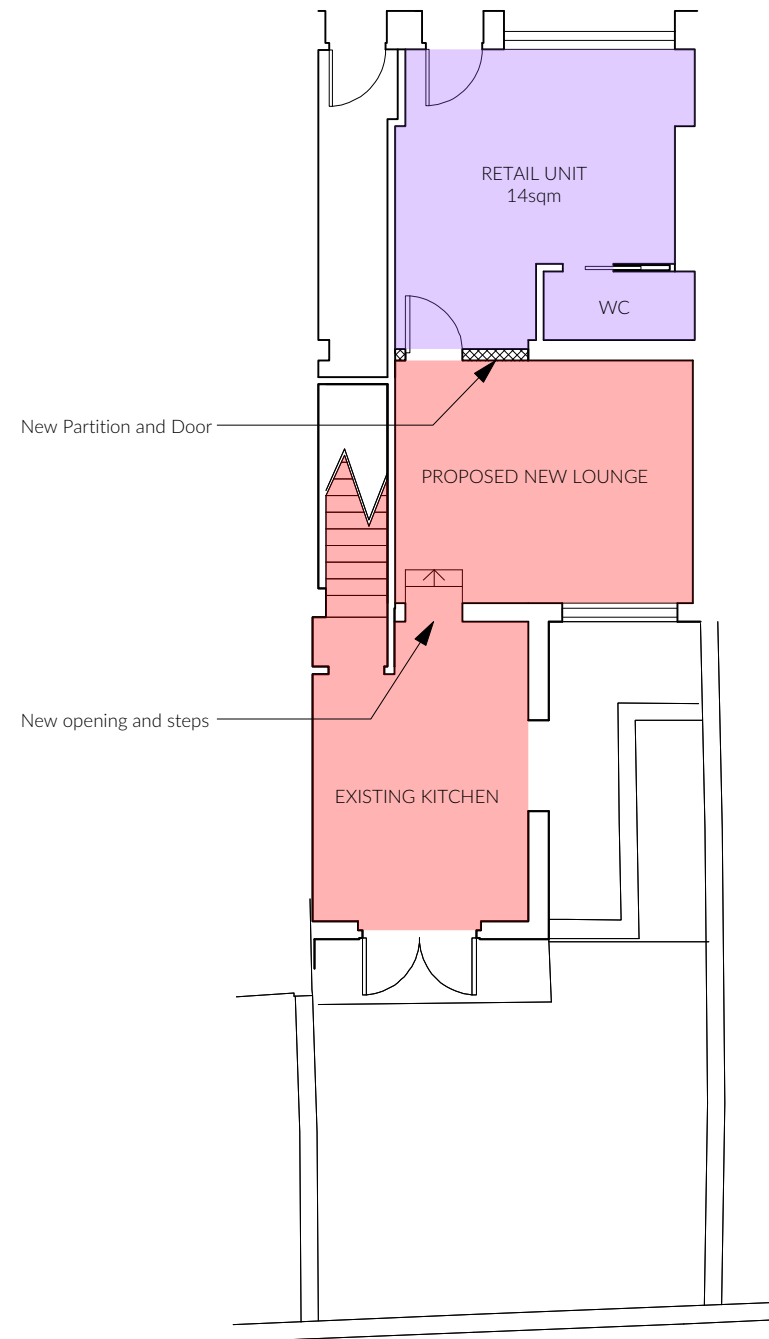

GROUND FLOOR

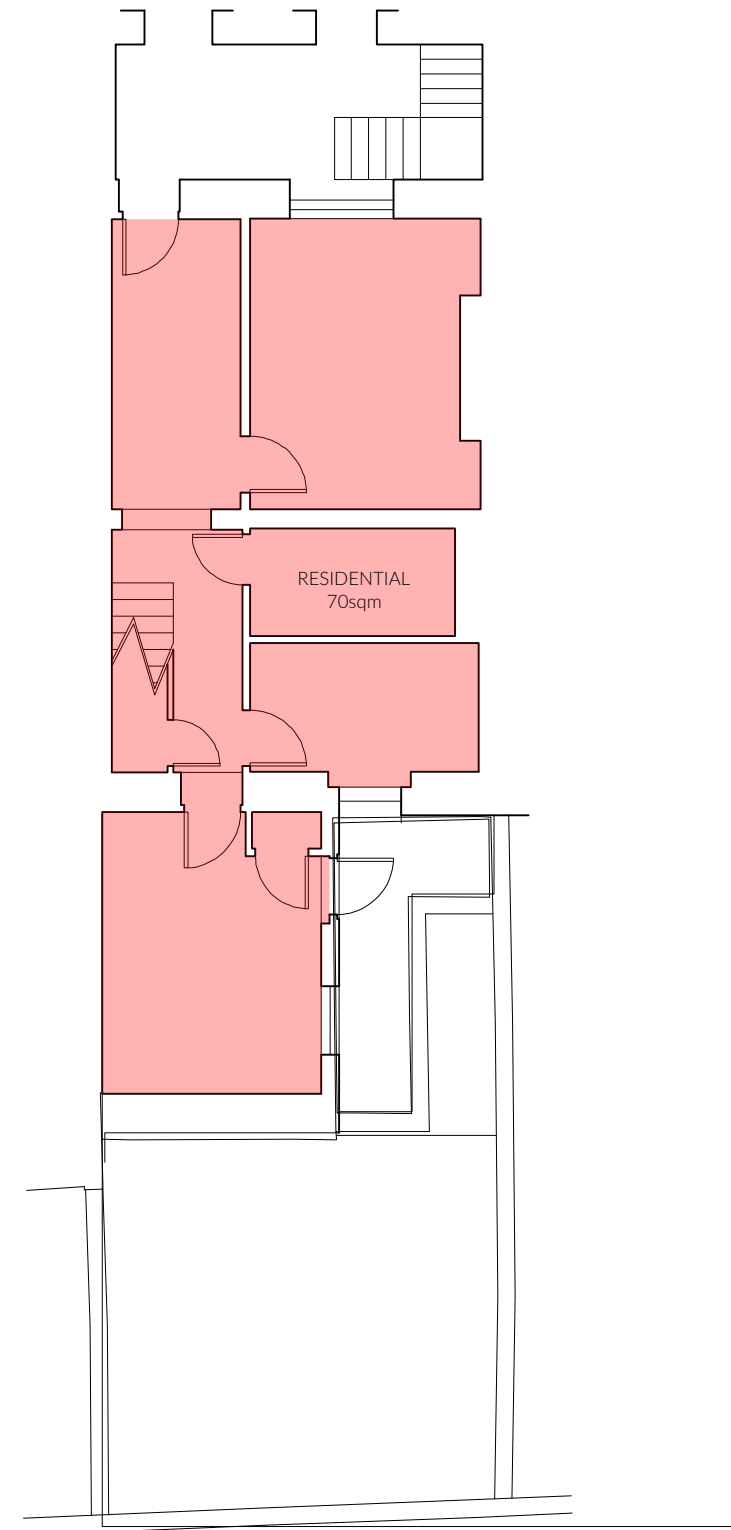

LOWER GROUND FLOOR

A 04/12/2020 Draft Planning Issue

Rev	Date	Note
-	-	-

Sheet Status

For Information

Project Title

Leigh Street

Sheet Title

Proposed Plans

Date Printed	Scale
4/12/20	1:100 A3

Model Status	Drawn by	Checked
-	KB	TB

Drawing No.	Revision
20049-DR-1000	A

Drawing No.	Revision
20049-DR-1000	A