



SOUTH ELEVATION

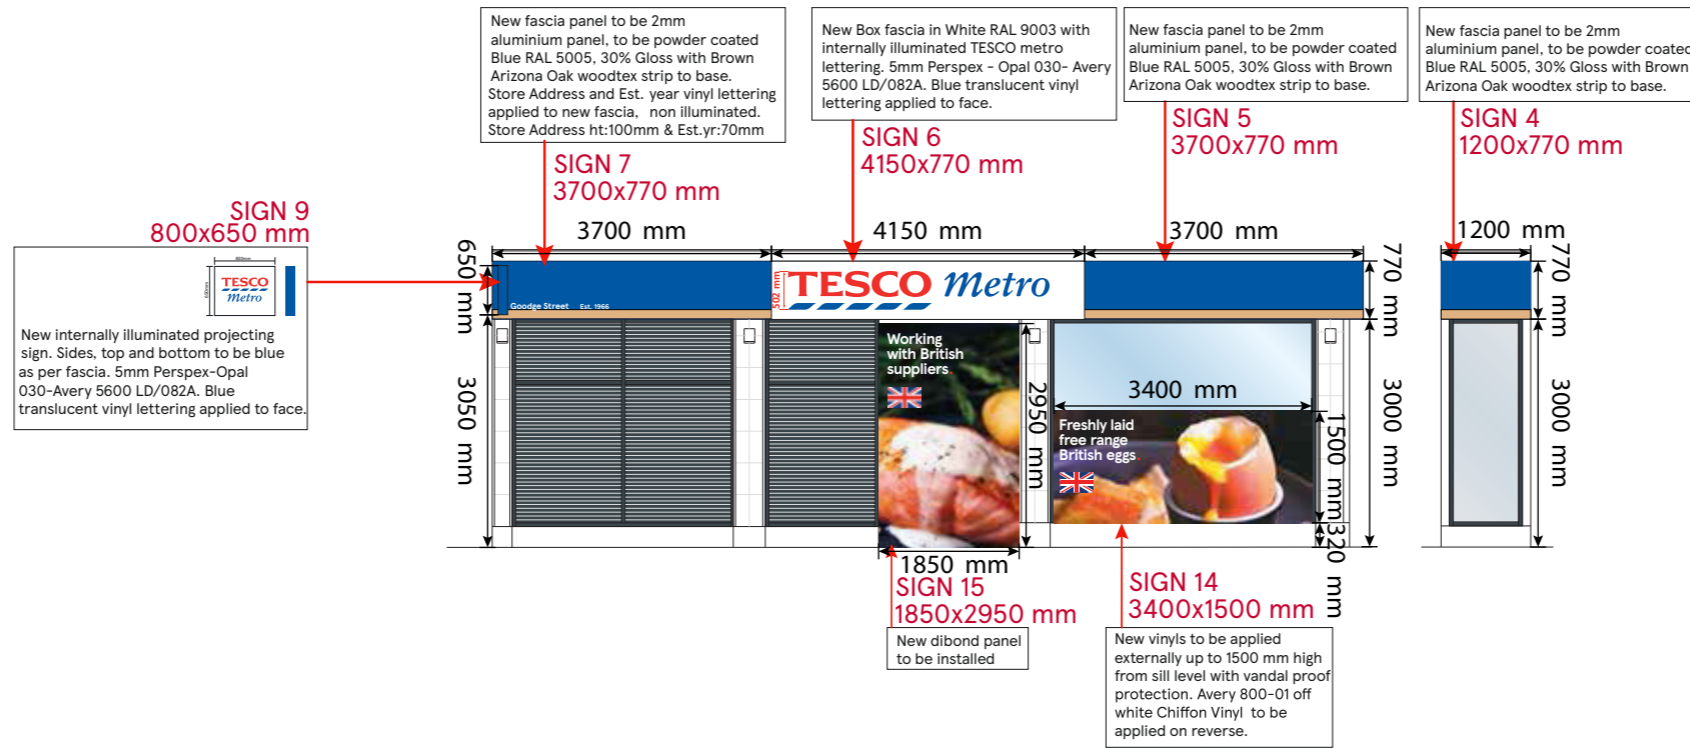

PART EAST ELEVATION

SCALE BAR

1:100

 

DRAWING NO
03_2568_03B

SCALE
1:100@A3

DATE
11.12.2020

CHECKED BY
ANDY HORWOOD

DRAWN BY
SAISREE

STORE TYPE
METRO

STORE NAME
GOODGE STREET

CONTENT
PROPOSED ELEVATIONS



FEASIBILITY ARCHITECTURE
TESCO STORES LIMITED
OMEGA BUILDING, KESTREL WAY, HERTFORDSHIRE,
WELWYN GARDEN CITY, HERTFORDSHIRE, AL7 1GA
TELEPHONE : 01707 395150

THE COPYRIGHT AND ALL OTHER RIGHTS IN AND RELATING TO THIS PUBLICATION BELONG TO AND ARE THE SOLE PROPERTY OF TESCO STORES LIMITED. ALL RIGHTS ARE RESERVED. NEITHER THE WHOLE NOR ANY PART OF THIS PUBLICATION MAY BE REPRODUCED OR TRANSMITTED IN ANY FORM OR BY ANY ELECTRONIC OR MECHANICAL MEANS INCLUDING PHOTOCOPYING AND RECORDING OR FROM ANY RETRIEVAL SYSTEM WITHOUT THE PRIOR WRITTEN LICENCE FROM THE OWNER © 2020 TESCO STORES LIMITED