



15

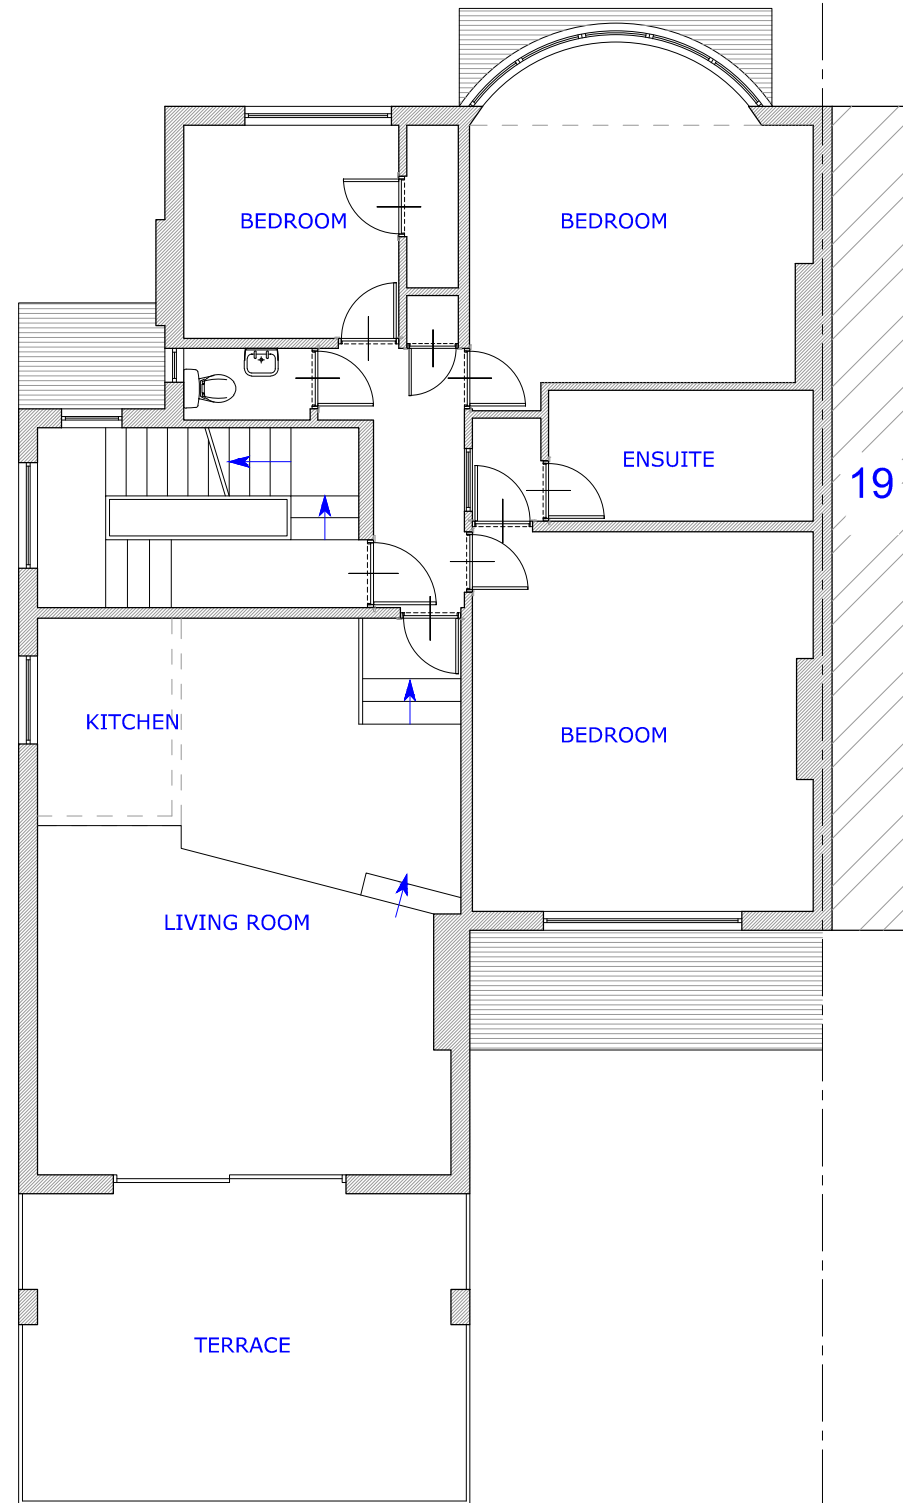

EXISTING
FIRST FLOOR PLAN
SCALE 1:100



15

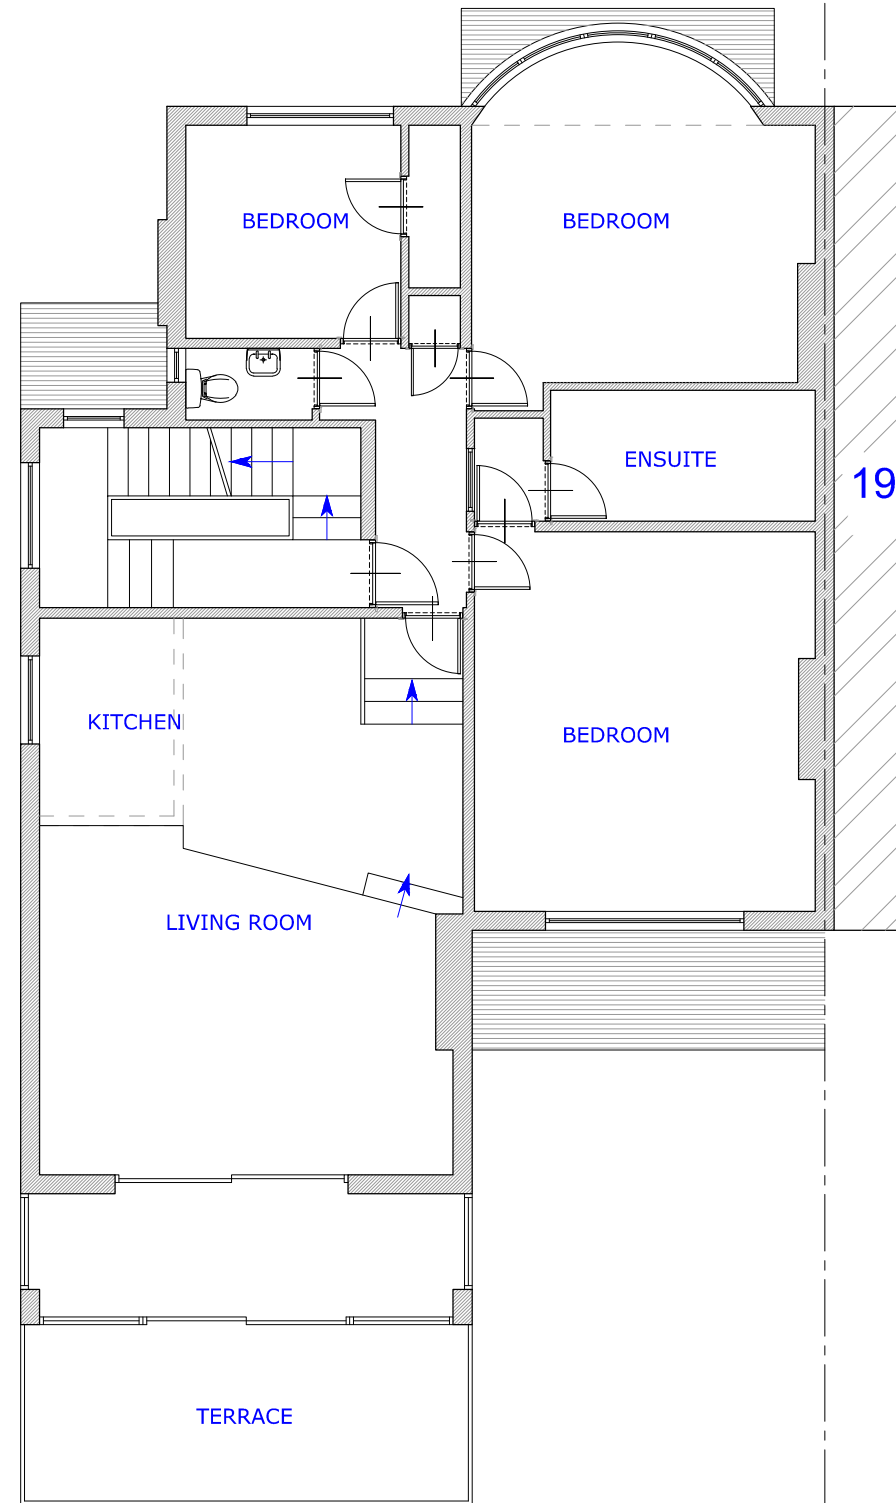

PROPOSED
FIRST FLOOR PLAN
SCALE 1:100



DRAWING:	
FIRST FLOOR PLAN	
PROJECT:	
FLAT 3, 17 FERNCROFT AVE LONDON NW3 7PG	
CLIENT NAME:	

PROJECT NO. :	
02LD04122020	
DATE:	
10 DEC.2020	
PURPOSE OF ISSUE:	
PLANNING	
SCALE:	
1:100@A3	
DRAWING NUMBER:	REVISION:
02	---

NOTES:

THIS DRAWING IS THE SUBJECT OF
COPYRIGHT AND DESIGN RIGHTS
AND SHALL NOT BE REPRODUCED,
LOANED, COPIED OR SUBMITTED
TO ANY OTHER PARTY.



t: 020 8446 6622

e: info@adara.co.uk

w: adara.co.uk