

# PLANNING

Do not scale this drawing. All dimensions are in millimetres.

Contractors are to check all dimensions prior to commencement on site and notify the architect of any errors, omissions, or discrepancies.

Godsmark Architecture Ltd retain copyright of this drawing. It may not be copied, altered or reproduced in any way without their written authority. © Godsmark Architecture Ltd

This is a 'Scheme Level Drawing' and is intended to illustrate the general arrangement of the project proposals. As it stands this drawing does not include all of the detail necessary for a full plan for pricing purposes, building regulations or construction purposes.

**G O D S M A R K** Architecture Ltd  
K E N T L O N D O N

91a Front Road, Woodchurch  
Kent TN26 3SF

Tel: 01233 861 114  
www.godsmarkarchitecture.com

Unit 9, Shoreditch Town Hall,  
380 Old St, London EC1V 9LT

Tel: 020 7739 0399  
Email: mail@godsmarkarchitecture.com





Project name:  
37 Parkway NW1 7PN

Drawing name:  
**Existing Plan & Front Elevation**

Date: Dec. 2020	Job no: 886PW	Drawing no: PA01
Scale: 1:50 @ A3	Revision: -	Drawn by: ER

**GODSMARK**  
Architecture

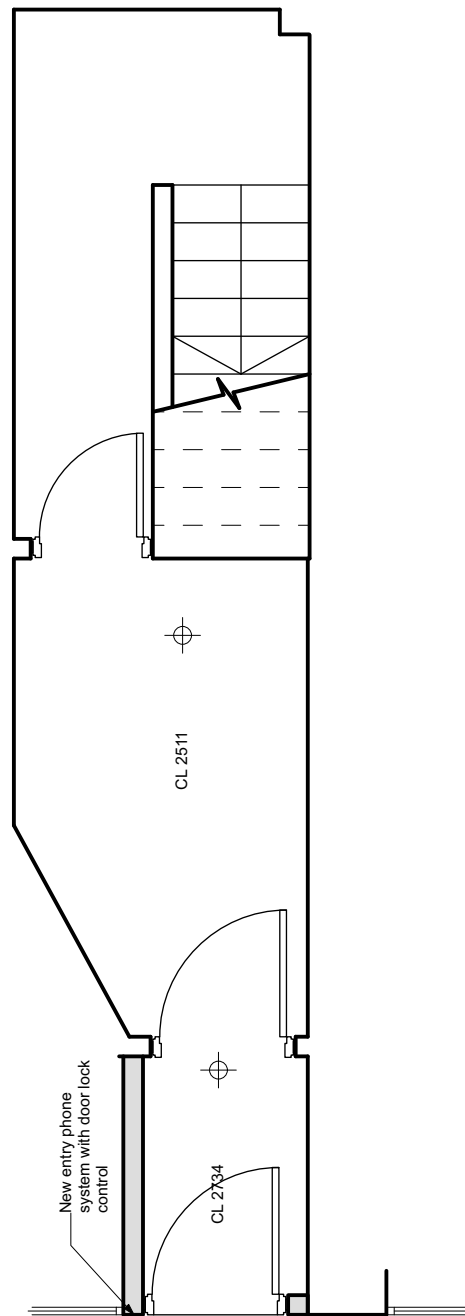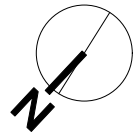

**PLANNING**

Do not scale this drawing. All dimensions are in millimetres.

Contractors are to check all dimensions prior to commencement on site and notify the architect of any errors, omissions, or discrepancies.

Godsmark Architecture Ltd retain copyright of this drawing. It may not be copied, altered or reproduced in any way without their written authority. © Godsmark Architecture Ltd

This is a 'Scheme Level Drawing' and is intended to illustrate the general arrangement of the project proposals. As it stands this drawing does not include all of the detail necessary for a full plan for pricing purposes, building regulations or construction purposes.

**G O D S M A R K** Architecture Ltd  
**K E N T L O N D O N**  
 91a Front Road, Woodchurch  
 Kent TN26 3SF  
 Tel: 01233 861 114  
 www.godsmarkarchitecture.com  
 Tel: 020 7739 0399  
 Email: mail@godsmarkarchitecture.com

Drawing name:  
**Proposed Plan & Front Elevation**

Date: Dec. 2020	Job no: 886PW	Drawing no: PA02
Scale: 1:50 @ A3	Revision: -	Drawn by: ER

Project name:  
 37 Parkway NW1 7PN

**GODSMARK**  
 Architecture