
## PROPOSED FOURTH FLOOR PLAN

0 1m 2m 3m 4m 5m

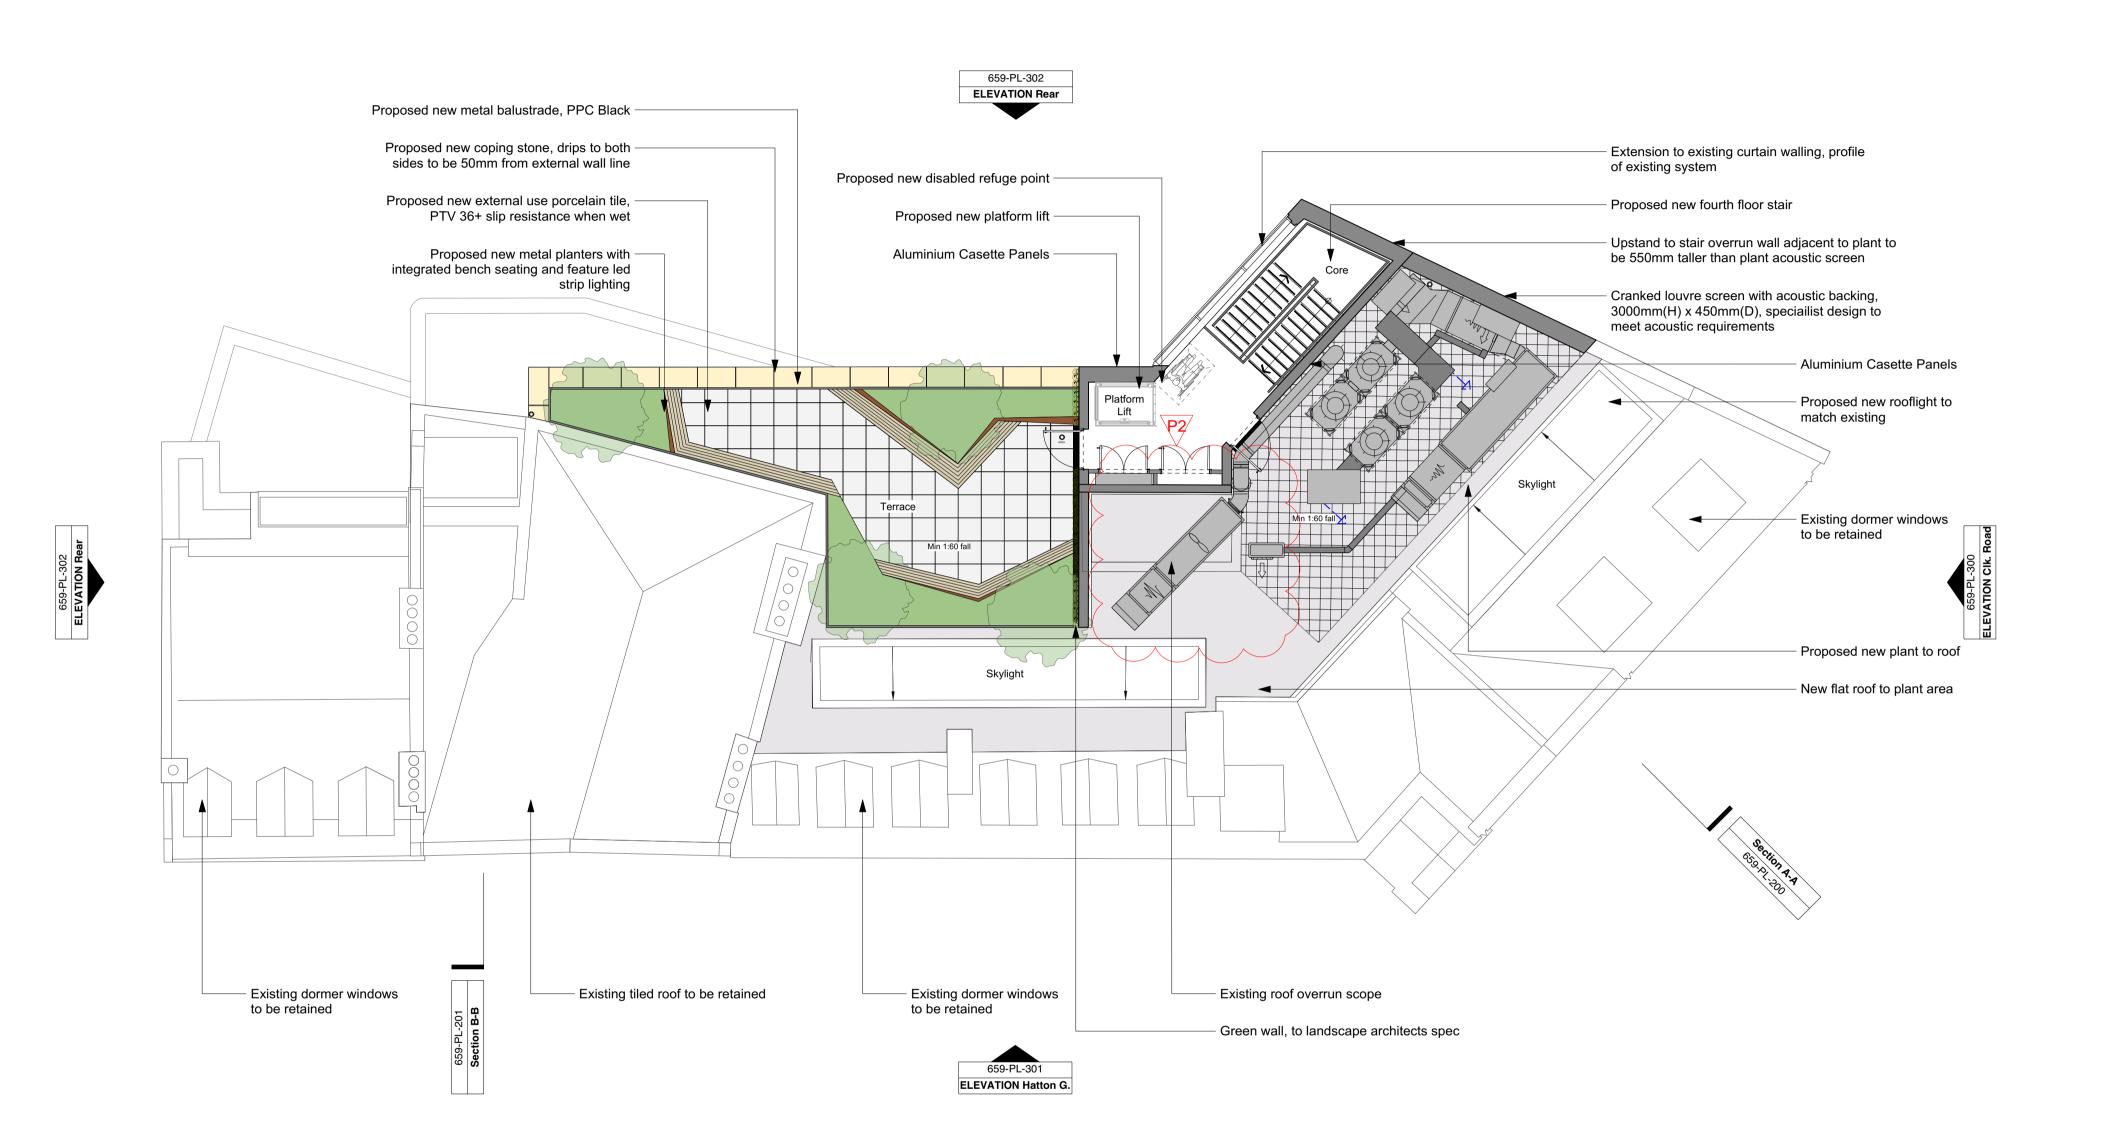



PLANNING				PROJECT	83 CL	ERKENW	/ELL ROAD
	P2 P1	16/12/2020 09/10/2020	Planning Issue Planning Issue	CLIENT	THAN	IESIS	
	This drawing is the copyright of <b>gpad london lid</b> . Not to be reproduced, retained or disclosed to any unauthorised person either wholly or in part without written permission. Do not scale of this drawing. All indicated dimensions to be checked and verified on site by the contractor before commencement of any fabrication drawings or work whatsoever on site. Report any discrepancies to the Architect immediately. Drawings to be read in conjunction with relevant drawings and specification.				1:100	@ A1	DATE 05/10/2
					GW	DWG NO.	659-PL-10

			DRAWING TITLE PROPOS	SED FOURTH FLOOR PLAN
				architecture & interior design
5/10/2020 <sup>[</sup>	DWG BY JB	REV.	T: 020 7549 2133	2nd Floor 120 Old Store at
-104		P2	E: info⊚gpadlondonltd.co W: www.gpadlondonltd.c	