

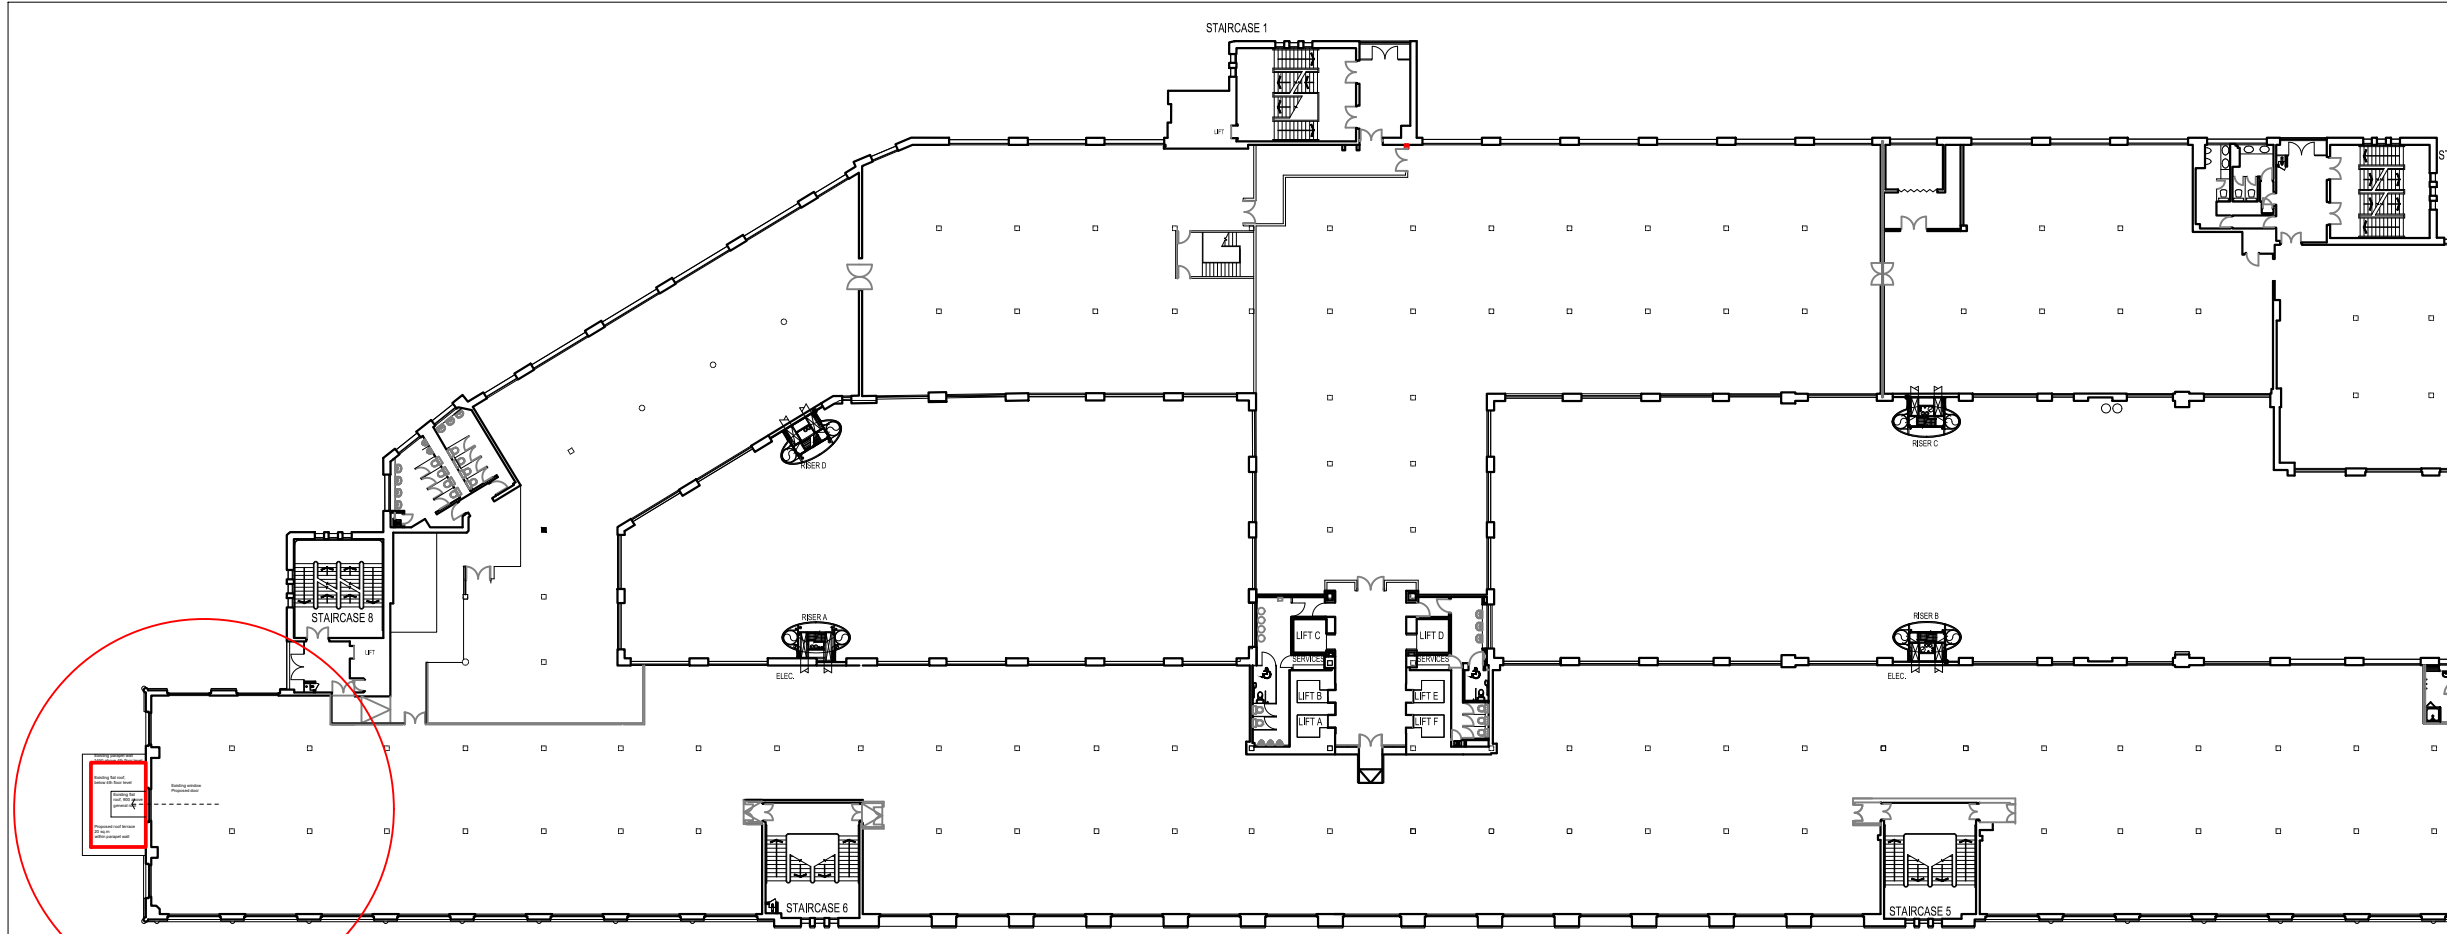


Based on information supplied by others  
Do not scale from this drawing

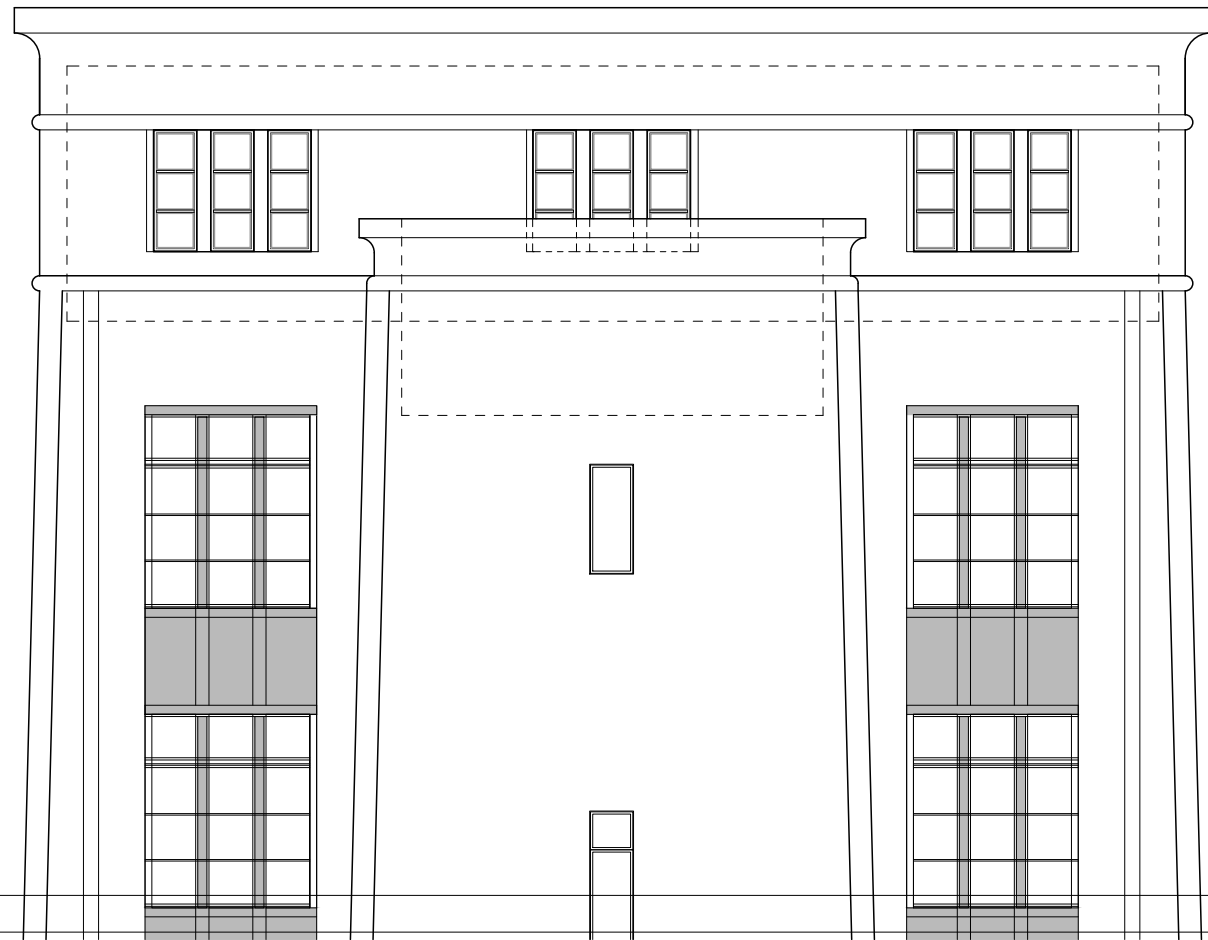


Location of existing flat roof.  
Proposed terrace

4th Floor Plan:  
Scale: 1/500

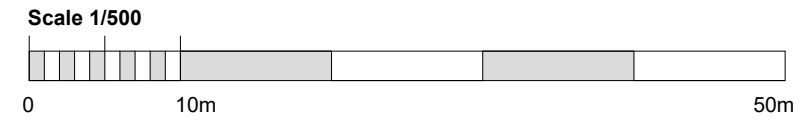

Window Head Level  
Window Sill Level  
4th Floor Level  
Flat Roof Level

Existing South Elevation  
(at 4th Floor Level):  
Scale: 1/100

 

Rev	Drawn Date	Description
4	14/12/20	Existing Elevation shown

Contract  
**Greater London House**  
Hampstead Road  
London NW1 7QX

Drawing Title  
**Fourth Floor**  
Roof Terrace (South)  
Existing

EXISTING



**CDS PROJECTS LTD**  
22 Woodbastwick Road, London SE26 5LH  
M 07802 441750

Scales	1/500 1/100 (at A3)	Date	November 2020
Drawn	AA	Checked	
Contract No	20/10/Li	Drawing No	P/02
		Revision	A