




ELEVATION to South:

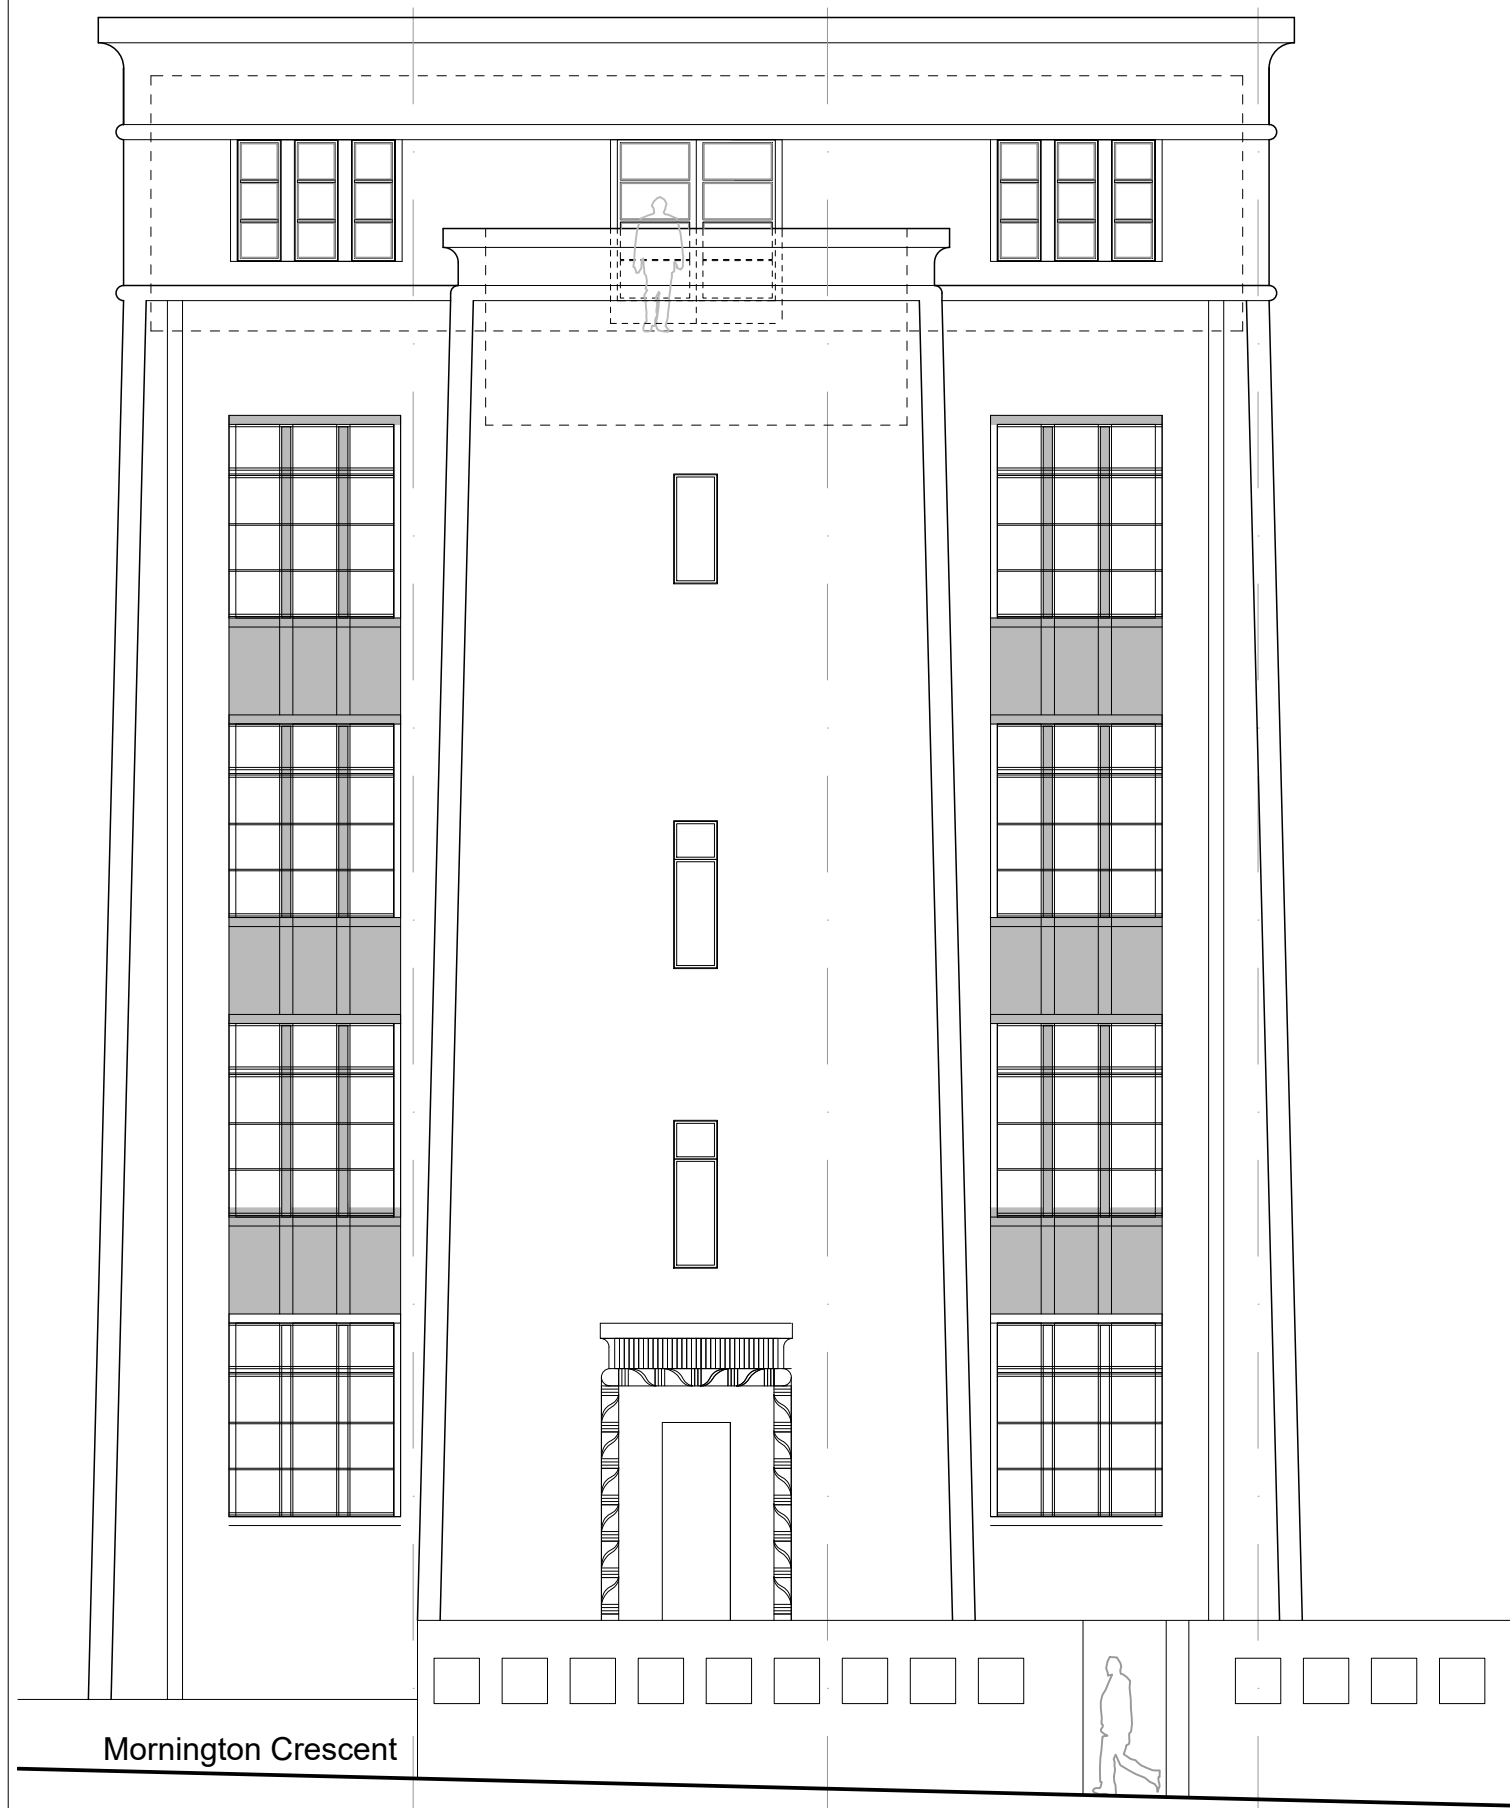


SECTION: (Scale 1/100)

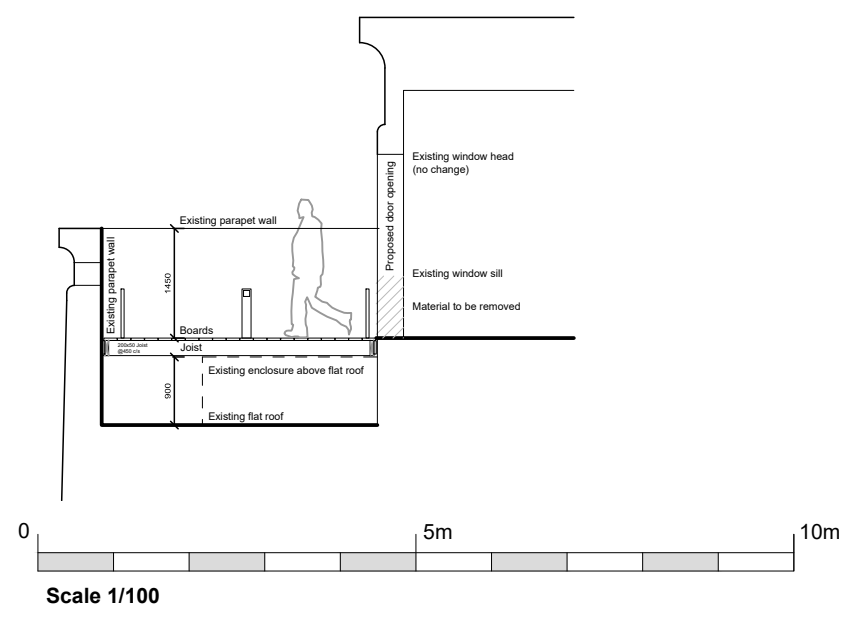

SECTION: (Scale 1/50)

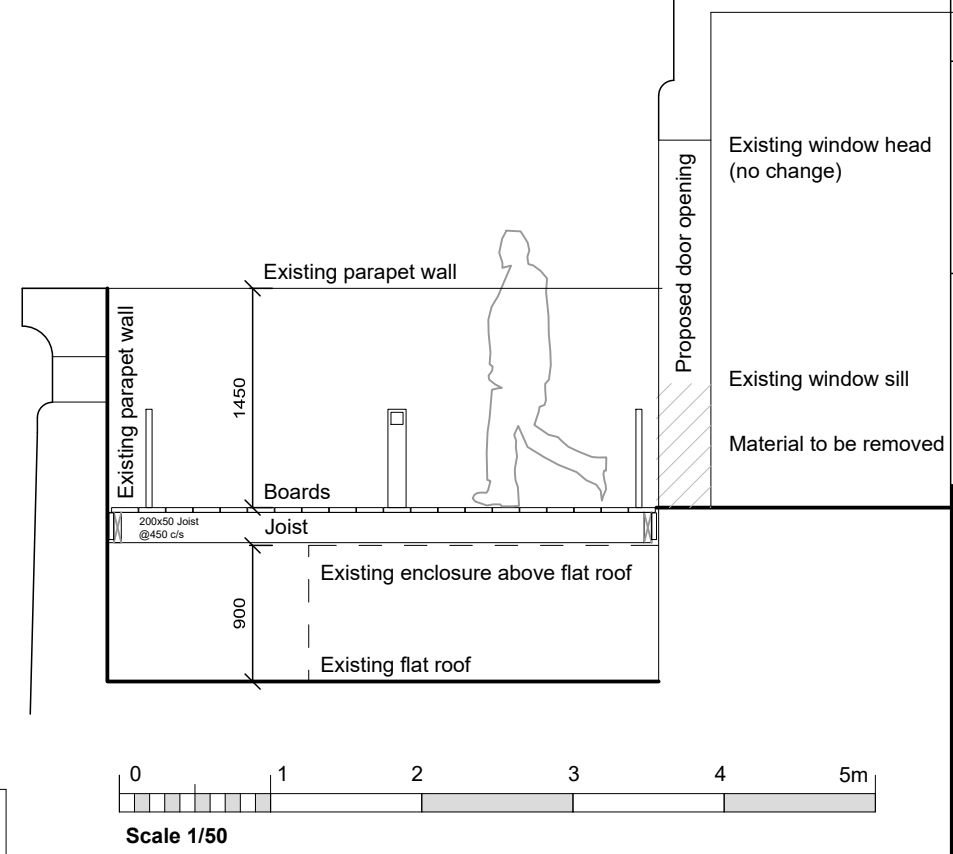

Based on information supplied by others  
Do not scale from this drawing

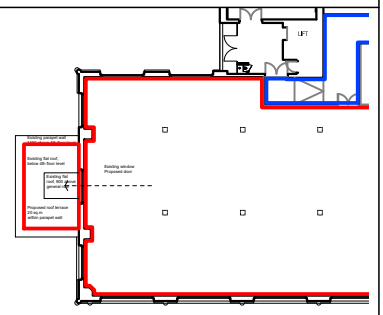

External perimeter lighting  
for use during office hours.

Lucande 'Leya' LED (1x6W) IP54  
(output 180 lm, total luminous flux 180)  
Graphite grey aluminium die-cast pillar light.  
LED located on the upper part of the lamp head shine  
softly downwards preventing glare and light spillage,  
indirect lighting effect.

200x50 Joist  
@450 c/s

Rev Drawn Date Description

4

Contract

Greater London House  
Hampstead Road  
London NW1 7QX

Drawing Title

Fourth Floor  
Roof Terrace (South)  
South Elevation  
Proposed

**PROPOSED**

**cds**

CDS PROJECTS LTD  
22 Woodbastwick Road, London SE26 5LH  
M 07802 441750

Scales	1/50 1/100 (at A3)	Date	December 2020
Drawn	AA	Checked	
Contract No	20/10/Li	Drawing No	P/04
		Revision	-