

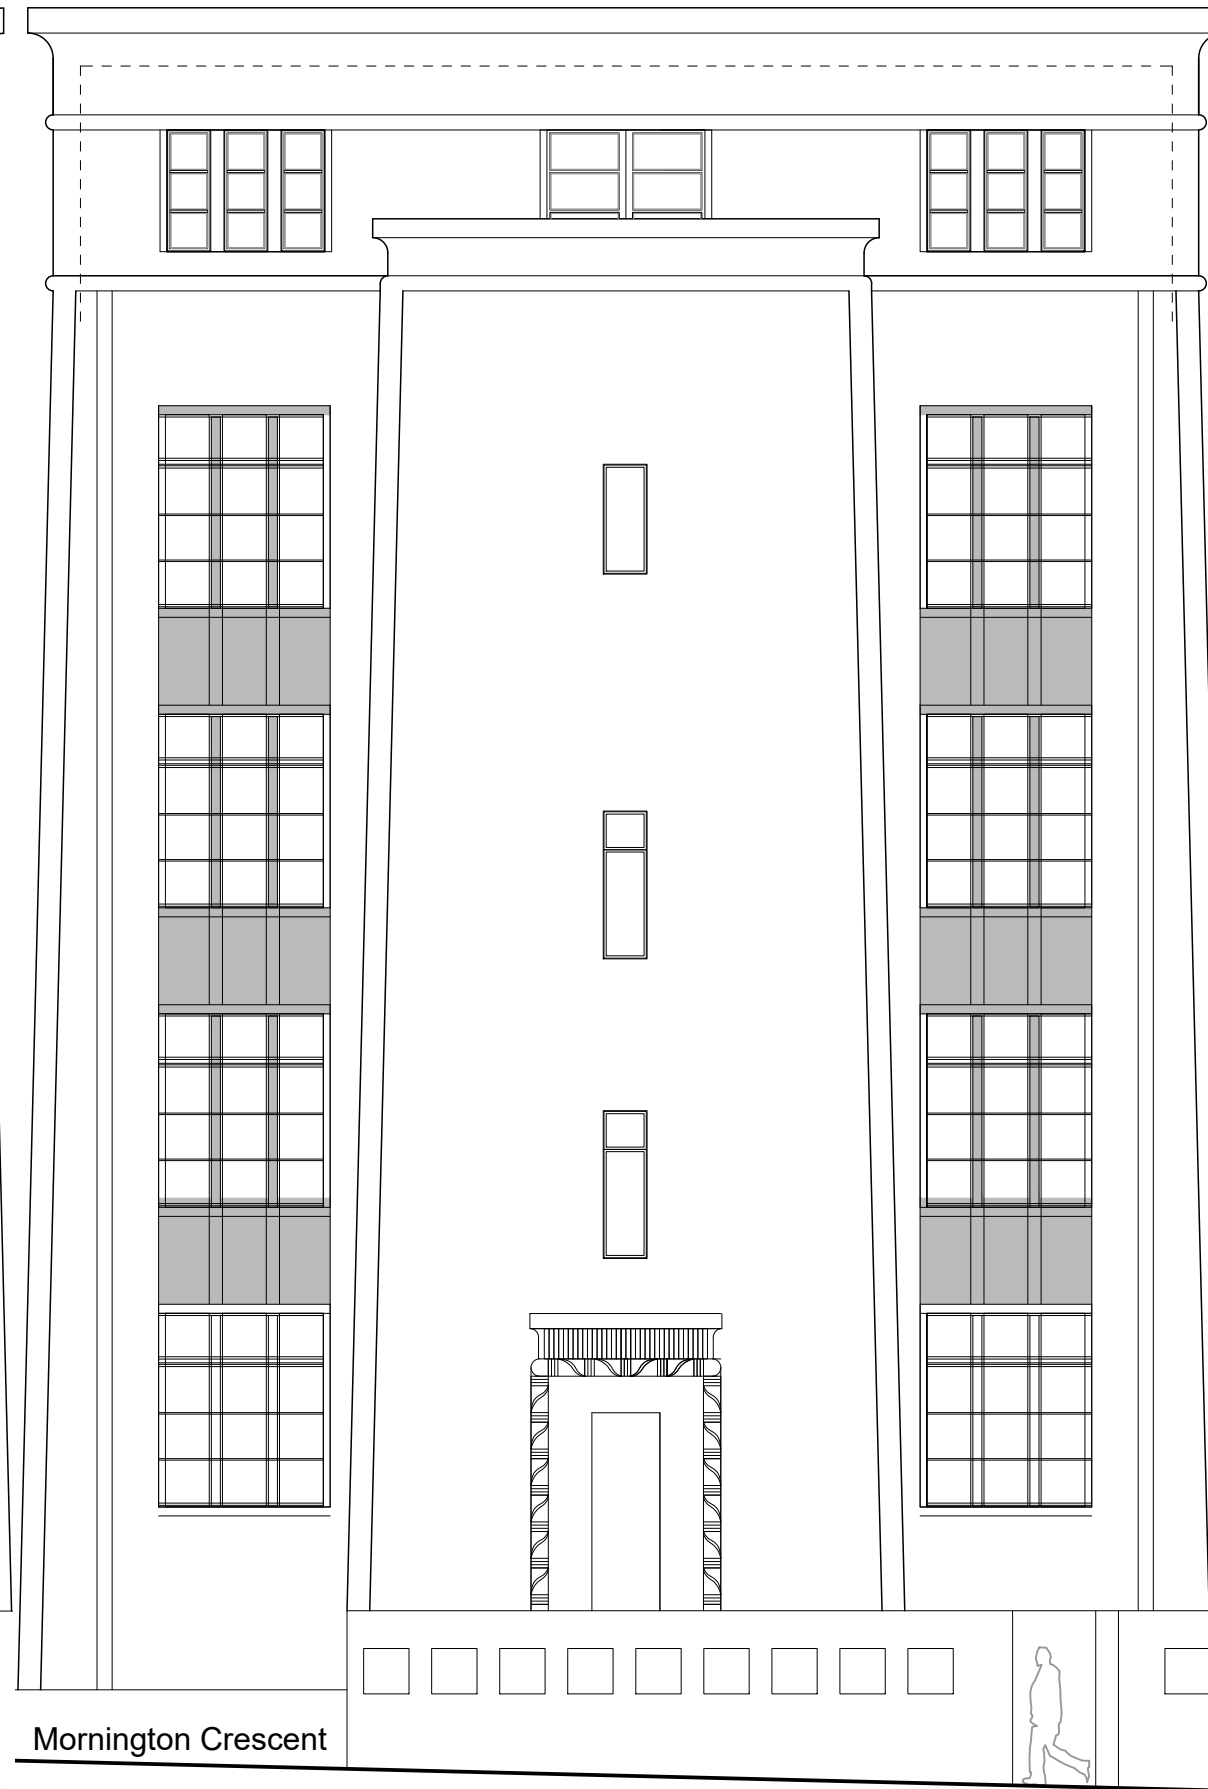


EXISTING:

PROPOSED:

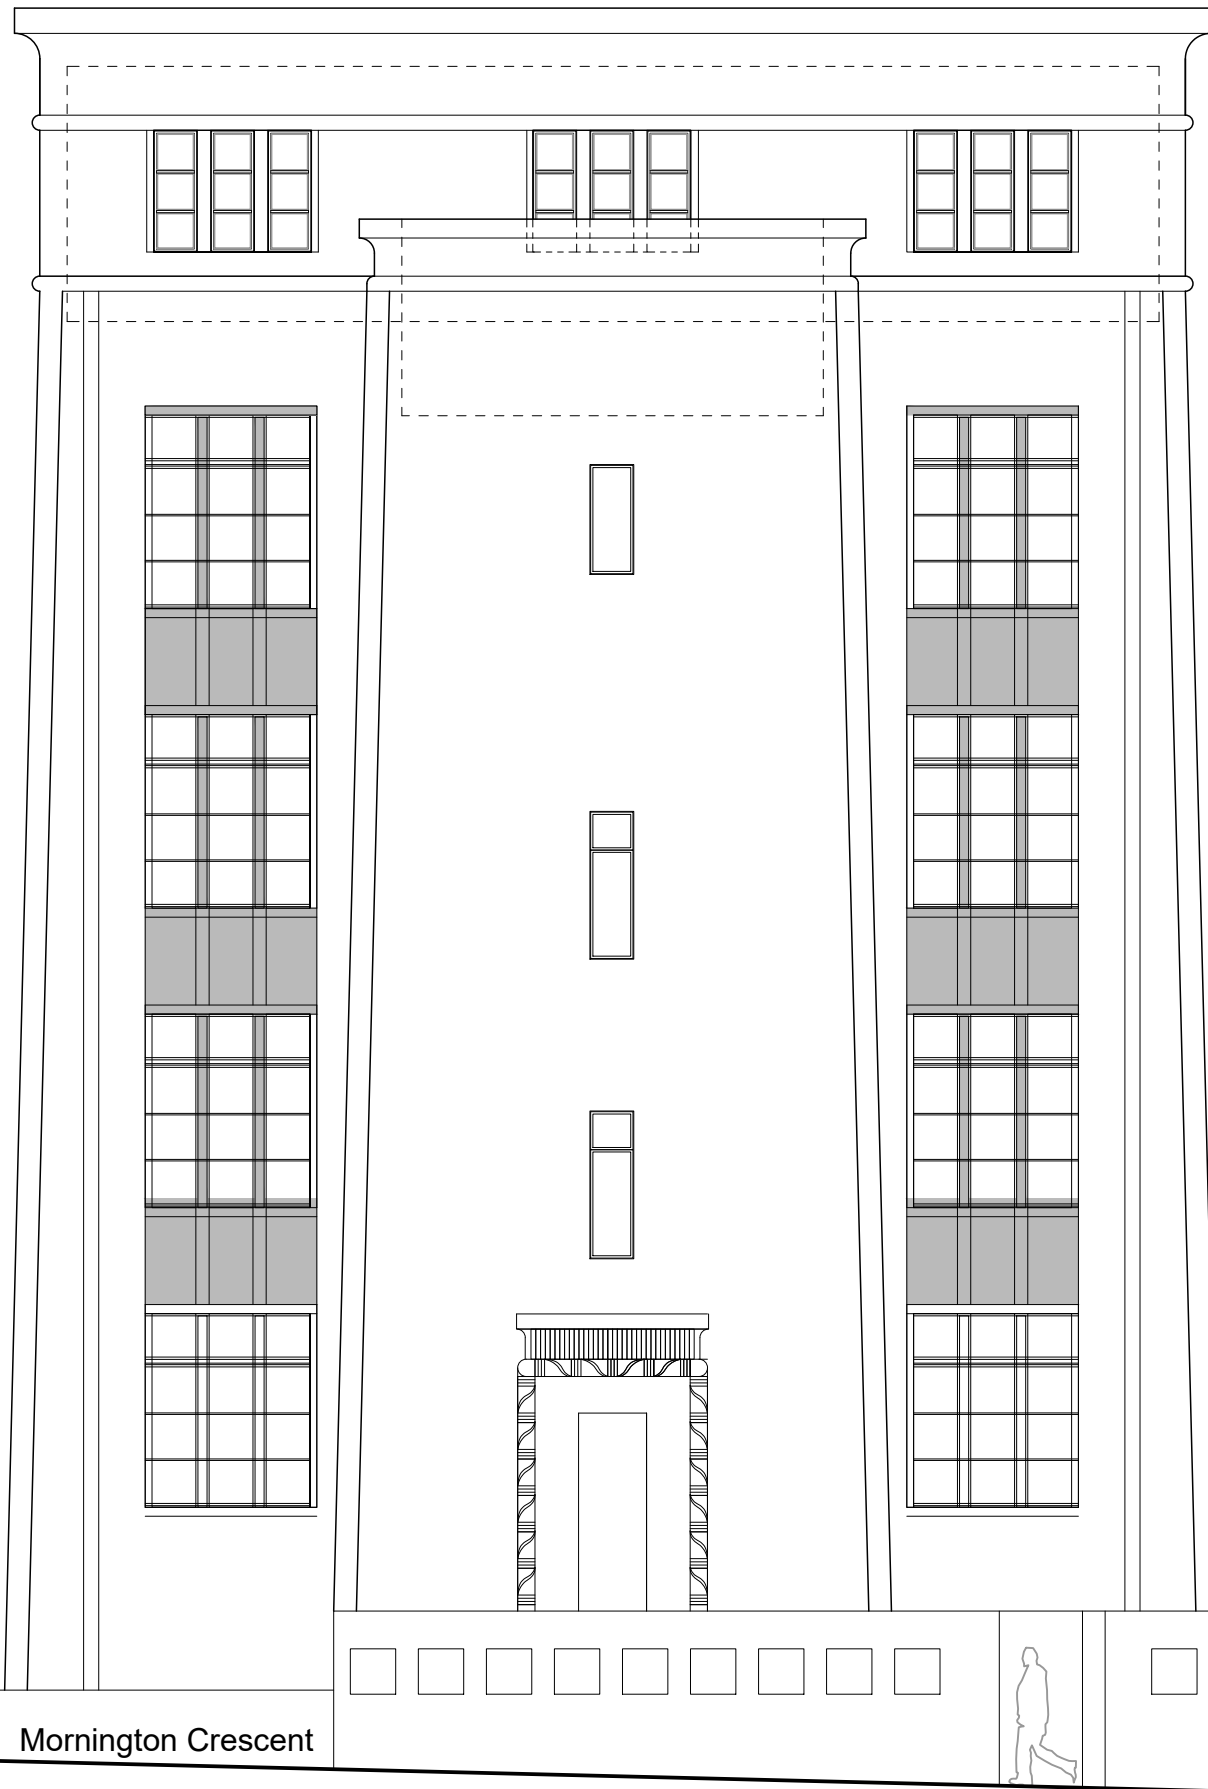

Based on information supplied by others
Do not scale from this drawing

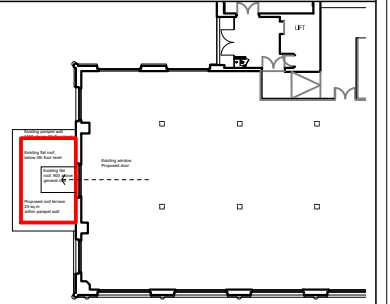

Rev	Drawn	Date	Description
4			

4

Contract
Greater London House
Hampstead Road
London NW1 7QX

Drawing Title
Fourth Floor
Roof Terrace (South)
South Elevation
Existing and Proposed


PROPOSED



CDS PROJECTS LTD
22 Woodbastwick Road, London SE26 5LH
M 07802 441750

Mornington Crescent

Mornington Crescent

 

Scale 1/100

Scales	1/100 (at A3)	Date	December 2020
Drawn	AA	Checked	
Contract No	20/10/Li	Drawing No	P/04
		Revision	-