


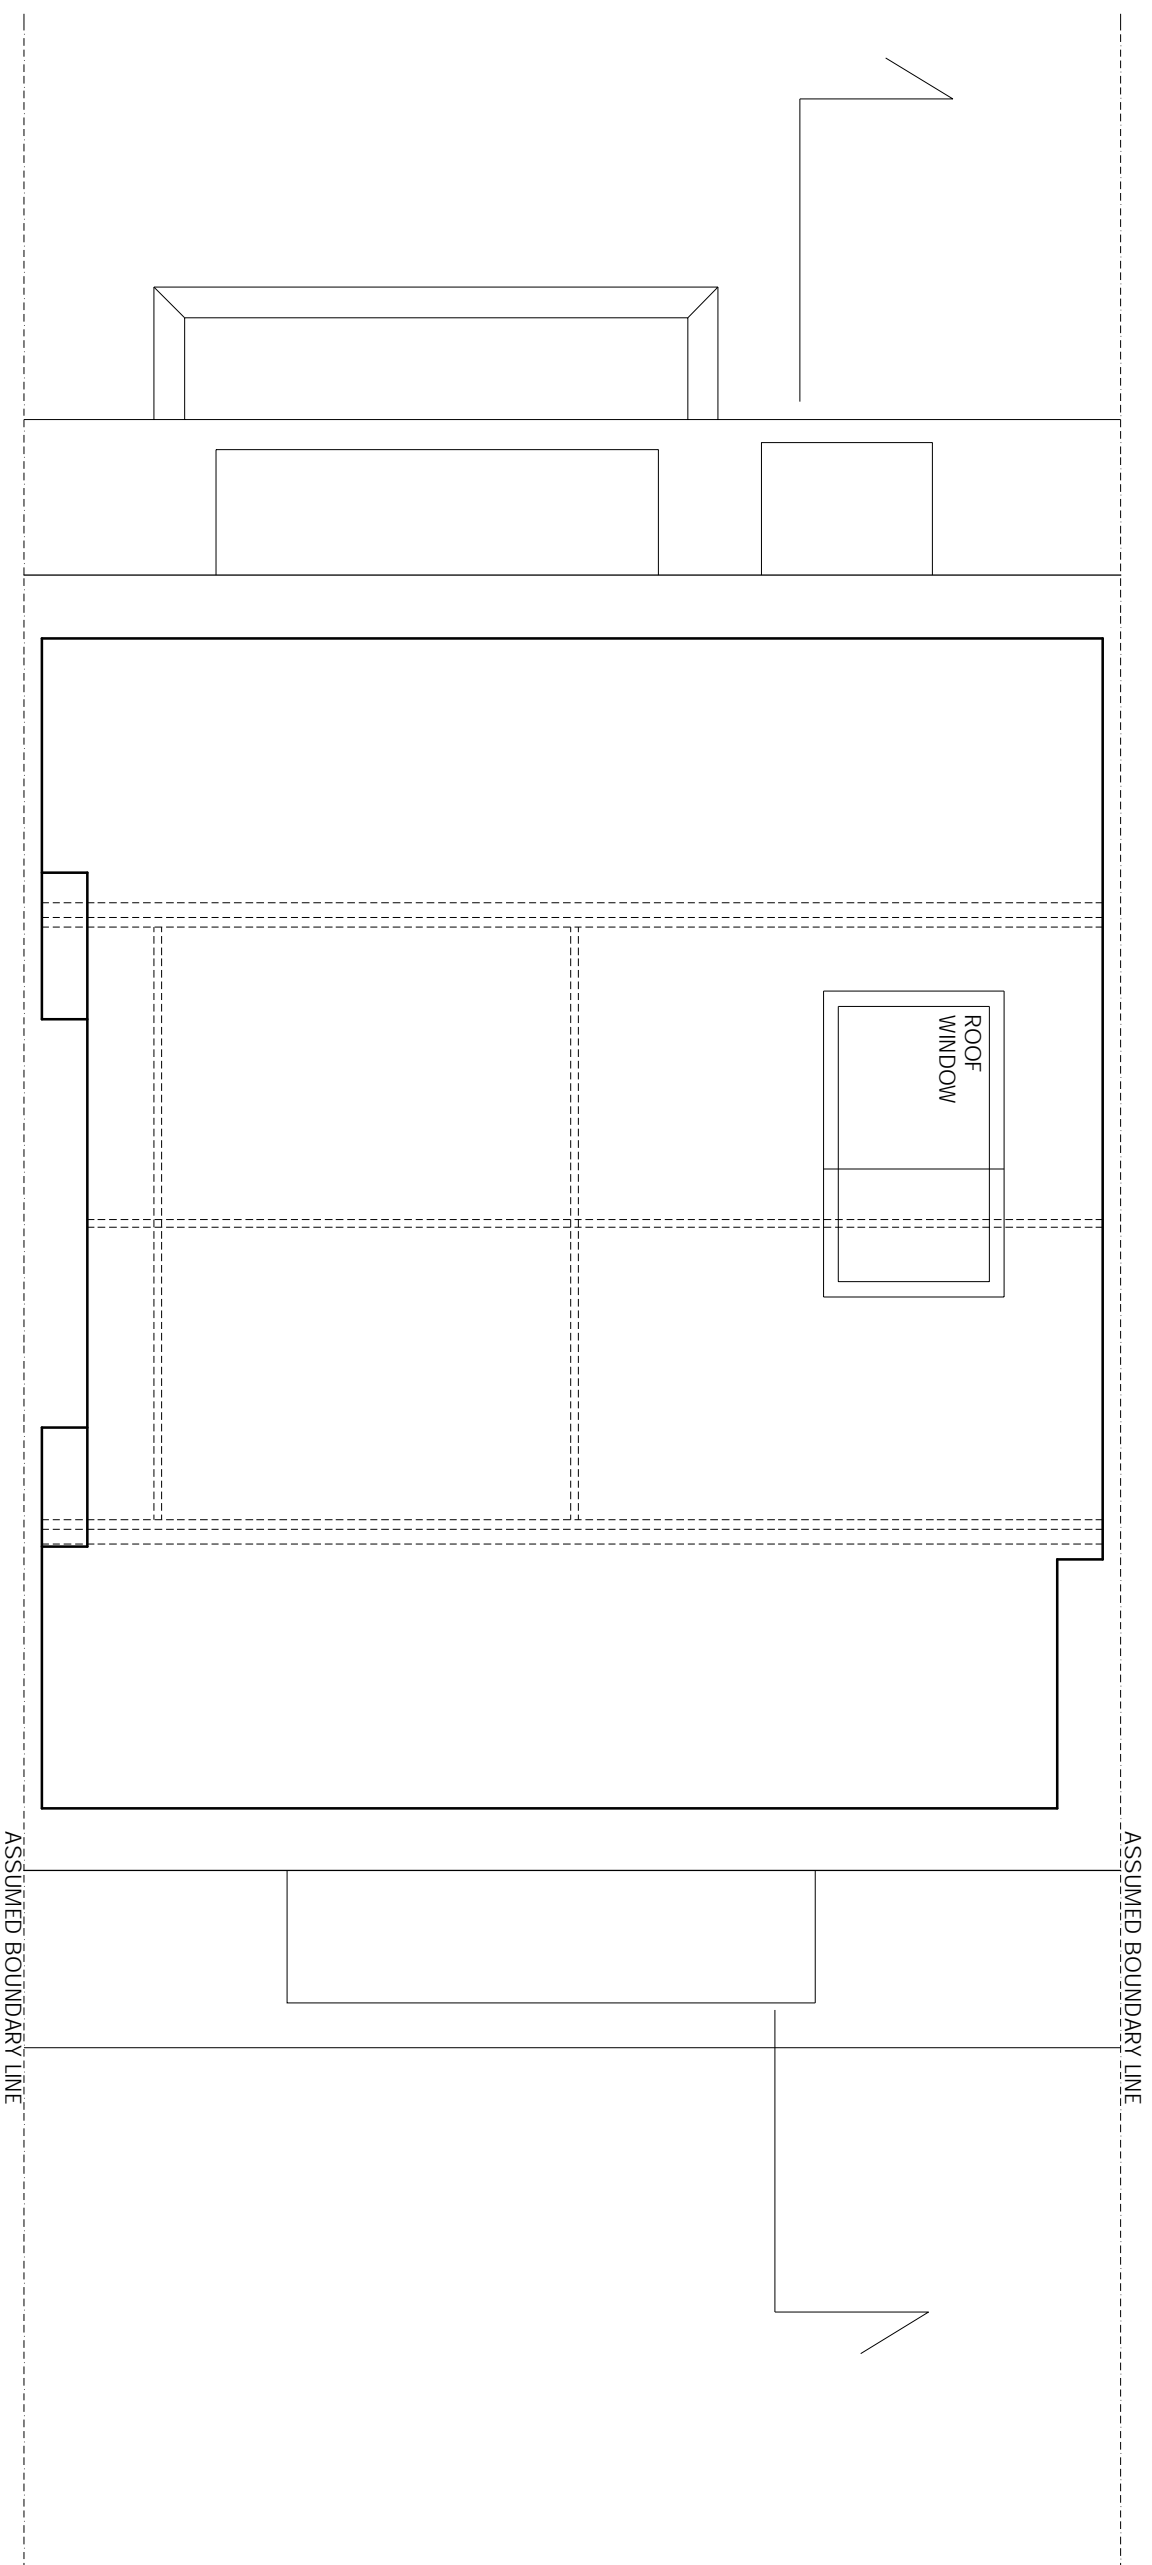

REVISIONS
REV DATE REVISION NOTES:

KEY



NOTES
1. Do not scale from this drawing
2. Report all drawing errors, omissions and discrepancies to the architect/designer

KASIA WHITEFIELD DESIGN

KASIA WHITEFIELD@GMAIL.COM
TEL: 07885058383

JOB
52 HOWITT ROAD
LONDON NW3 4LJ
TITLE
EXISTING LOFT FLOOR PLAN

DATE 2020.12.18 SCALE 1:50@A3 STATUS SURVEY
PROJECT NO. DRAWING NO. REVISION

HR52 EX02

0m

5m