


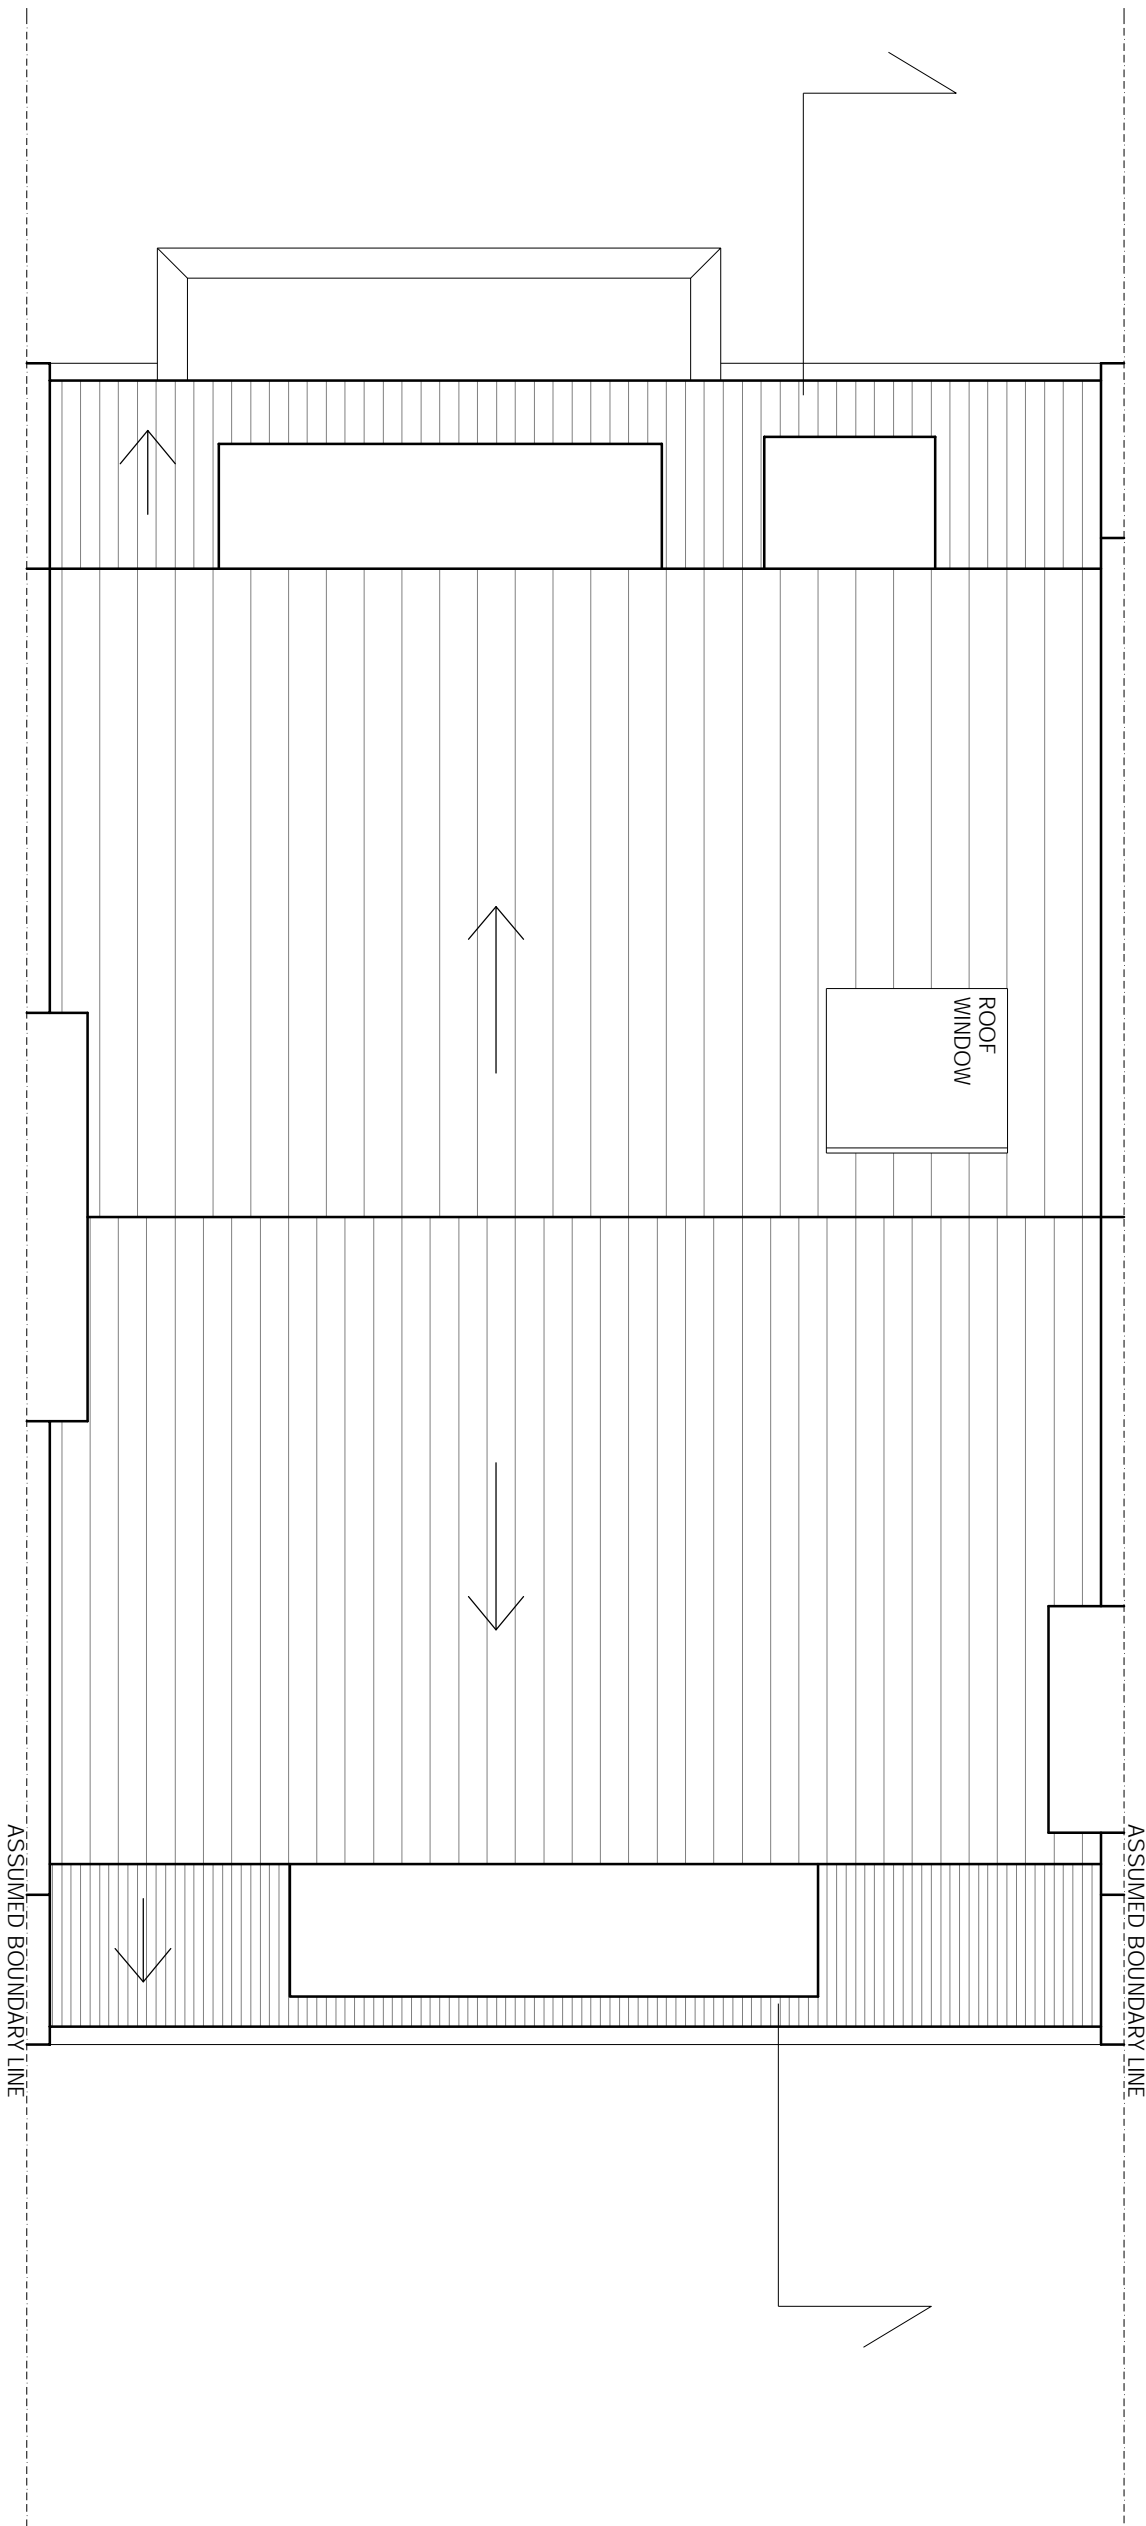

REVISIONS
REV DATE REVISION NOTES:

KEY



NOTES
1. Do not scale from the drawing
2. Report all drawing errors, omissions and discrepancies to the architect/designer

KASIA WHITEFIELD DESIGN

KASIA WHITEFIELD@GMAIL.COM
TEL: 07885053533

JOB
52 HOWITT ROAD
LONDON NW3 4LJ
TITLE
EXISTING ROOF PLAN

DATE	SCALE	STATUS
2020.12.18	1:50 @ A3	SURVEY

PROJECT NO.	DRAWING NO.	REVISION
HR52	EX03	

0m 5m