


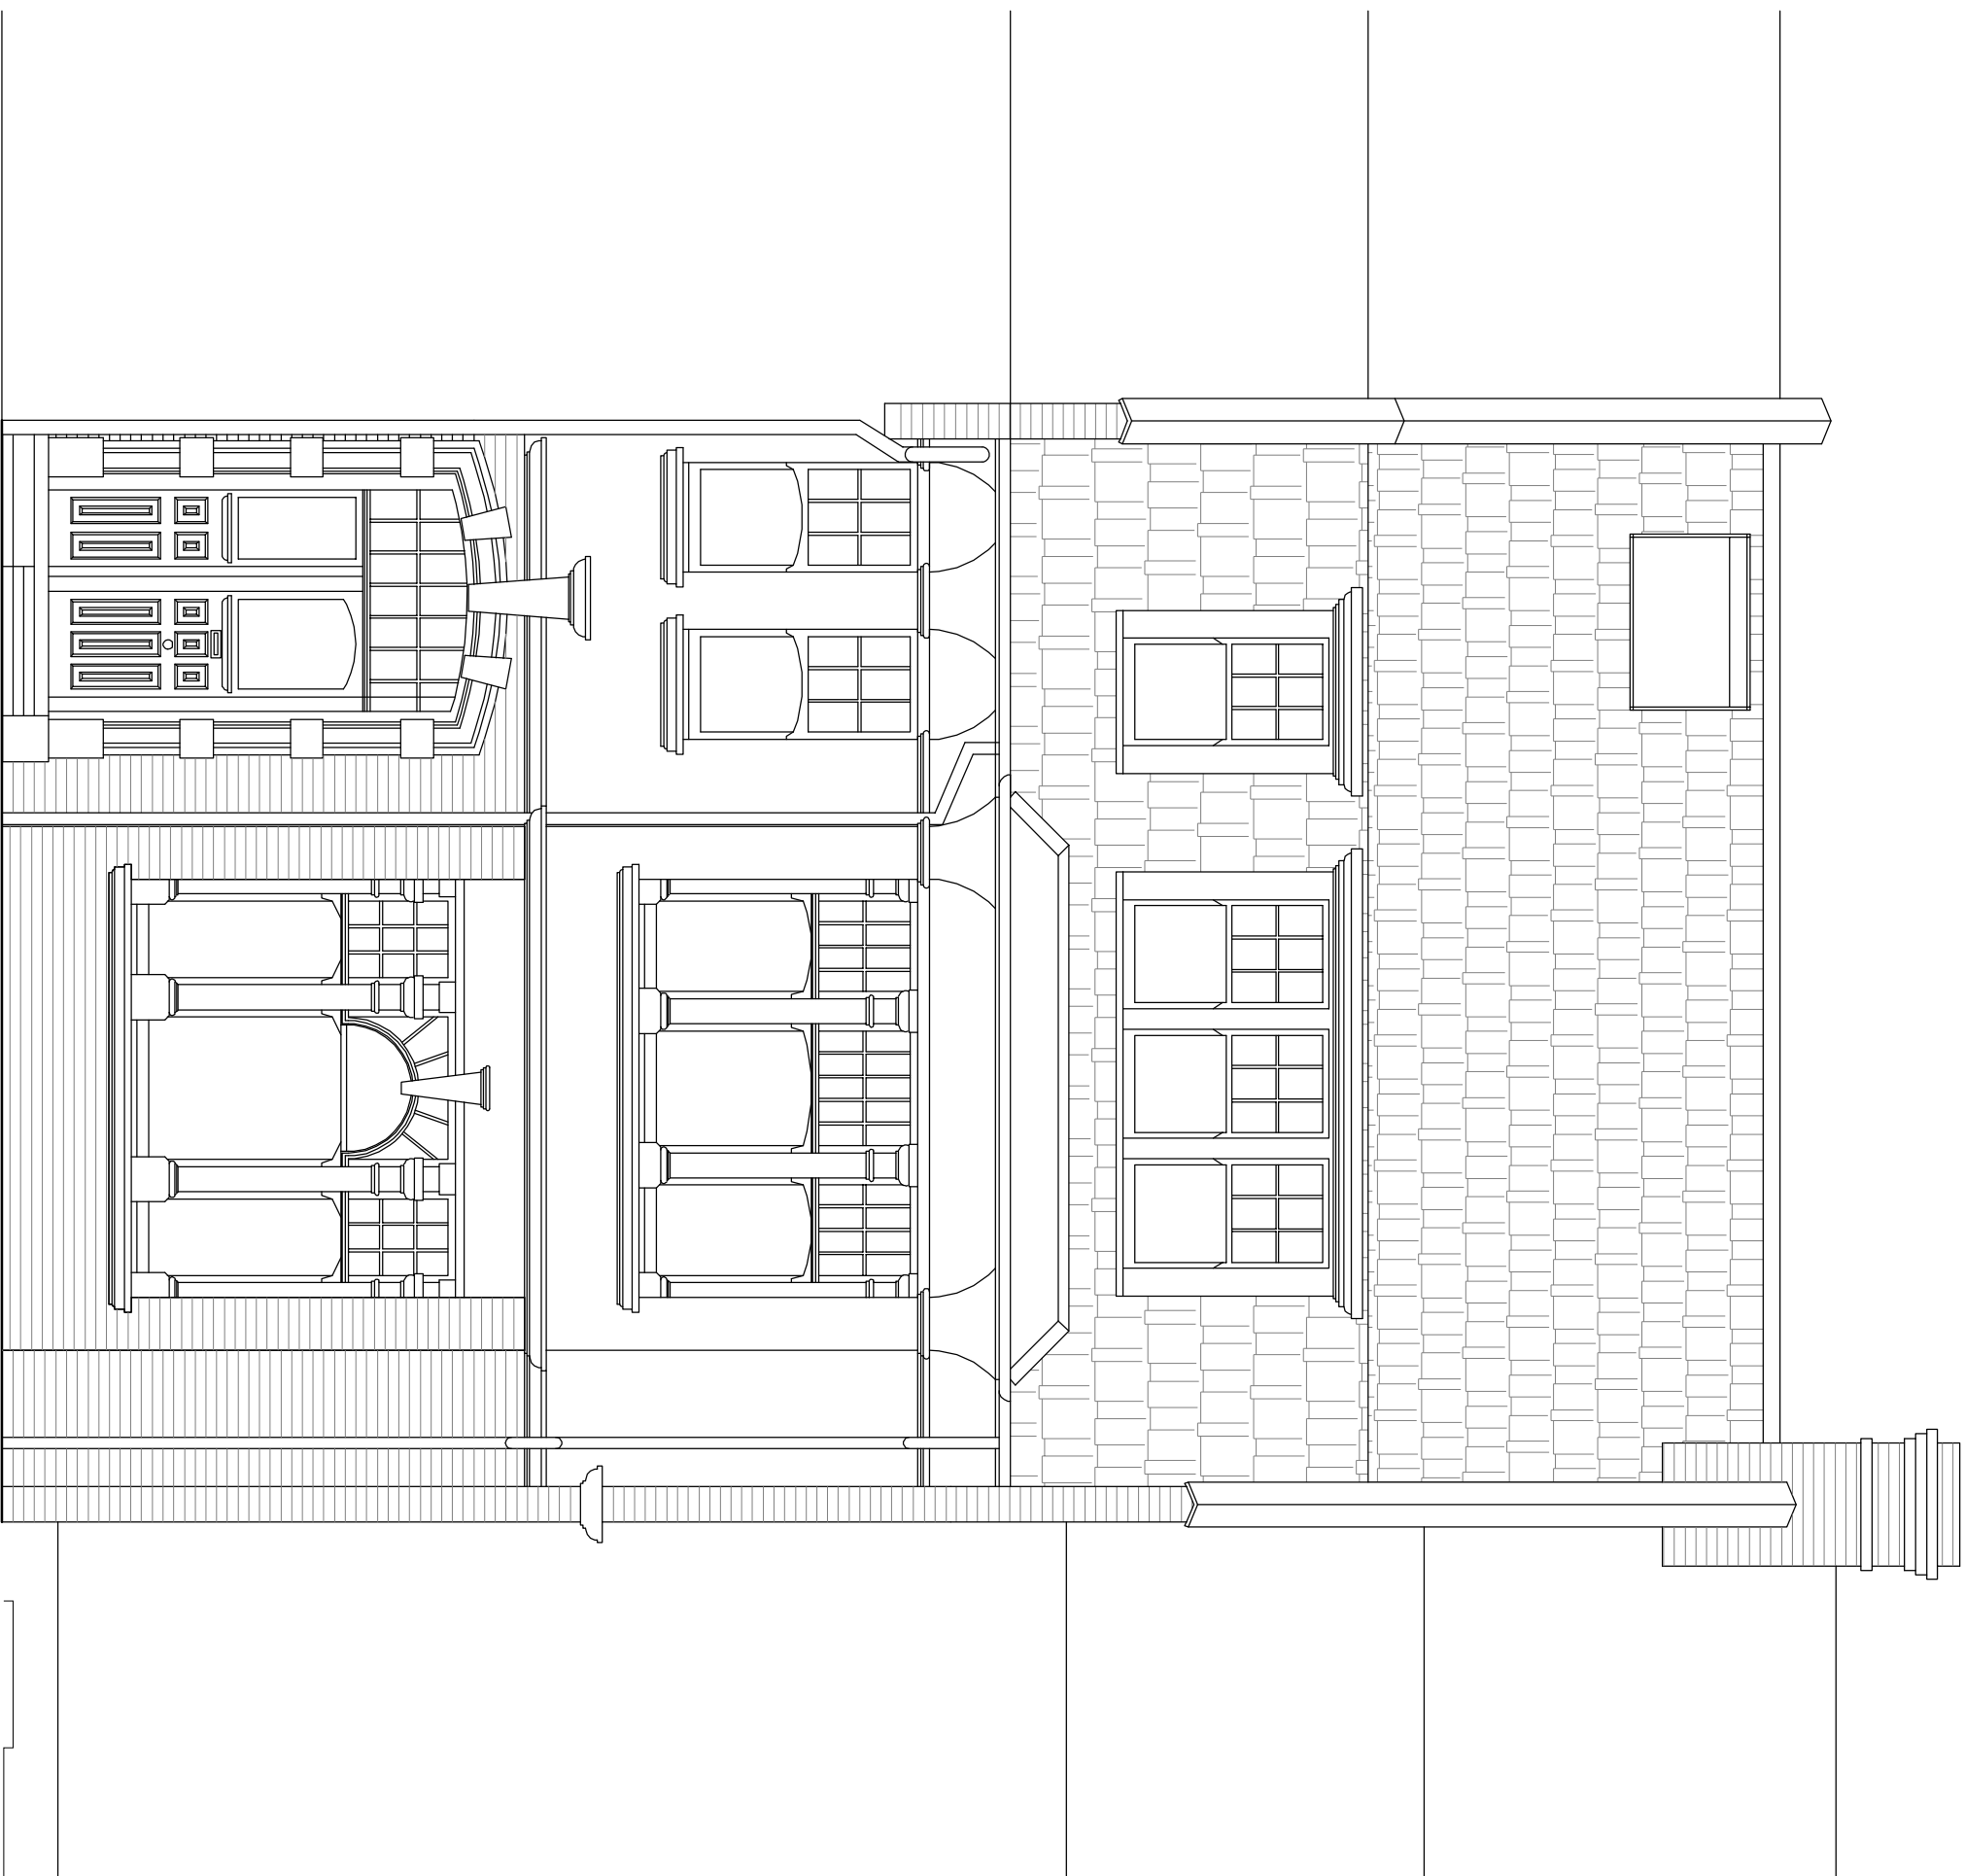

REVISIONS
REV DATE REVISION NOTES:

KEY



NOTES
1. Do not scale from this drawing for A/B/C. The architect and architect/surveyor shall be responsible for the accuracy of the drawing.
2. Report all drawing errors, omissions and discrepancies to the architect/surveyor.

KASIA WHITEFIELD DESIGN

KASIAWHITEFIELD@GMAIL.COM
TEL: 07885058383

JOB
52 HOWITT ROAD
LONDON NW3 4LJ
TITLE
EXISTING FRONT ELEVATION

DATE	SCALE	STATUS
2020.12.18	1:50 @ A3	SURVEY
PROJECT NO.	DRAWING NO.	REVISION

HR52 EX05