


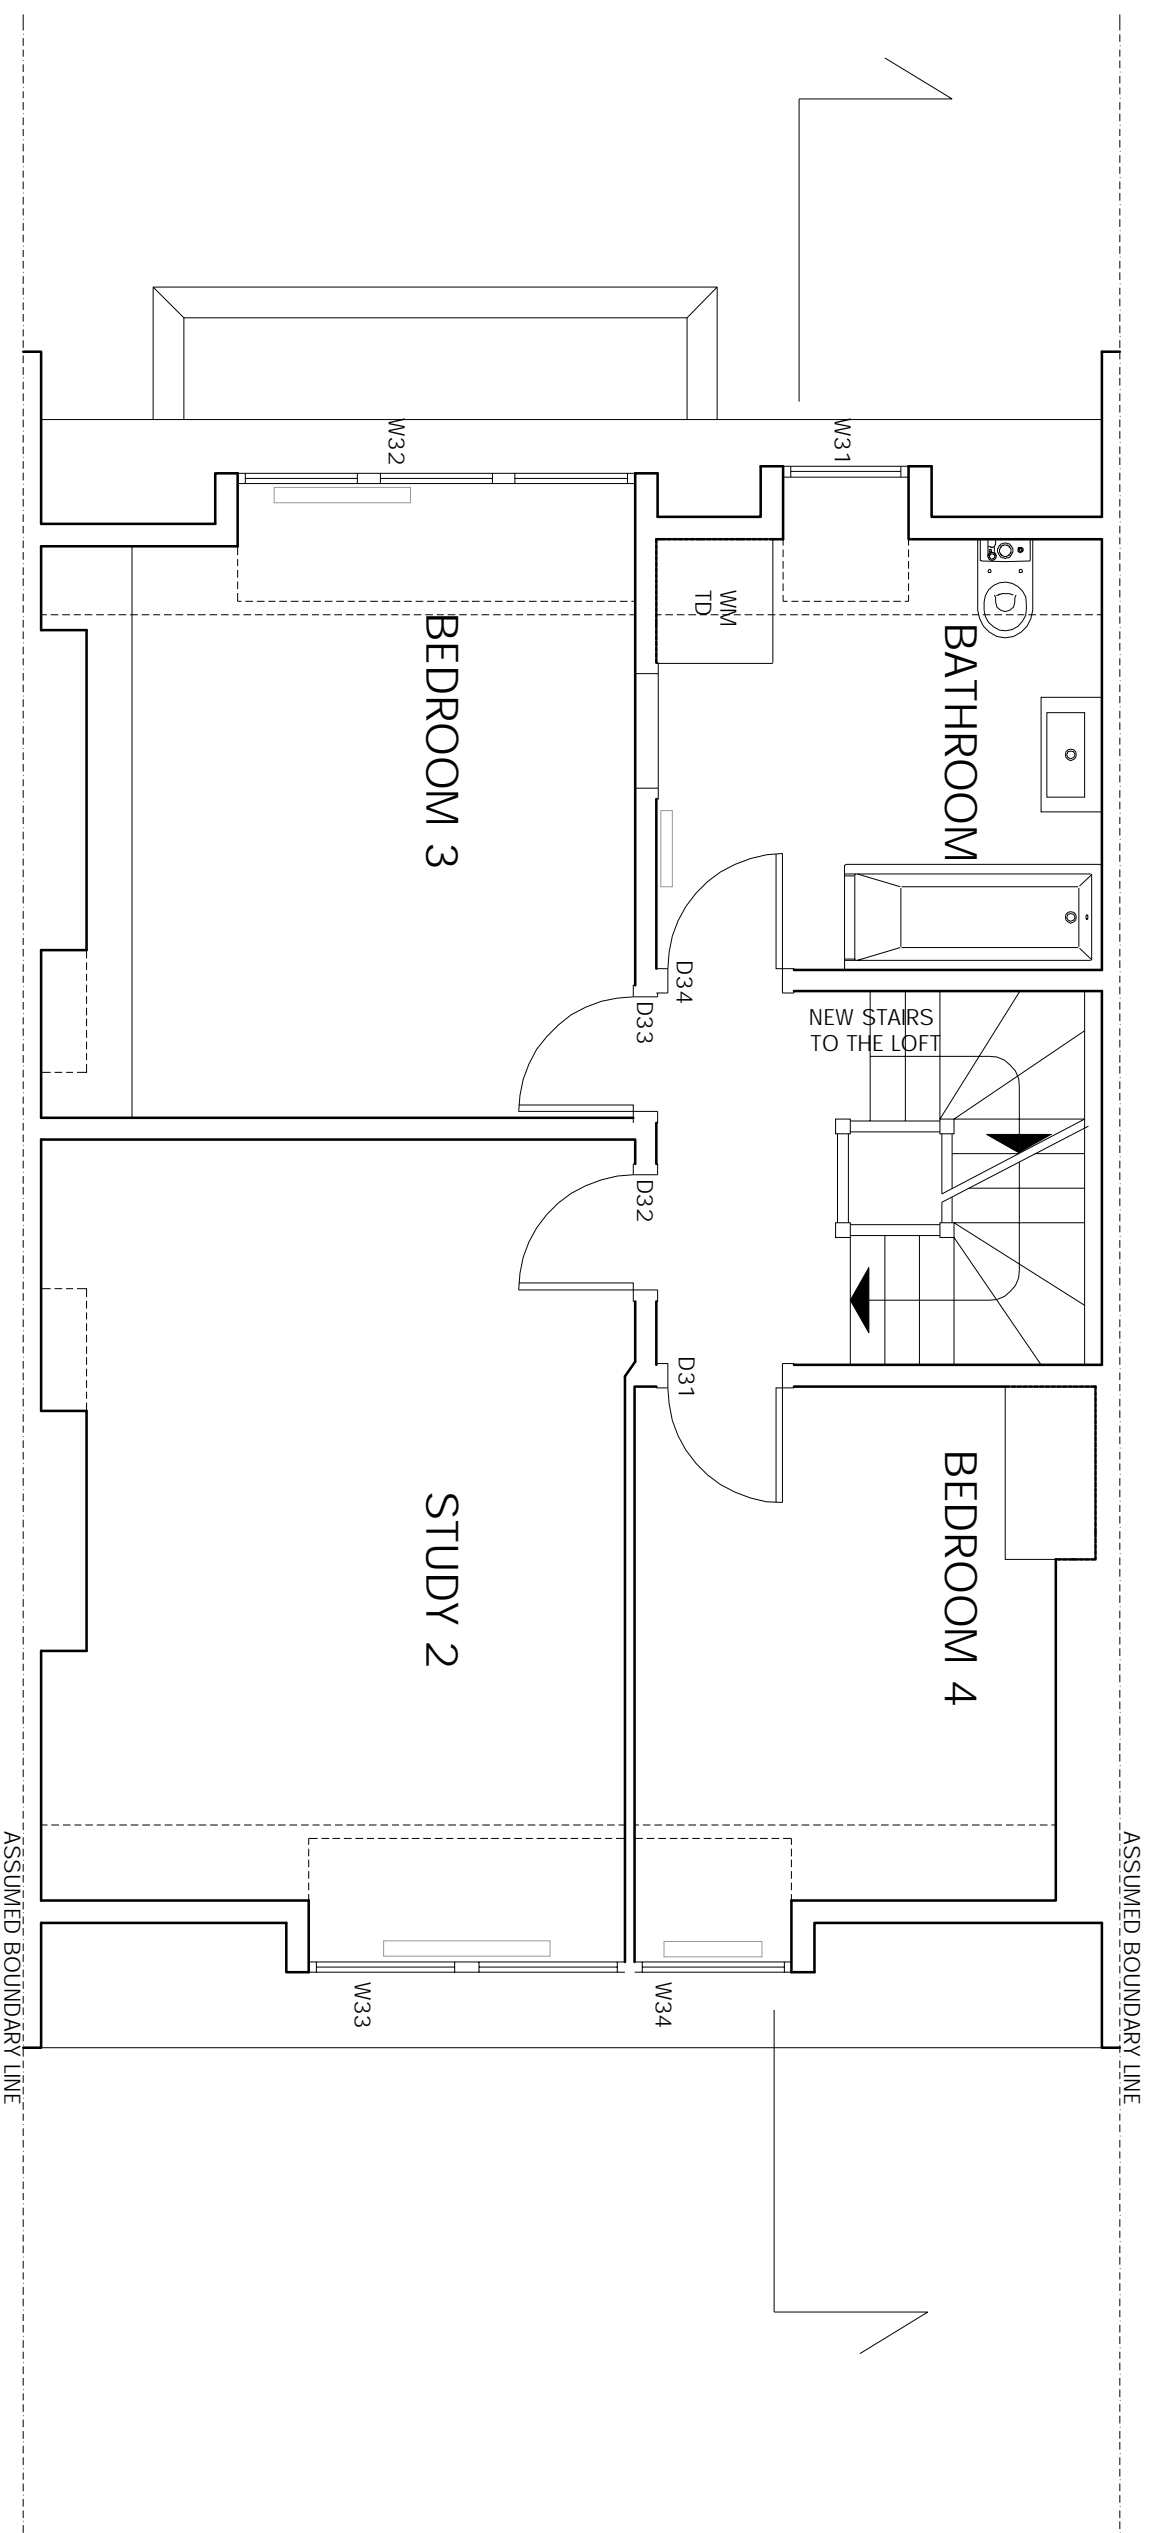

REVISIONS  
REV DATE REVISION NOTES:

KEY



NOTES  
1. Do not scale from the drawing  
2. Report all drawing errors, omissions and discrepancies to the architect  
3. Report all drawing errors, omissions and discrepancies to the architect

**KASIA WHITEFIELD DESIGN**

KASIA WHITEFIELD@GMAIL.COM  
TEL: 0788505353

JOB  
52 HOWITT ROAD  
LONDON NW3 4LJ  
TITLE  
PROPOSED SECOND FLOOR PLAN

DATE 2020.12.18 SCALE 1:50@A3 STATUS PLANNING  
PROJECT NO. DRAWING NO. REVISION

HR52 PP01