



THIRD FLOOR PLAN  
PLANNING APPROVED  
SCALE 1:100

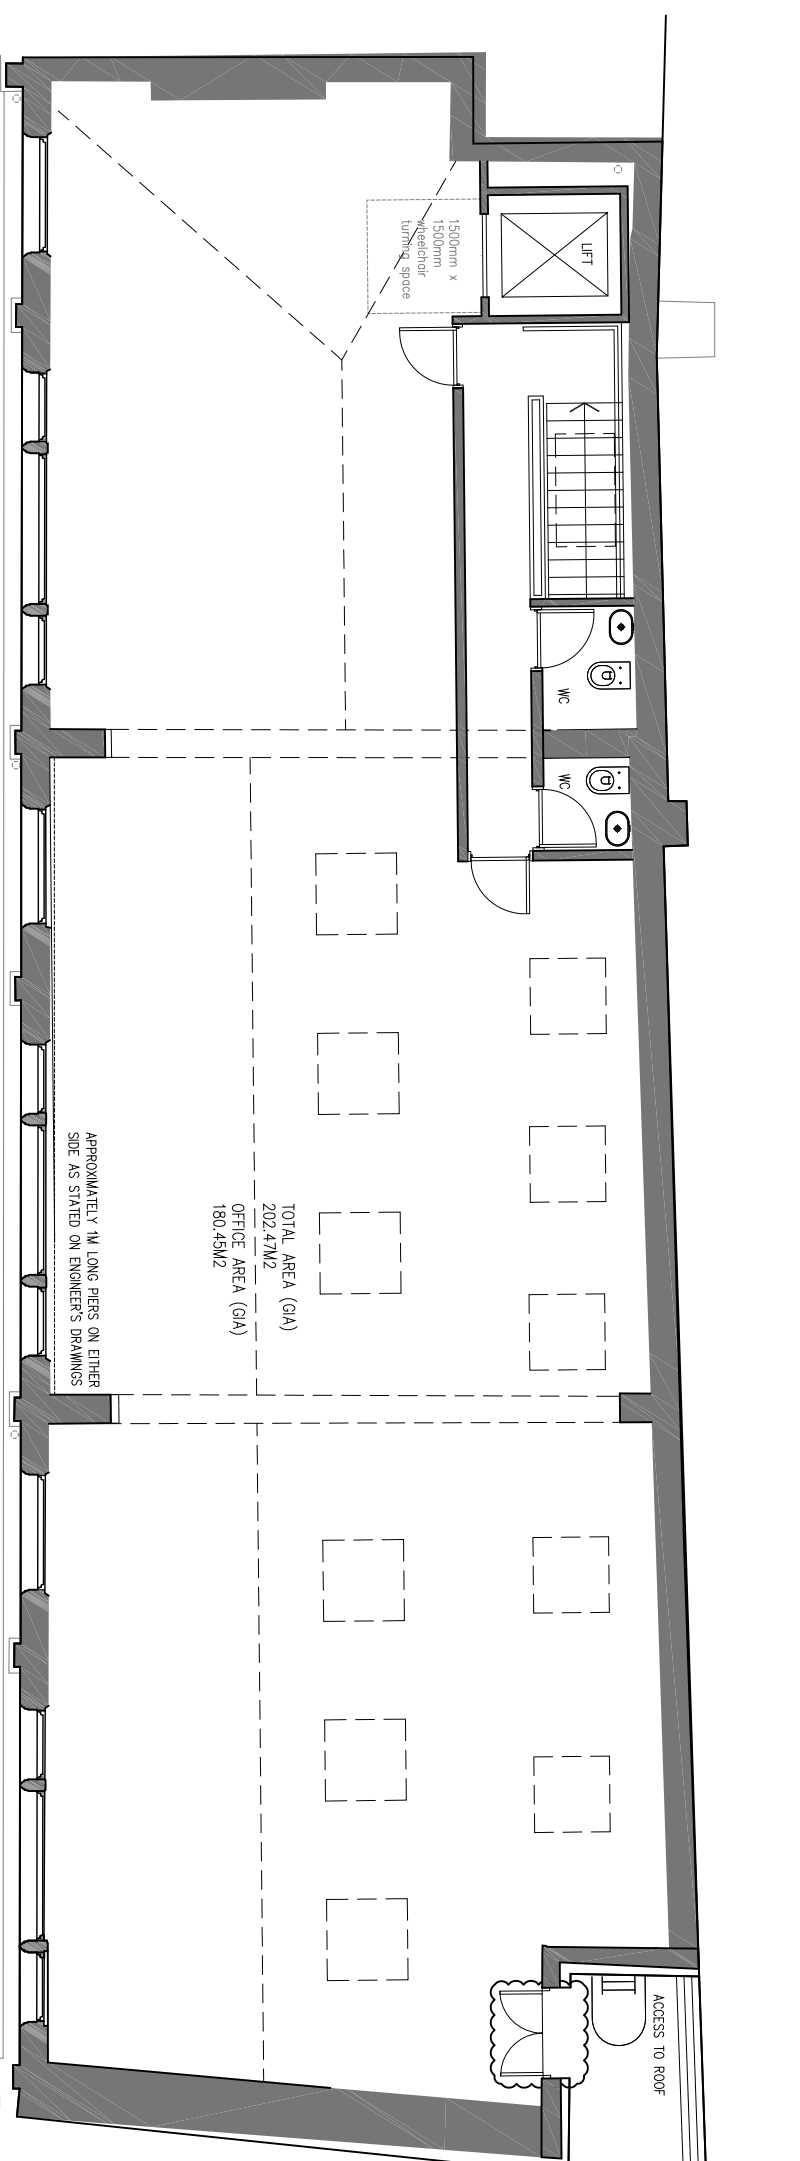

THIRD FLOOR PLAN  
PROPOSED  
SCALE 1:100

 

Copyright reserved.  
All dimensions to be checked on site before work commences.  
Figured dimensions to be taken in preference to scaled dimensions.  
If in doubt please ask.

Notes

Diagram

Revisions

Project  
9-13 GRAPE STREET  
WC2

Drawing  
THIRD FLOOR PLAN  
APPROVED AND PROPOSED

Project architect	CB
Drawn	DR
Checked	CB
Date	NOV 20
Scale	1:100@A3
Status	FOR PLANNING
Project number	19005
Drawing No	<b>TP115</b>

DELTA ARCHITECTS  
1 BATEMANS ROW  
LONDON  
EC2A 3HH

T 020 7613 5702  
F 020 7613 5685

WWW.DELTAARCHITECTS.CO.UK