



NO.	DATE	DESCRIPTION
A		
B		
C		

Project
113C PRIORITY ROAD
LONDON NW6 3NN

NO.	DATE	DESCRIPTION
D02		
Job no.	456002	
Scale	1:50 @ A3	
Date	10/10/2020	

Drawn by: [Blank]
Checked by: [Blank]

SECOND FLOOR PLAN AS EXISTING

 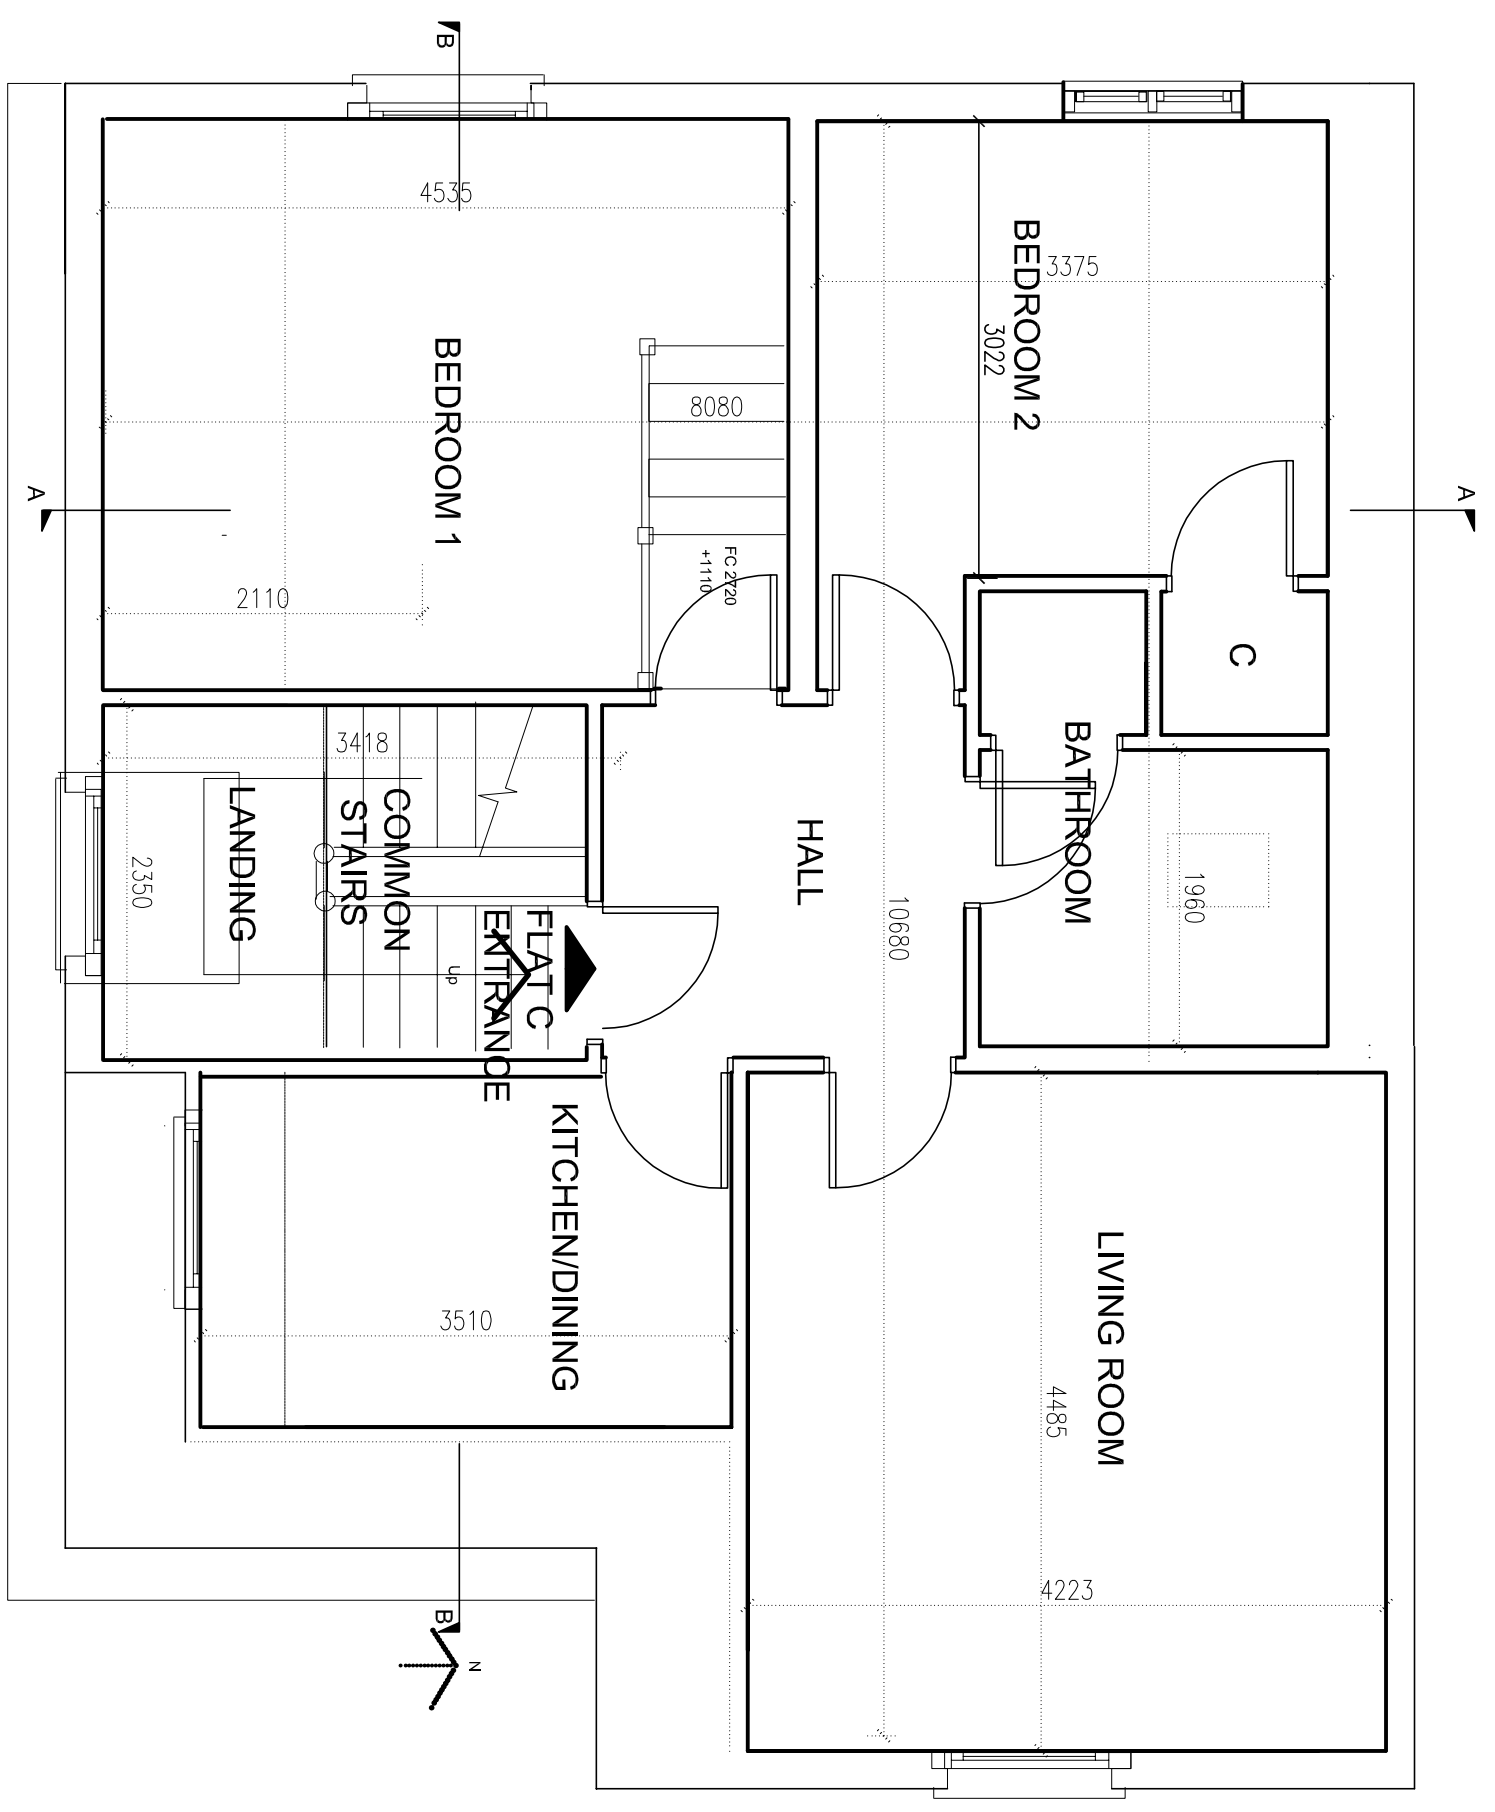

Scale at A3