


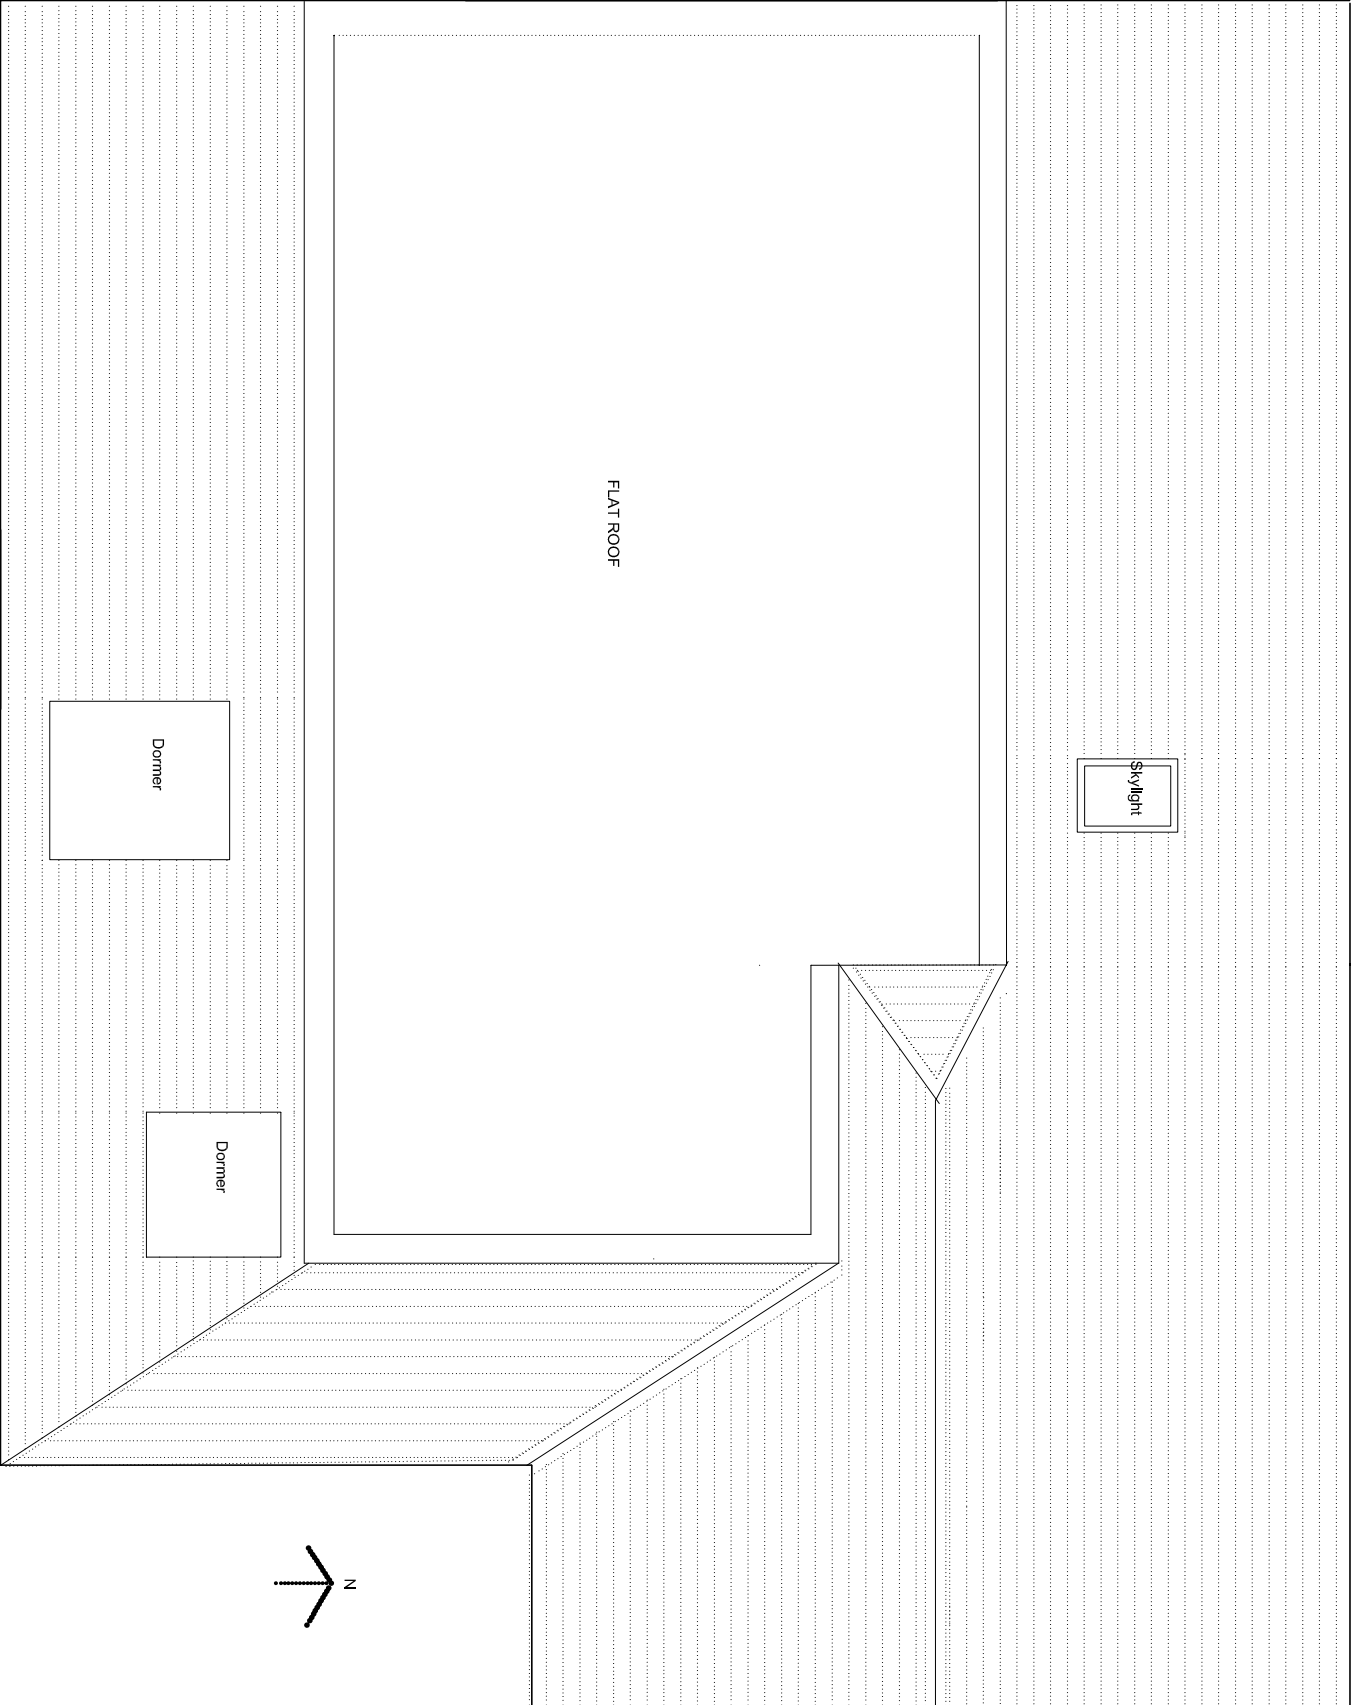

ROOF PLAN AS EXISTING



Scale at A3

NEALE & NORDEN
CONSULTANTS
17 DARTMOUTH PARK AVENUE LONDON NW6 3JL
t: 0207 813 4223 e: neale@nealeny.com

11th
ROOF PLAN
AS EXISTING

REVISIONS		
NO.	DATE	DESCRIPTION
A		
B		
C		

Project
113C PRIORY ROAD
LONDON NW6 3NN

Issue title:
D04
All dimensions to be written on this

Job no.
456/D04

Scale
1:50@A3

date
10/10/2020

Drawn by
CHK: