


1 Inner courtyard Louver Door - 11 Bedford Av. Rear Elevation, Lower Ground Level
 PL_061 Scale 1:25 @ A3

General notes
 Copyright owned by smok.
 Do not scale from this drawing.
 All dimensions are to be checked on site prior to commencing the construction of any element of the works or manufacture of any elements.
 Any discrepancies between the drawing and site conditions/dimensions, any errors or omissions are to be brought to the attention of the architect for clarification prior to proceeding with construction of the element of work.
 All dimensions are in millimeters.
 All construction to comply with all current British Standards and Building Regulations requirements.

Drawing notes
 Doors will be Gilbert Louver doors ref: WDS-75
 Polyester power coated - Colour: White. Satin finish.
 Door is installed into retained opening.
 Doors are made from Aluminium.



Louver - As Existing

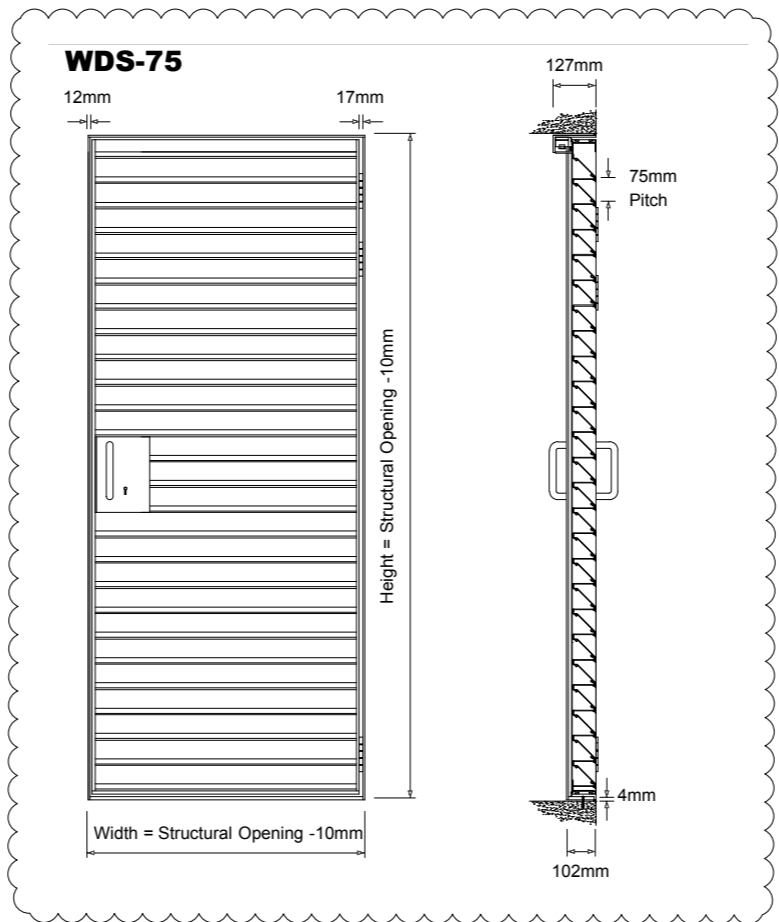

P2	ISSUED FOR PLANNING/ LBC	18 Dec 2020
P1	ISSUED FOR PLANNING/ LBC	16 Dec 2020

REVISION	DESCRIPTION	DATE
DRAWING	Proposed Louvered door to Courtyard area	SCALE 1:25 @ A3 DATE Dec 2020
PROJECT	41, Bedford Square London WC1B 3HX	DRAWN CRS CADFILE 223_PL_026

CLIENT **EenEnVeertig Limited**

DRAWING No **223_PL_061** Rev: **P2**

STATUS **PLANNING / LBC**

smok

Unit 3, Canonbury Yard, London N1 7BJ
 020 3393 3022 office@smok.co.uk