


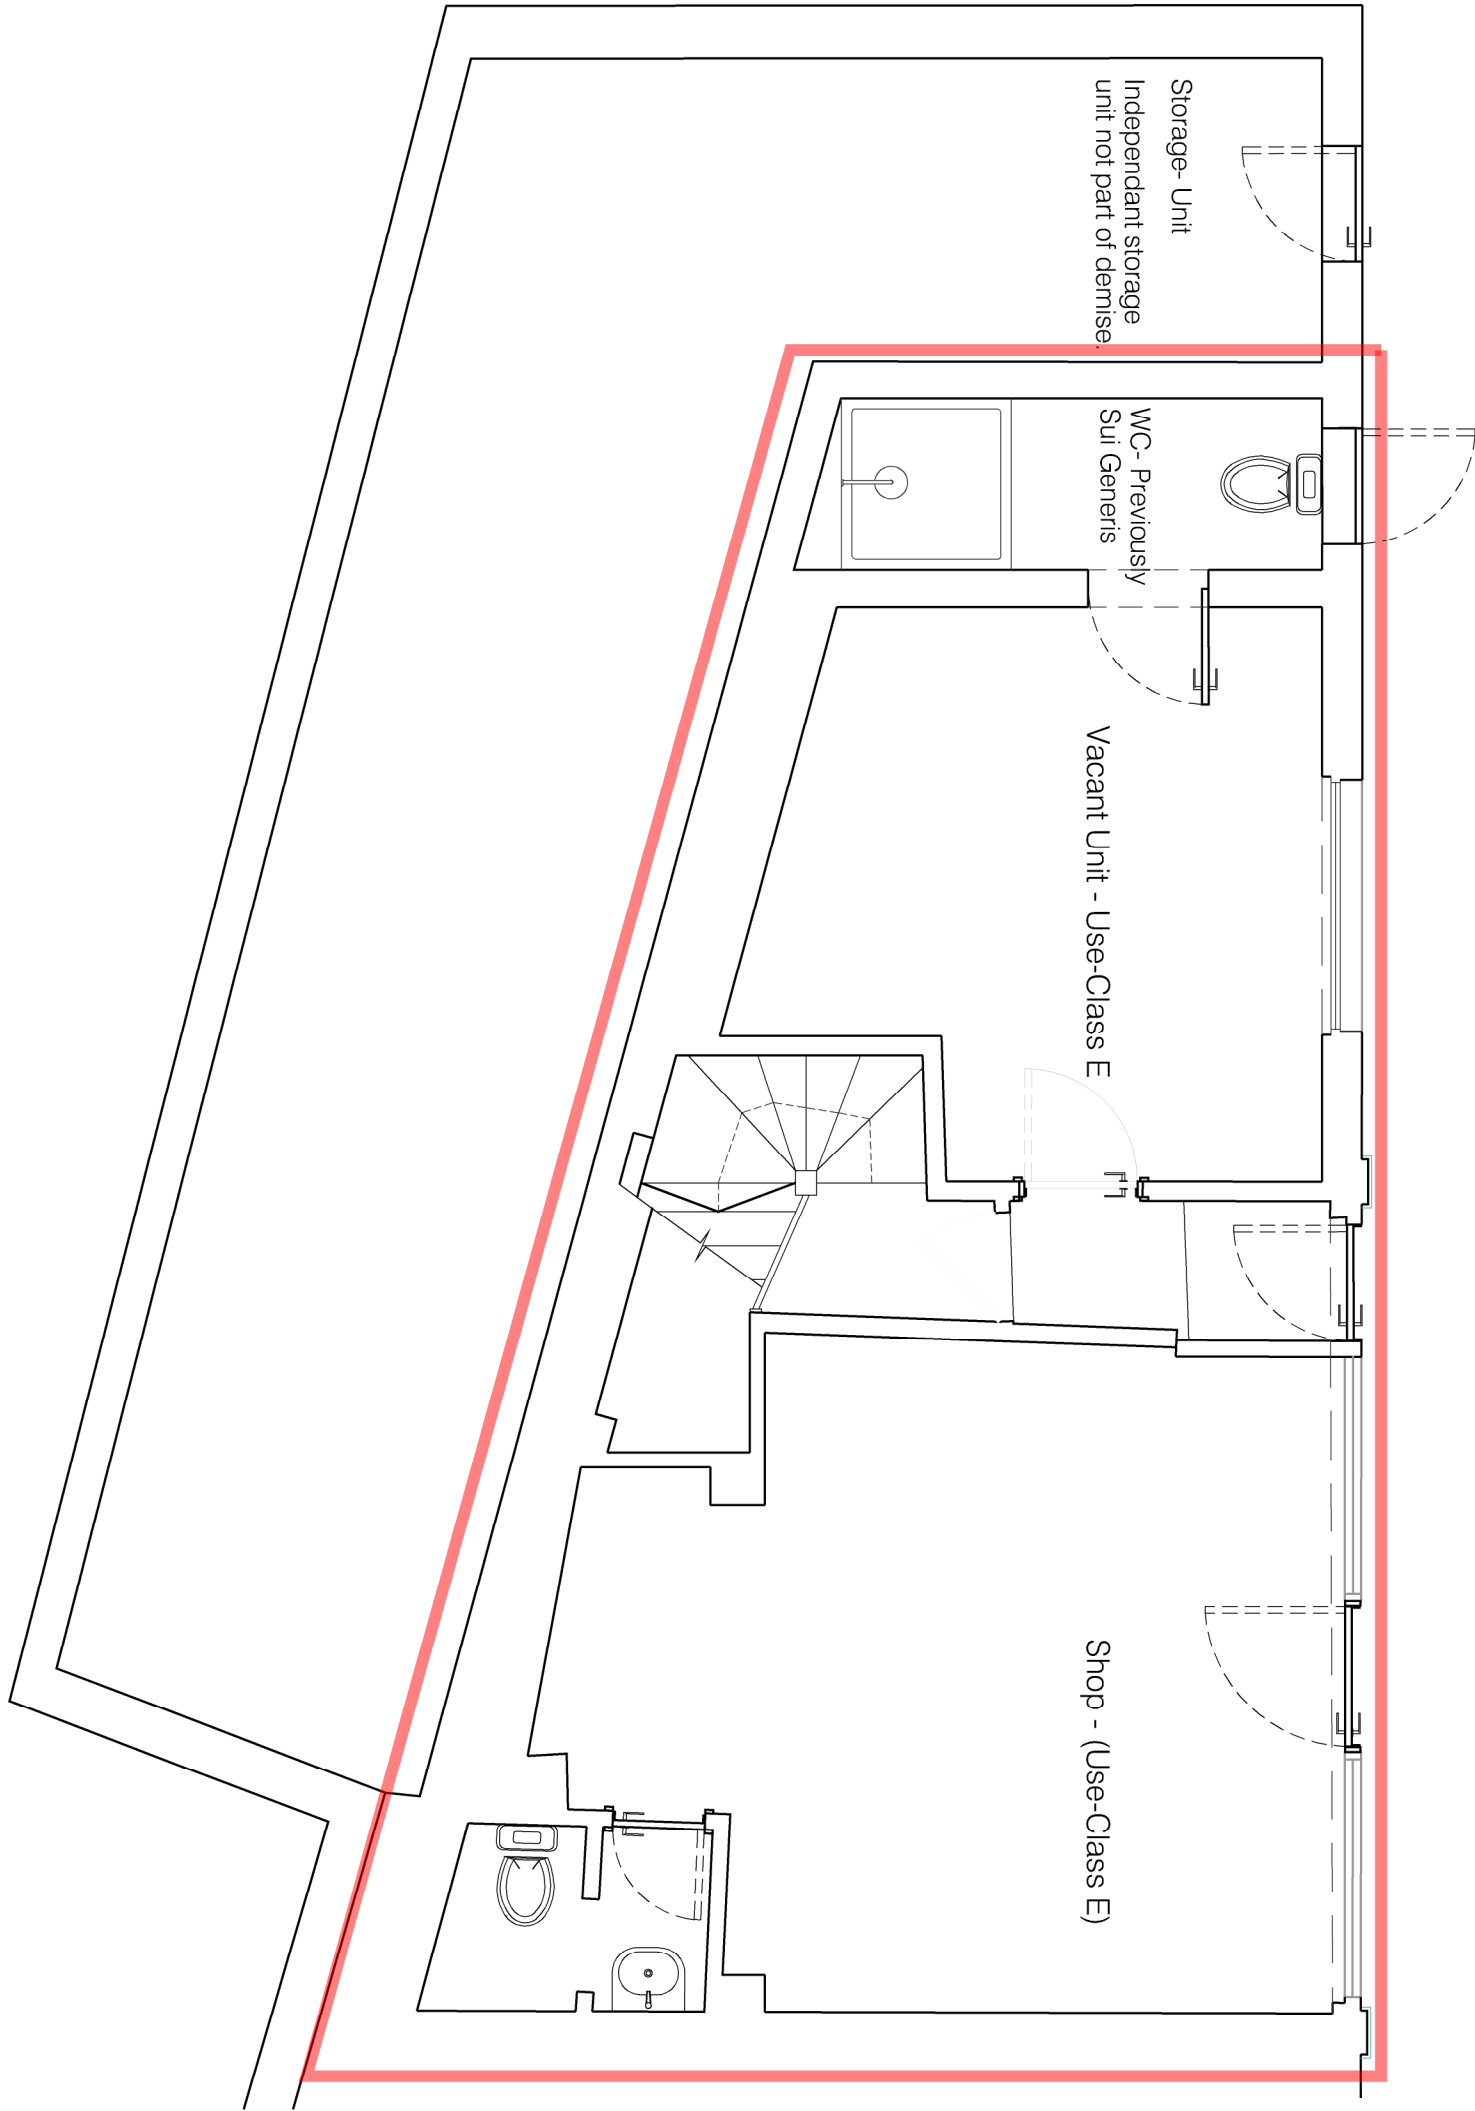


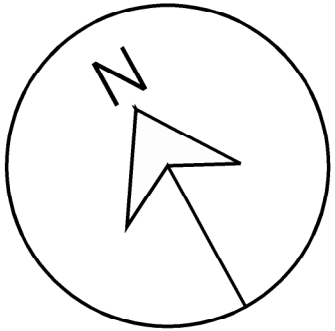


01: EXISTING GROUND FLOOR PLAN  
SCALE 1:50

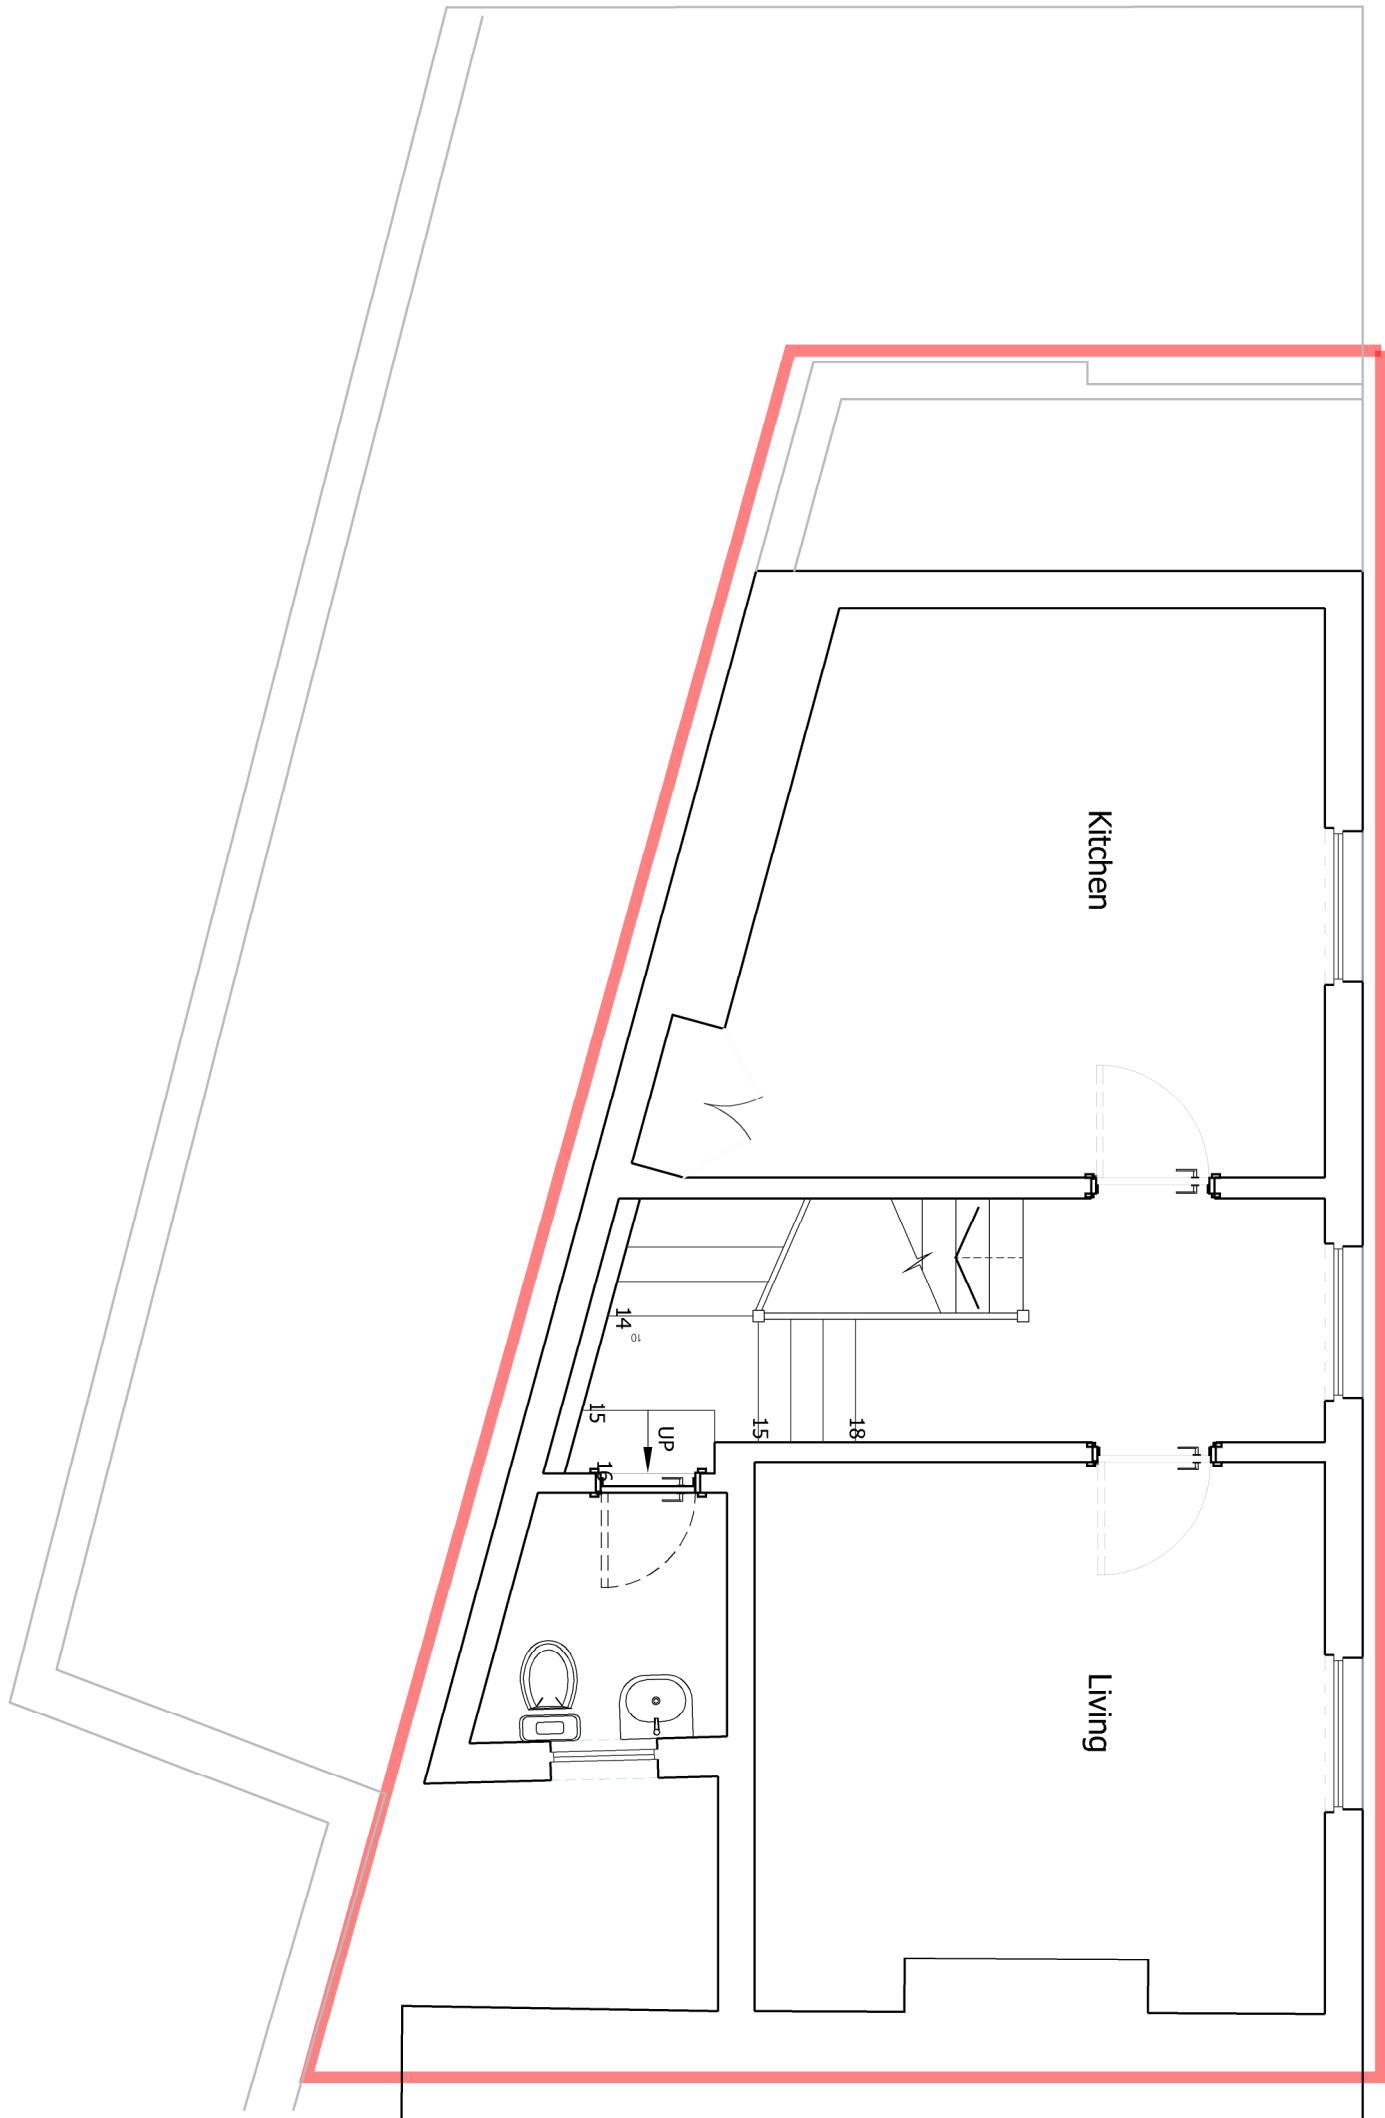

02: EXISTING FIRST FLOOR PLAN  
SCALE 1:50

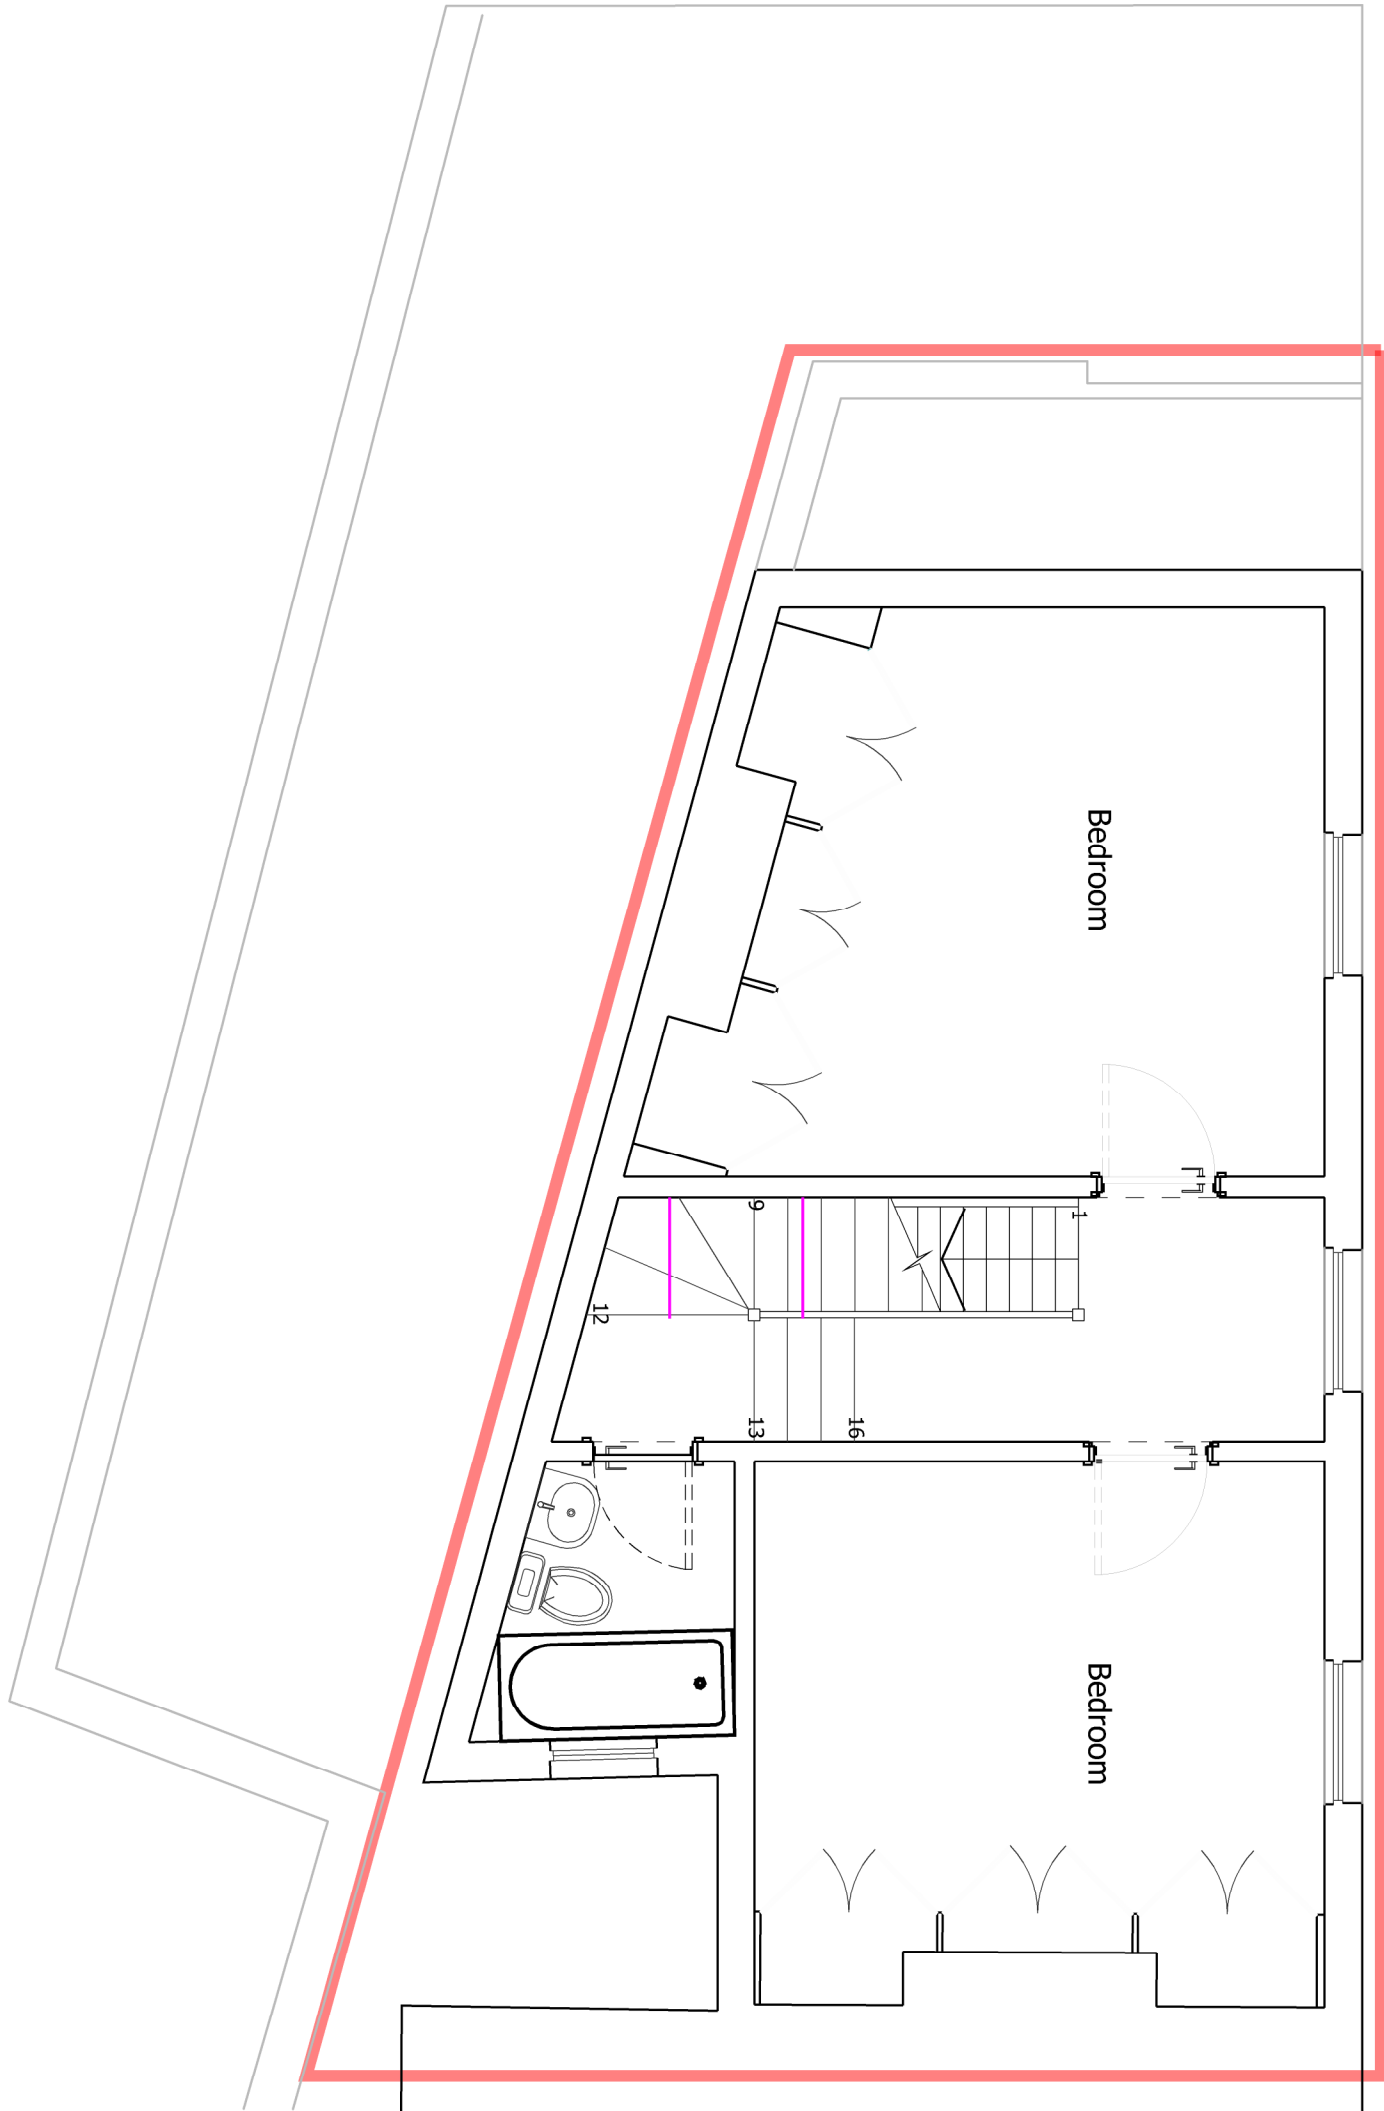

03: EXISTING SECOND FLOOR PLAN  
SCALE 1:50

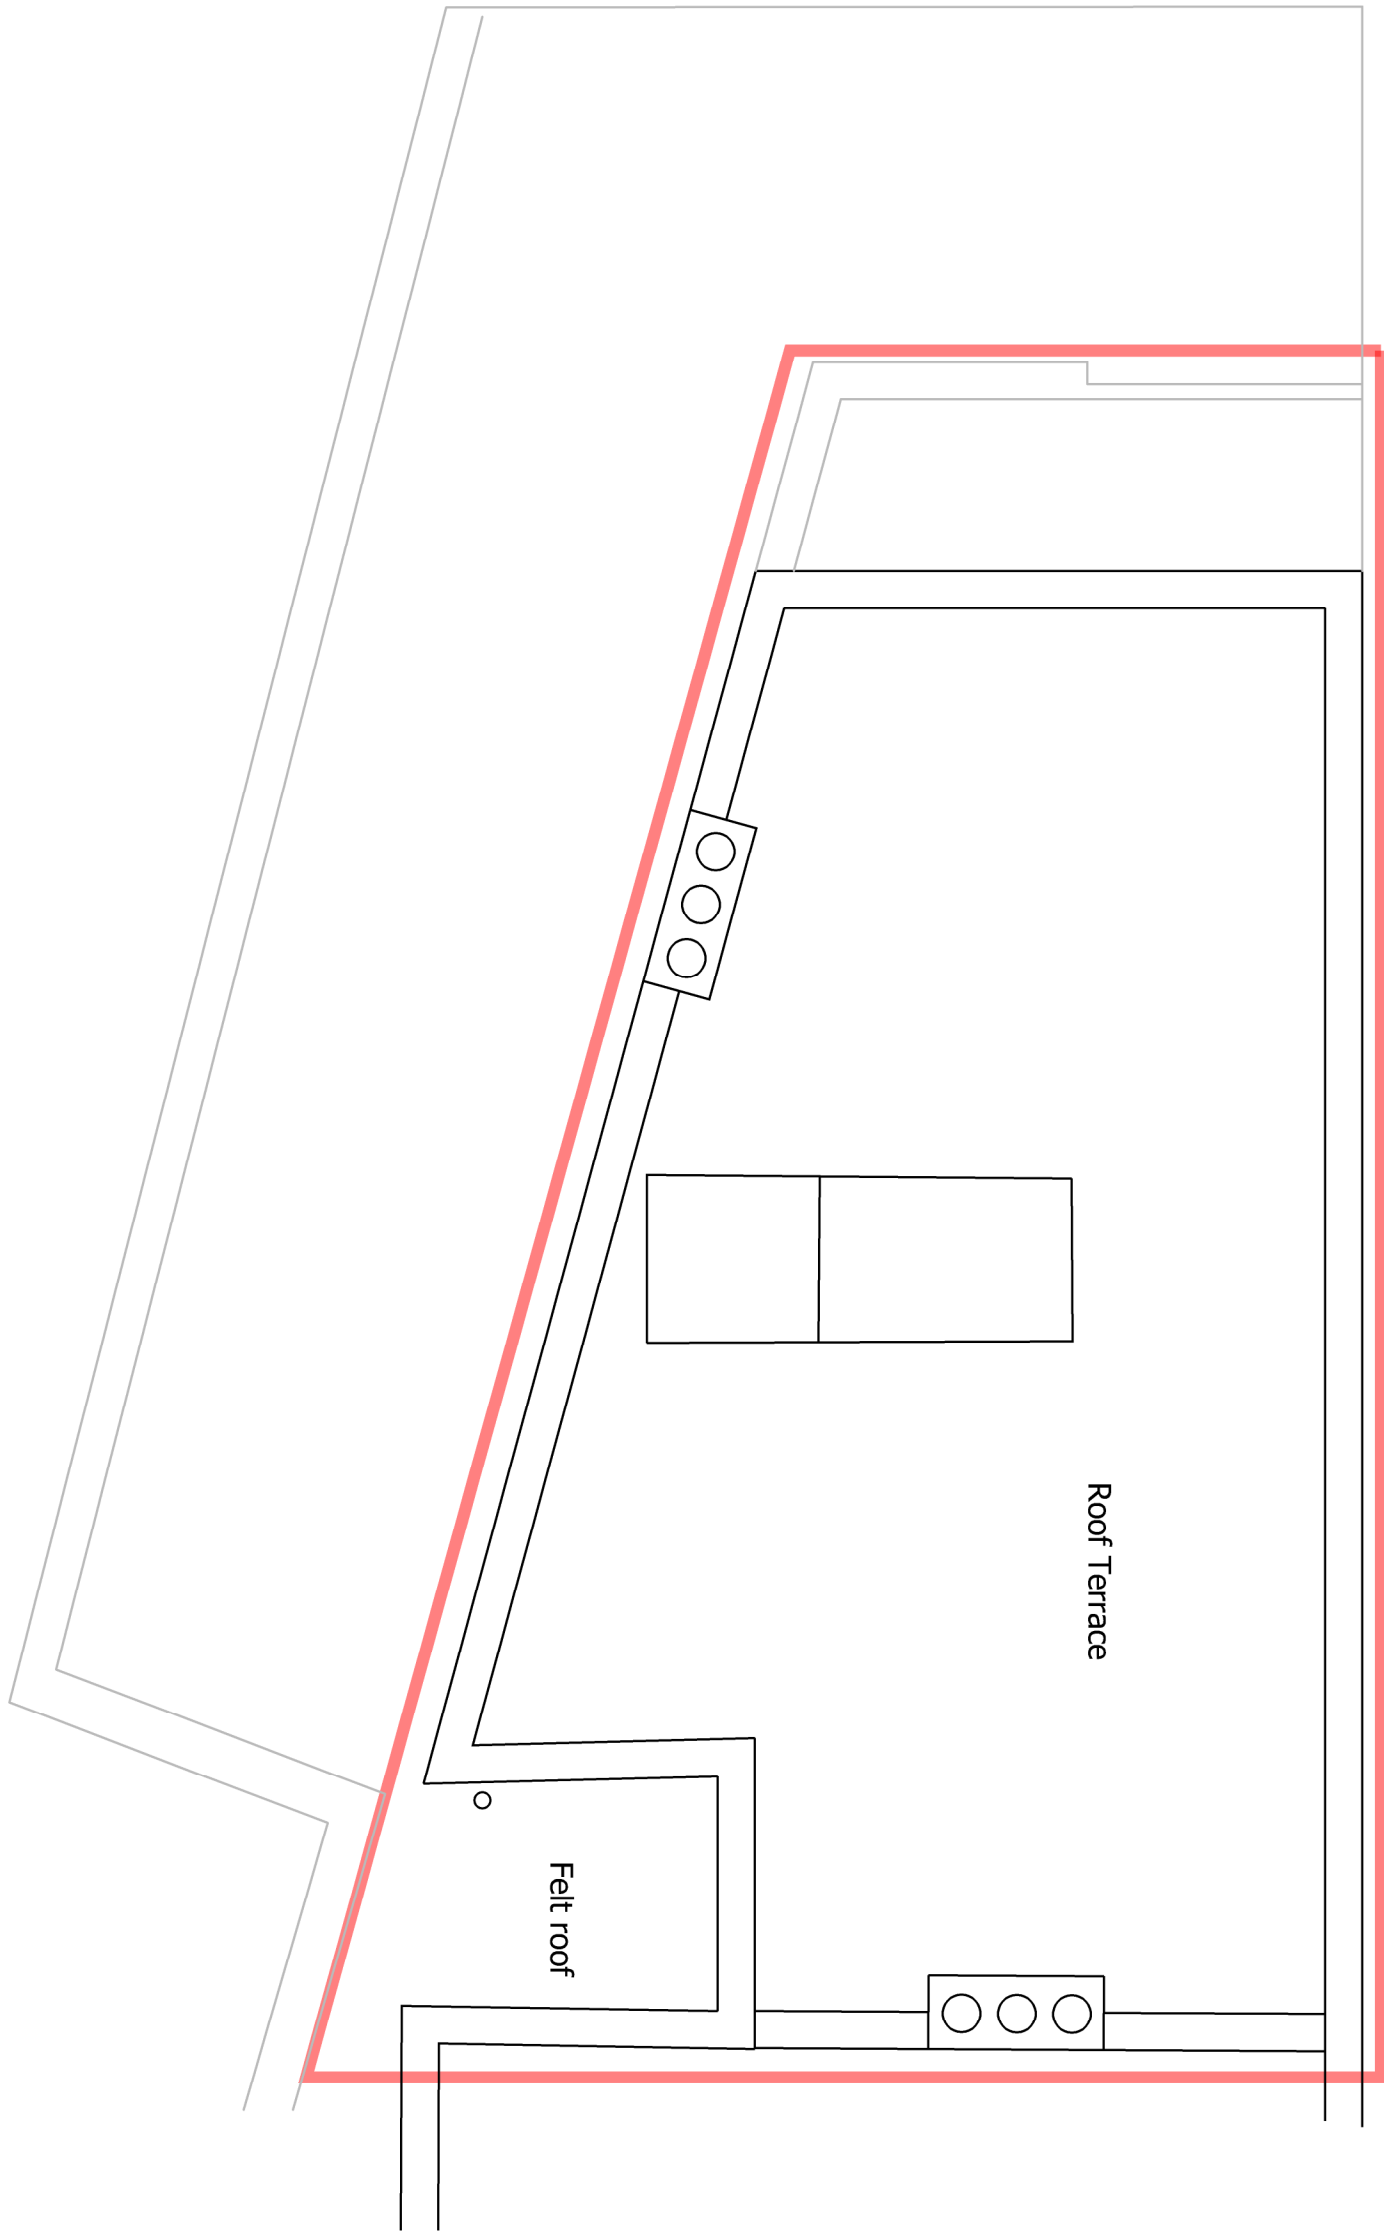

04: EXISTING ROOF PLAN  
SCALE 1:50

