


APPLICATION FOR PLANNING PERMISSION FOR 79 TOTTENHAM COURT RD
 * WOODEN STYLE TIMBER KIOSK FOR 'THE DUCHESS OF CANDLES' trades FROM 'COVENT GARDEN JUBILEE MARKET

15.12.2020

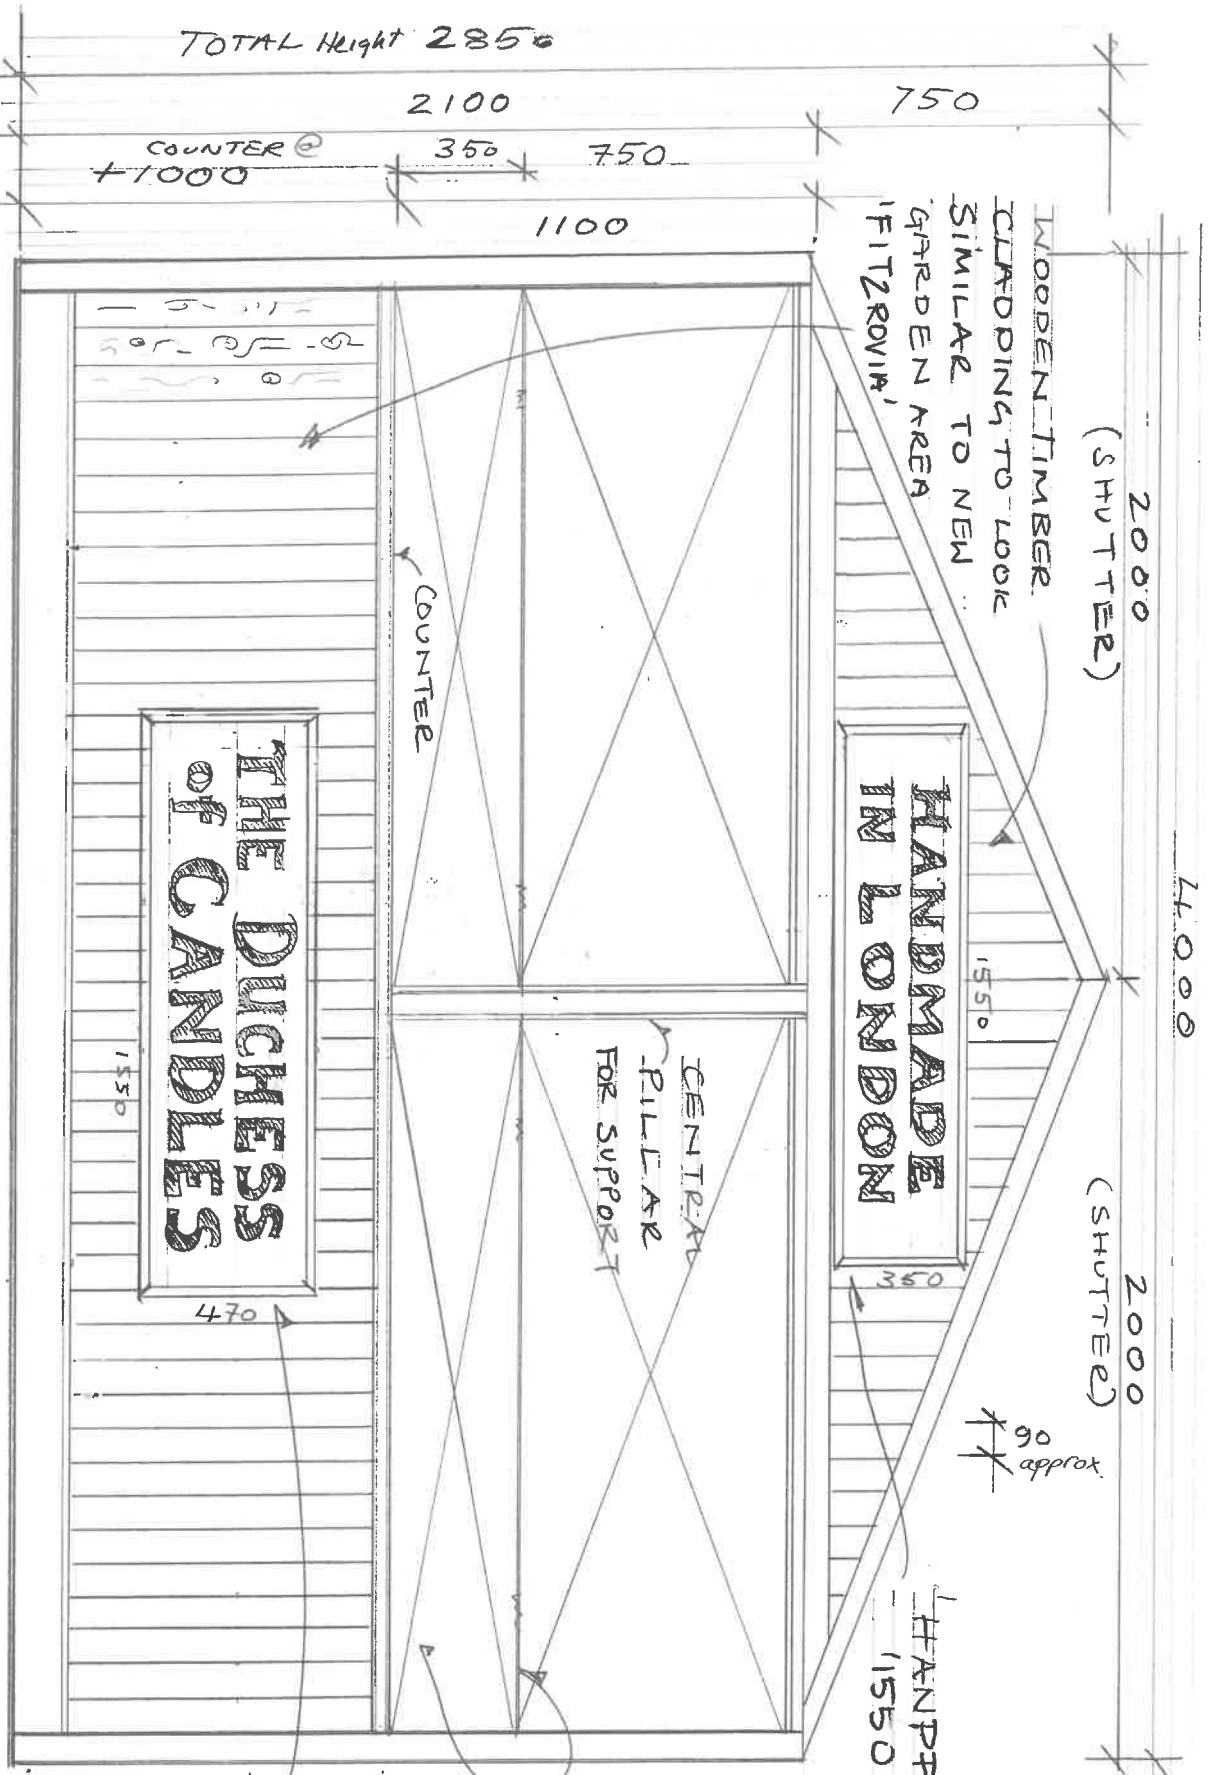

SHUTTERS TO BE FOLDED UP UNDER ROOF. (SAME ON BOTH SIDES)

HAND PAINTED SIGNS TO BE SCREENED TO FRONT (1550 X 470MM)

GROUND LEVEL

FRONT ELEVATION - TEMPORARY KIOSK 79 TOTTENHAM COURT RD
 SCALE 1:20 - millimeters