


NOTES:

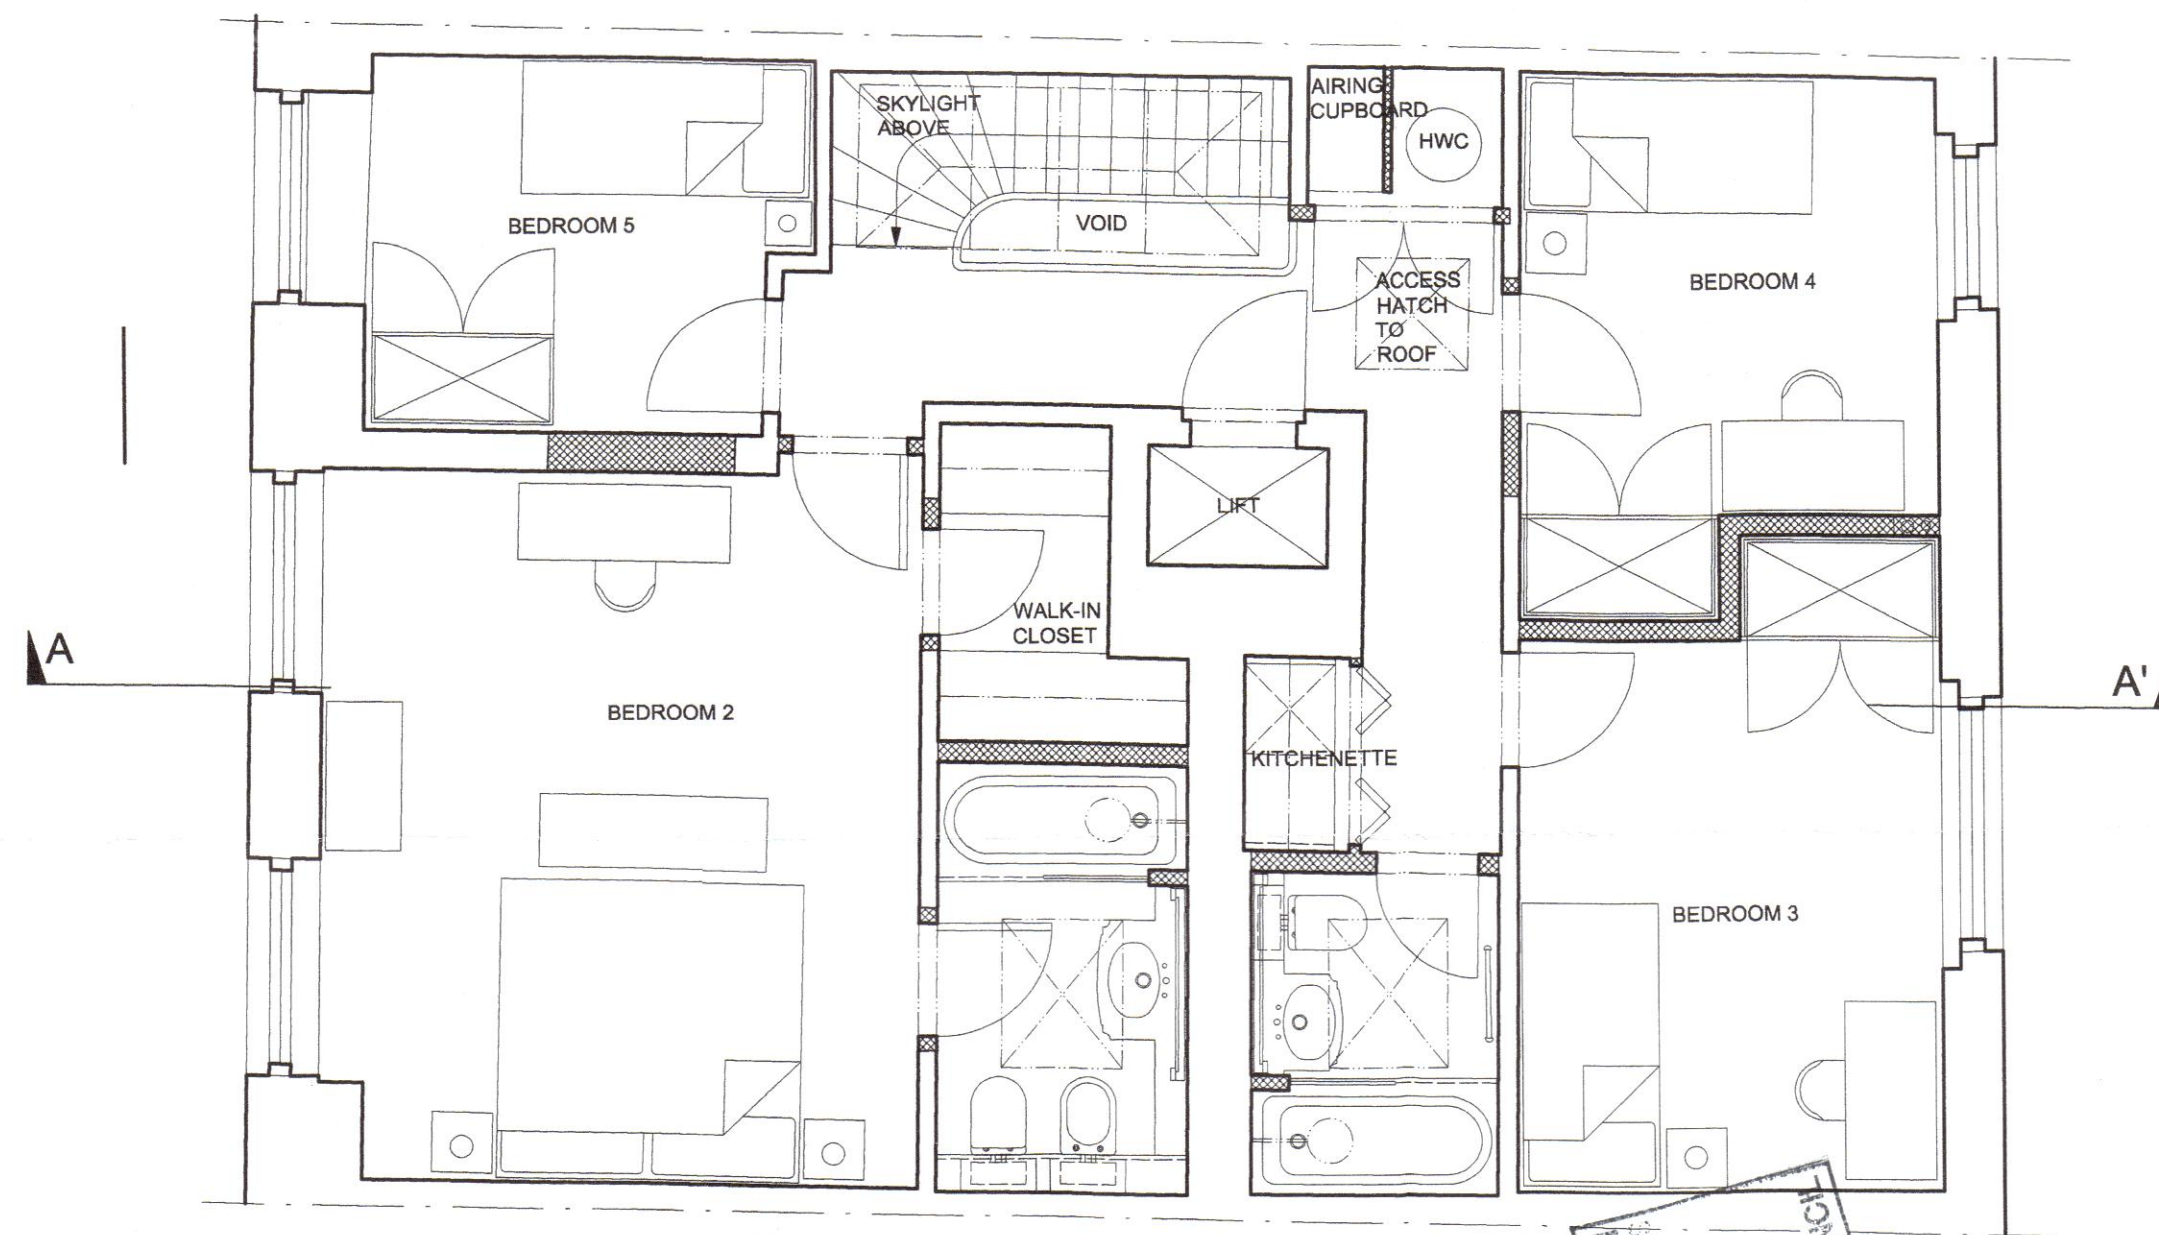

PROPOSED / CONSTRUCTION PLAN: THIRD FLOOR



NEW FILL-IN

LONDON BOROUGH OF CROYDON
PLANS APPROVED
2 - 001 2003
ON BEHALF OF THE COUNCIL

LONDON BOROUGH OF CROYDON
ENVIRONMENT DEPT.
- 3 FEB 2003
RECEIVED

Q ARCHITECTURAL DESIGN CONSULTANTS
34 Donovan Court, Drayton Gardens, London SW10 9QT
Tel/Fax: 020-7370 2244, Mobile: 07771-88 00 00

Project: 39 Chester Terrace, London NW1
Client: Mr Scott Young
Drawing: Proposed Third Floor Plan
Scale: 1:50 @ A2
Date: January 2003
Drawing No: 39CT/PR-CON/05

Check all dimensions on site. Do not scale off drawings without prior consultation.
Any discrepancies to be reported to designers before execution of relevant works.
Drawings are copyright of QADC and may not be reproduced without written consent.