



Issue:


PLANNING

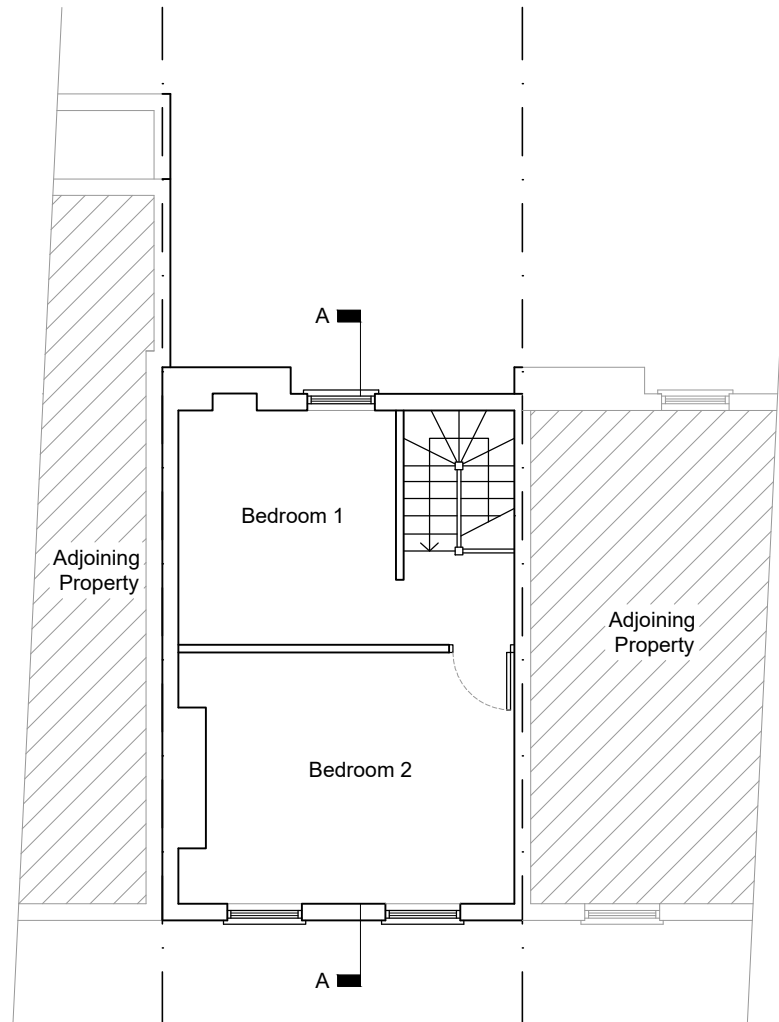

Second Floor Plan
as Existing

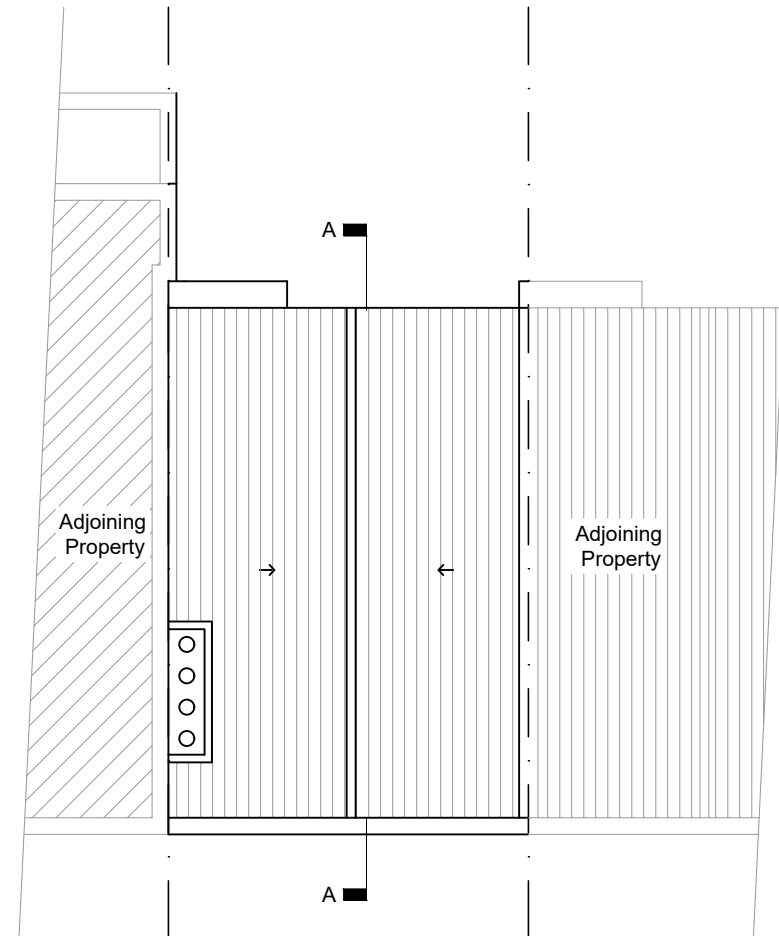

Roof Plan
as Existing

 

1:100 Scale Bar

No scaled dimensions to be taken from this drawings. All dimensions to be site checked.

Revisions

Rev	Description	Drawn by	Date

CG ARCHITECTS

221 East Barnet Road, Barnet, Herts EN4 8QS
Tel: 020 8449 5100 Fax: 020 8449 5170

Client:

Mr. P Koumourou

Site:

156 Royal College St.
London
NW1 0TA

Title:

Second Floor & Roof Plan
as Existing

Scale: 1:100 (@ A3)	Drawn: AA	Checked: CG
Date: Jan. 2020		
Drg No 1326/14	REV #	