


This drawing has been produced for the below named Client for the development of the below named Project and for that application alone and is not intended for use by any other person or for any other purpose. Drawings remain copyright of Arboreal Architecture and may not be reproduced without written consent or licence.

Do not scale off this drawing. All dimensions and levels to be checked on site or measured survey before starting work. Any discrepancies to be reported to architects before execution of relevant works. Read with other drawings and specification.




LOCATION PLAN EXISTING

SCALE = 1:1250

 


1

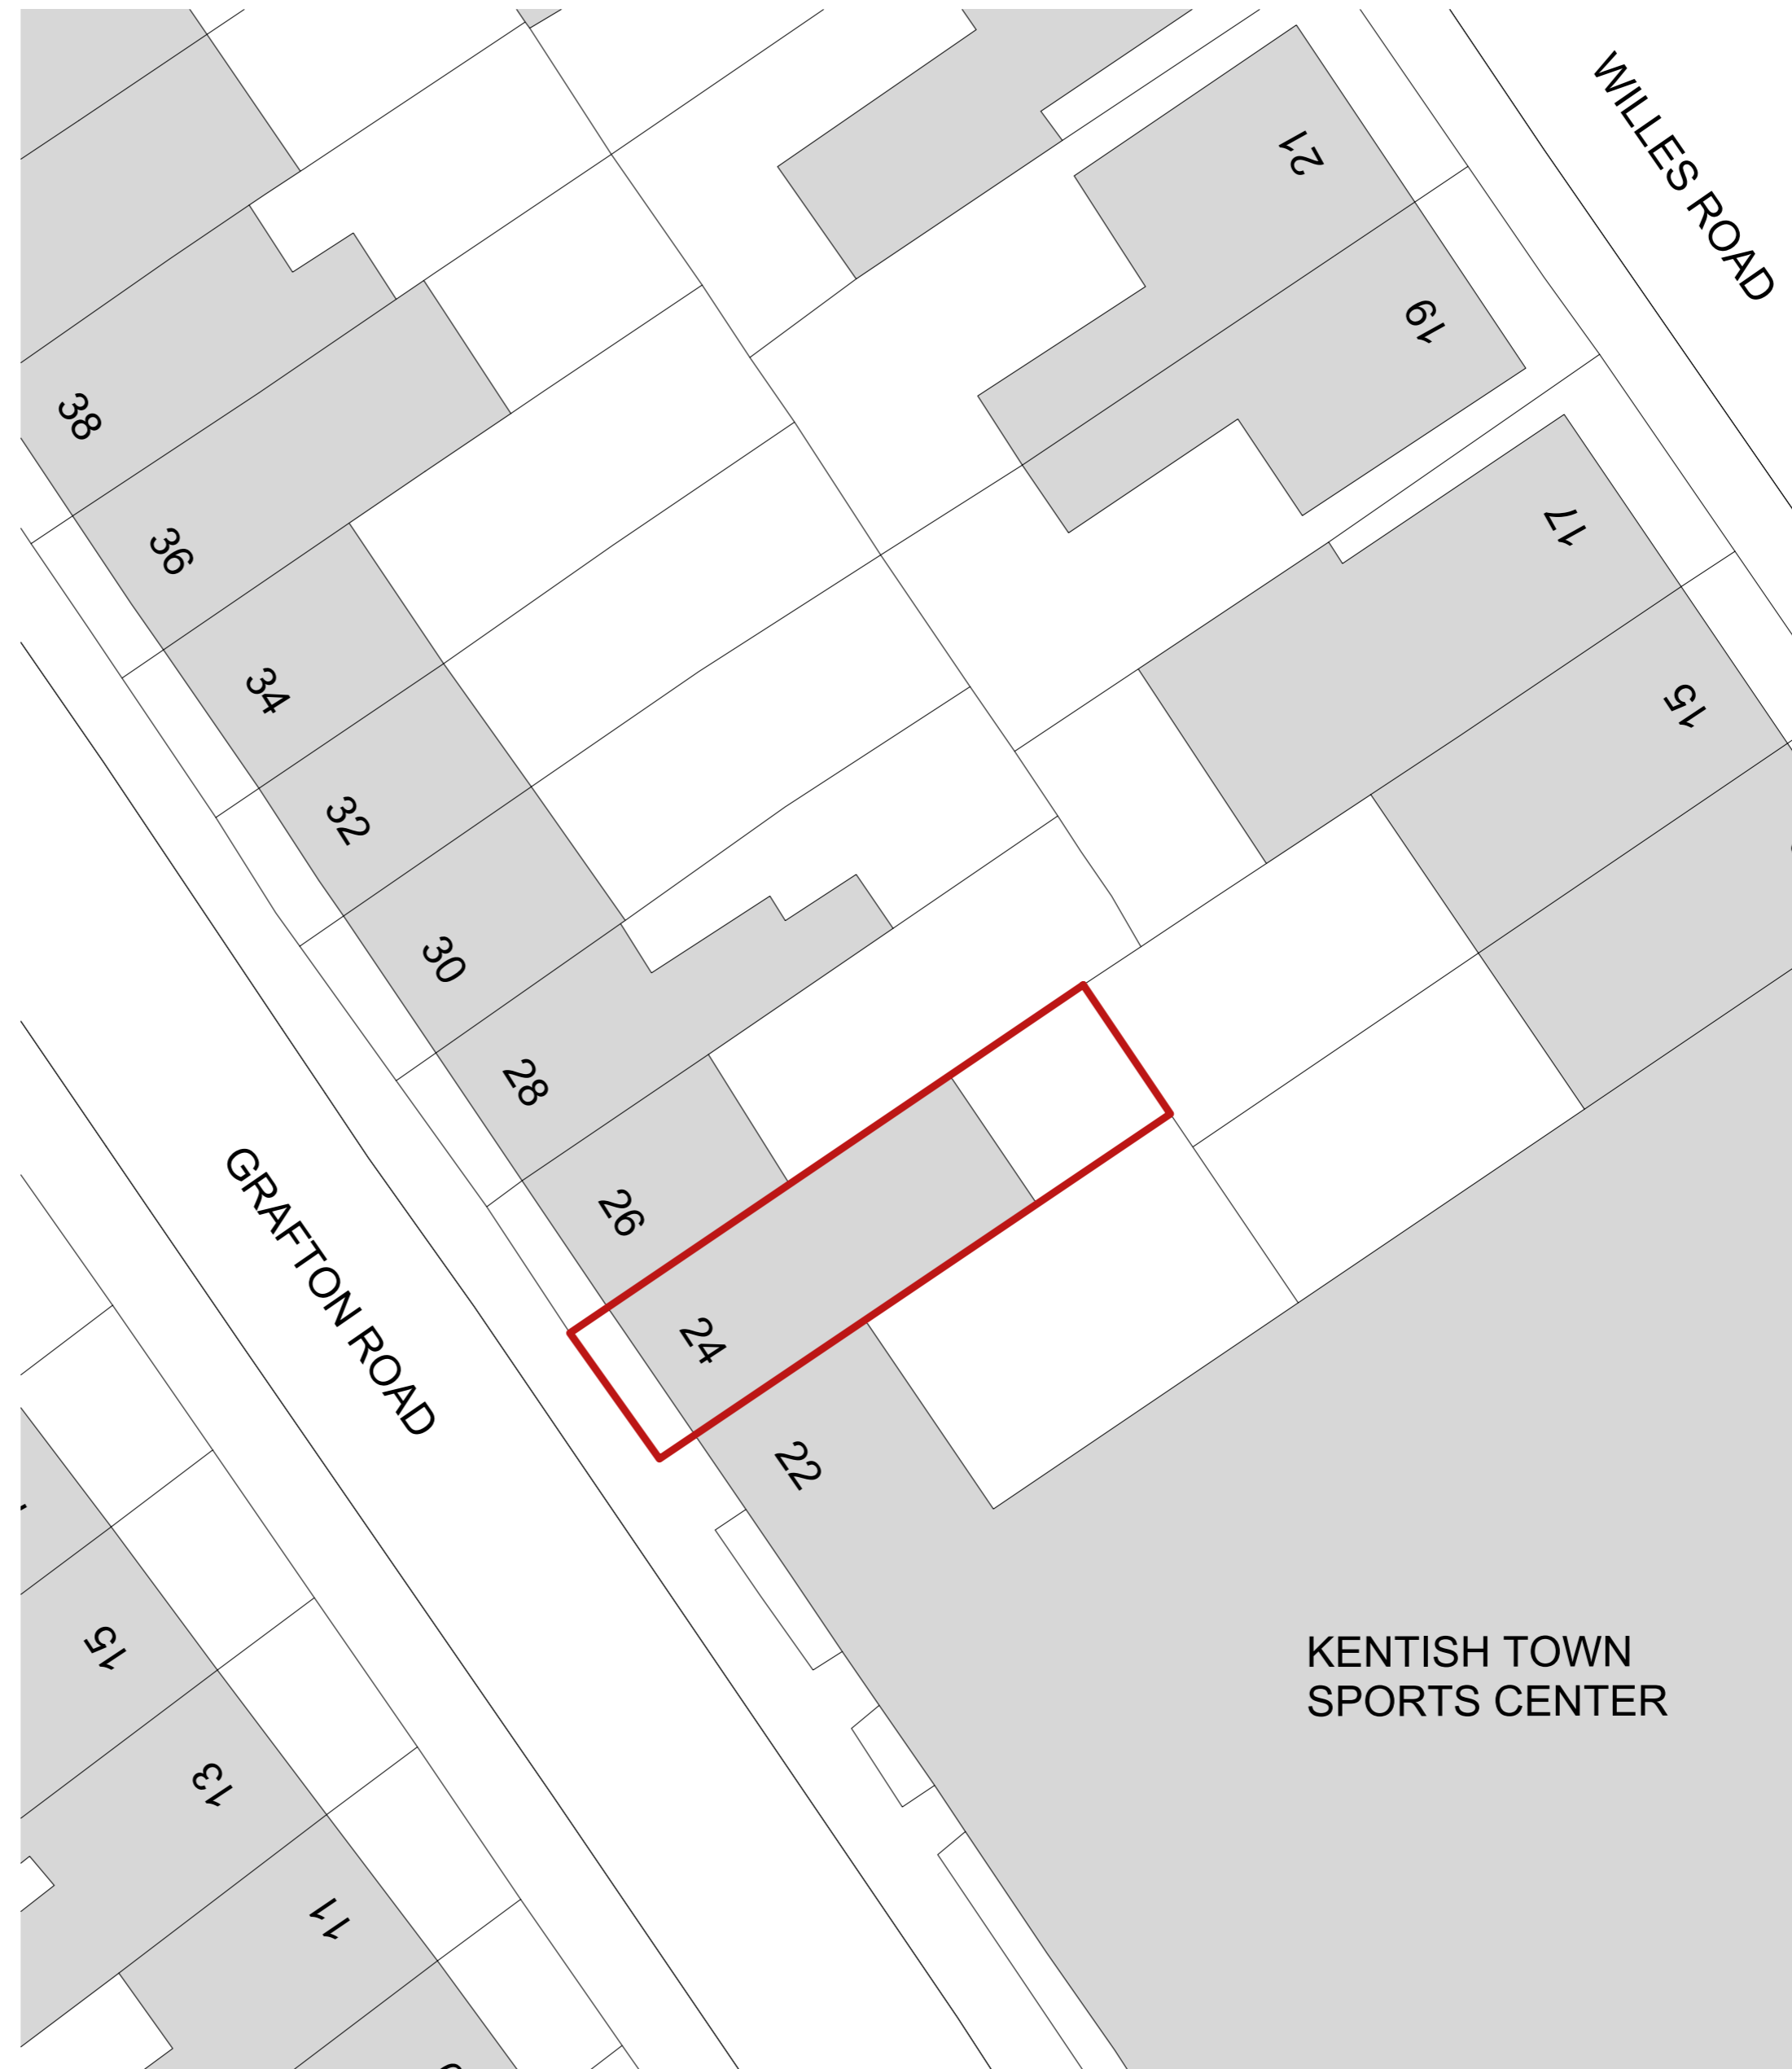


KENTISH TOWN  
SPORTS CENTER

SITE PLAN EXISTING

SCALE = 1:200

 

2

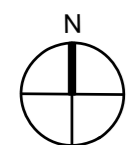

REV.	DESCRIPTION	DATE
A	STAGE 2	09.07.20
B	STAGE 3	01.12.20
C	FOR PLANNING	18.12.20

**NOT FOR CONSTRUCTION**

project name		GRAFTON
project number	client	136 LEFEVRE AND FORNARO
project address		
24 GRAFTON ROAD, KENTISH TOWN, NWS 3DU		
purpose of issue	page size	FOR PLANNING A2
drawing title		
SITE AND LOCATION PLAN		

issue date	revision
18.12.2020	C

drawing number  
**136-1.00**