


NOTES

Do not scale off this drawing.
All dimensions to be checked on site

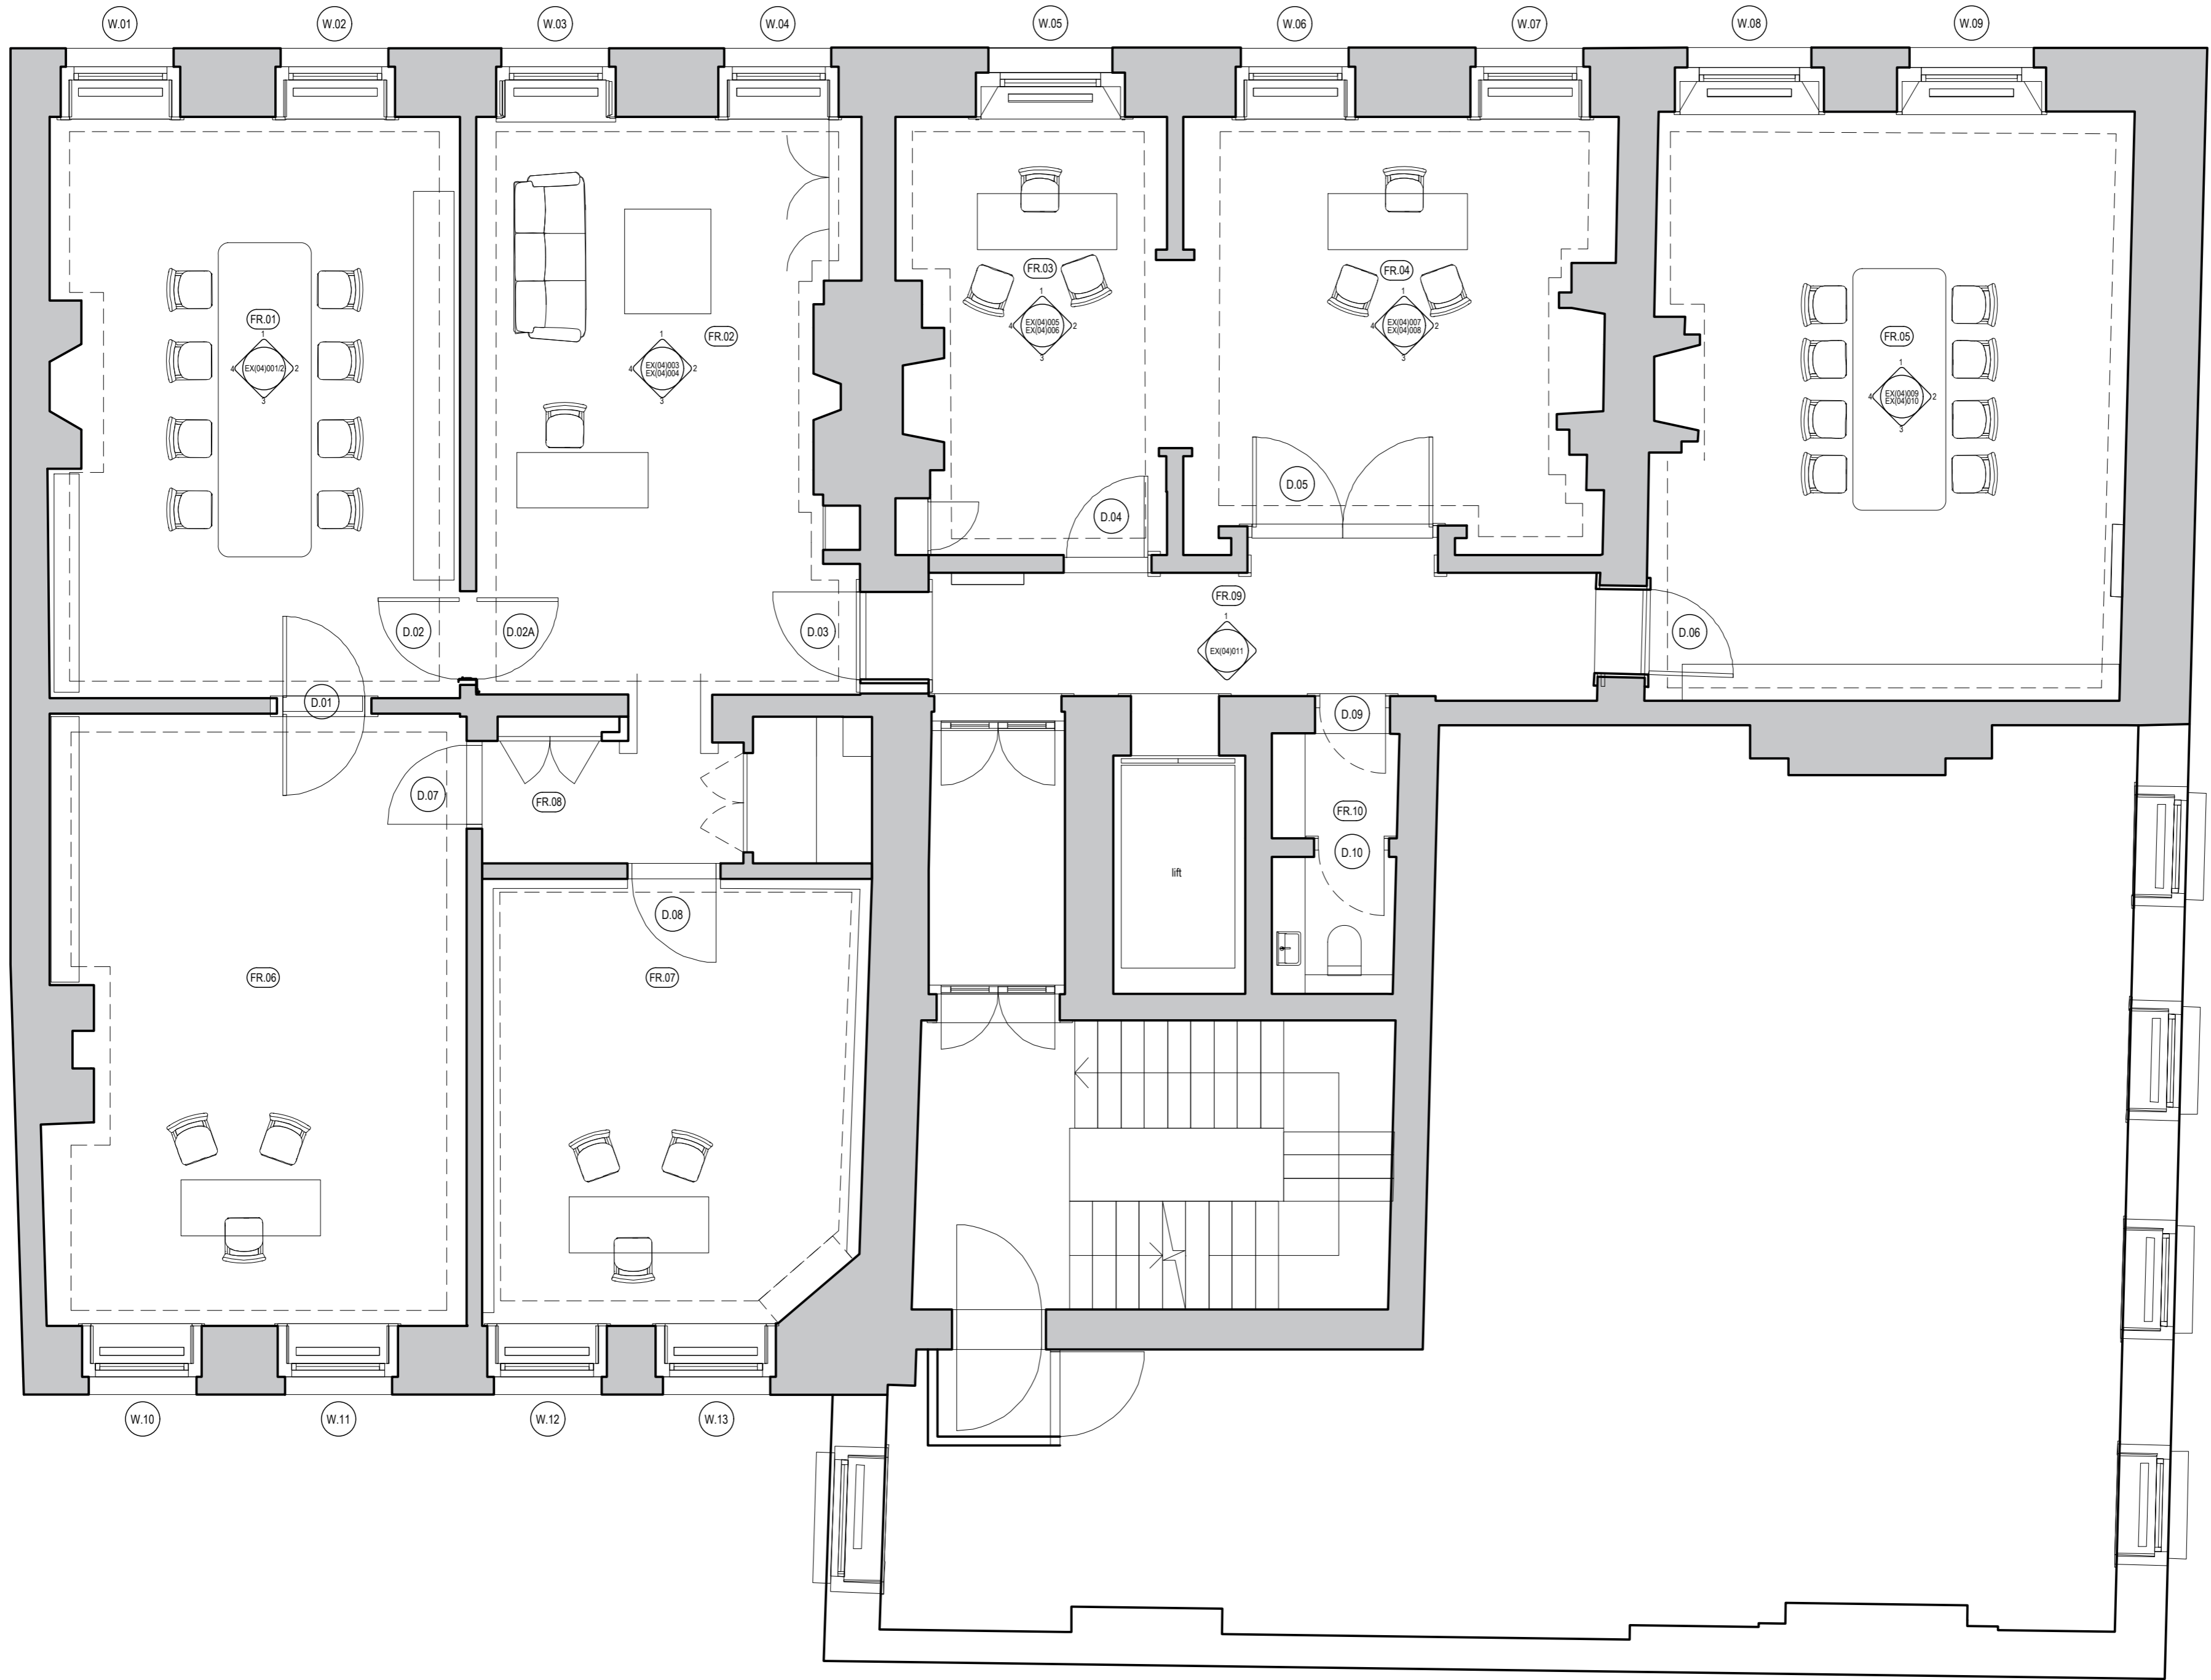

EXISTING

McGUINNESS ARCHITECTS
 unit d 163-167 bermondsey st
 london se1 3uw
 t 0207 407 8943
 info@mcgarchitects.co.uk

3 New Square, London WC2A 3RS

TITLE: FLOOR PLAN
SCALE: 1:50 @ A2
DATE: SEPTEMBER 2020

EX(00)001