


01 Site Plan

1:500 @A4

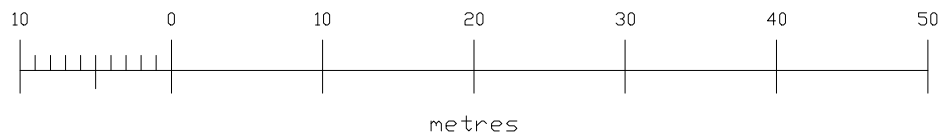

Revision	Details of Revision	Revised By	Checked By	Revision Date
MOREHEN ARCHITECTS Ltd 39 St James Road, Tunbridge Wells, Kent, TN1 2JY W. www.MorehenArchitects.co.uk E. admin@morehenarchitects.co.uk				
Drawing Name Site Plan		Drawing N° 01106-P-51		Revision A
Computer File Name -		Date 21-02-2020	Drawing Scale 1:500 @ A4	
Drawing Status PLANNING		Drawn By DM		
ALL DIMENSIONS MUST BE CHECKED ON SITE. DO NOT SCALE OFF THIS DRAWING EXCEPT FOR PLANNING PURPOSES.				