



01 Second Floor Plan (As existing)
1:100 @A3

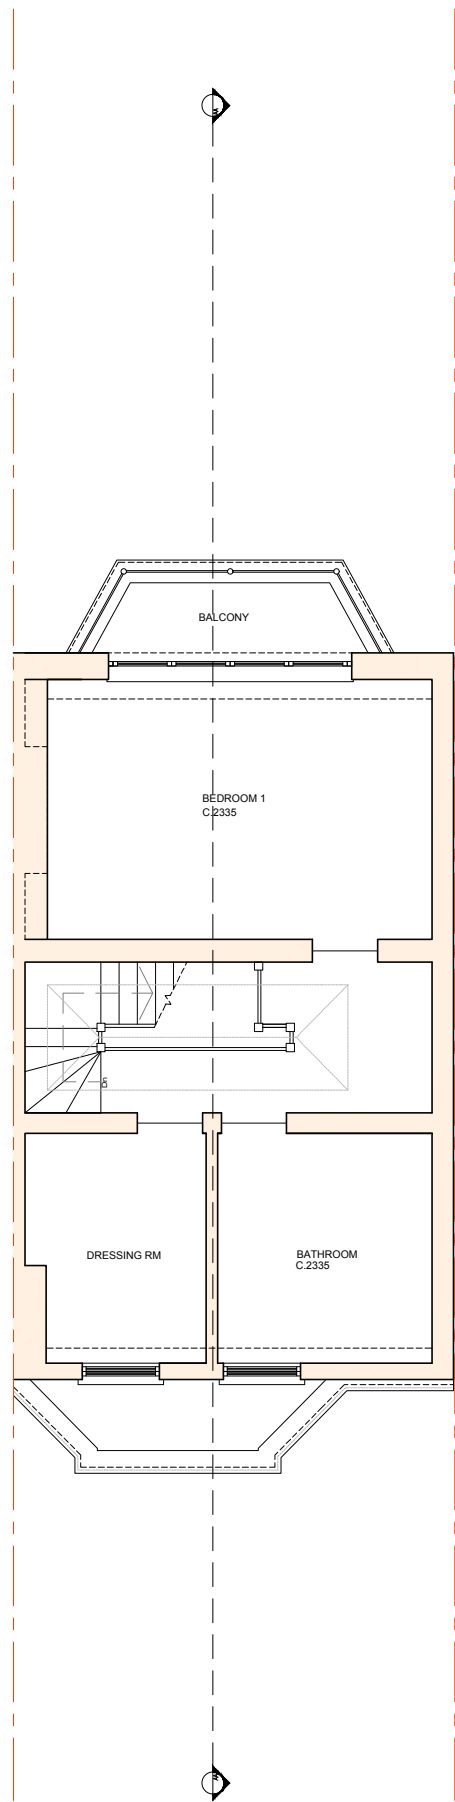

02 Third Floor Plan (As existing)
1:100 @A3

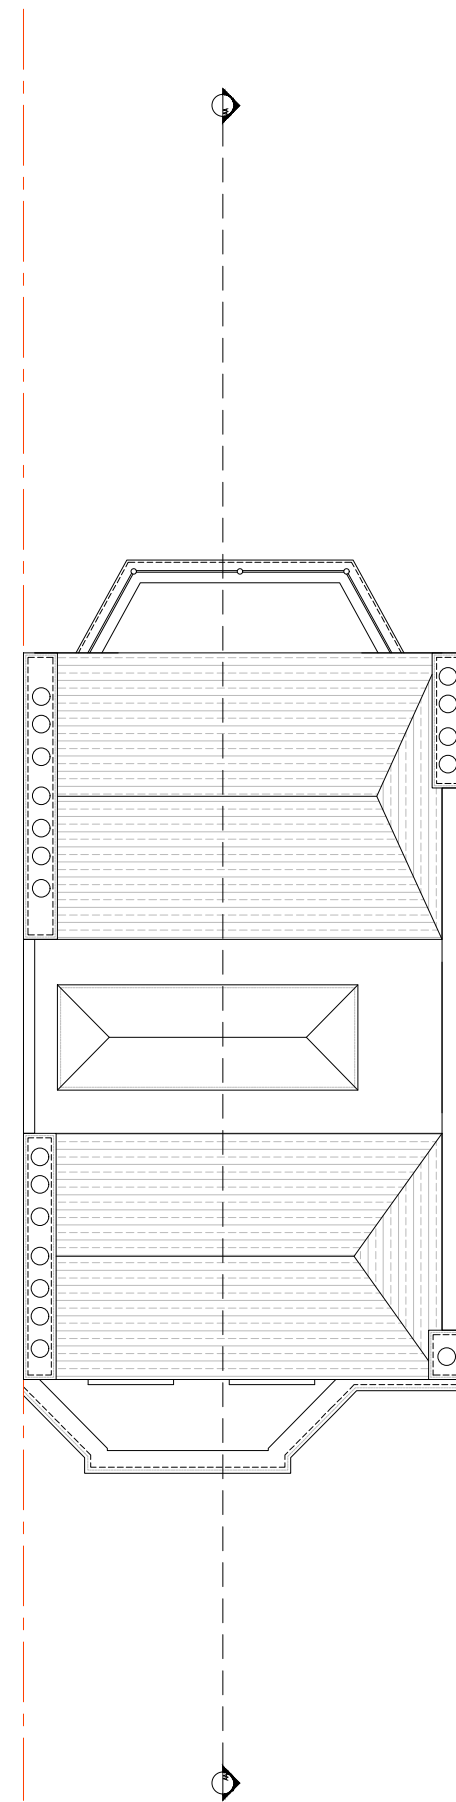

03 Roof Plan (As existing)
1:100 @A3

EXISTING WALLS
PROPOSED CONSTRUCTION



Revision	Details of Revision	Revised By	Checked By	Revision Date
MOREHEN ARCHITECTS Ltd 39 St James Road, Tunbridge Wells, Kent, TN1 2JY W. www.MorehenArchitects.co.uk E. admin@morehenarchitects.co.uk				
Property Address 42 Well Walk, London, NW3 1BX				
Drawing Name Proposed Floor Plans		Drawing N° 01106-P-226		Revision A
Computer File Name -	Date 21-02-2020	Drawing Scale 1:100 @ A3		
Drawing Status PLANNING			Drawn By DM	
<small>ALL DIMENSIONS MUST BE CHECKED ON SITE. DO NOT SCALE OFF THIS DRAWING EXCEPT FOR PLANNING PURPOSES.</small>				