


EXISTING SOUTH EAST ELEVATION



EXISTING SHED OUTBUILDING PLANS

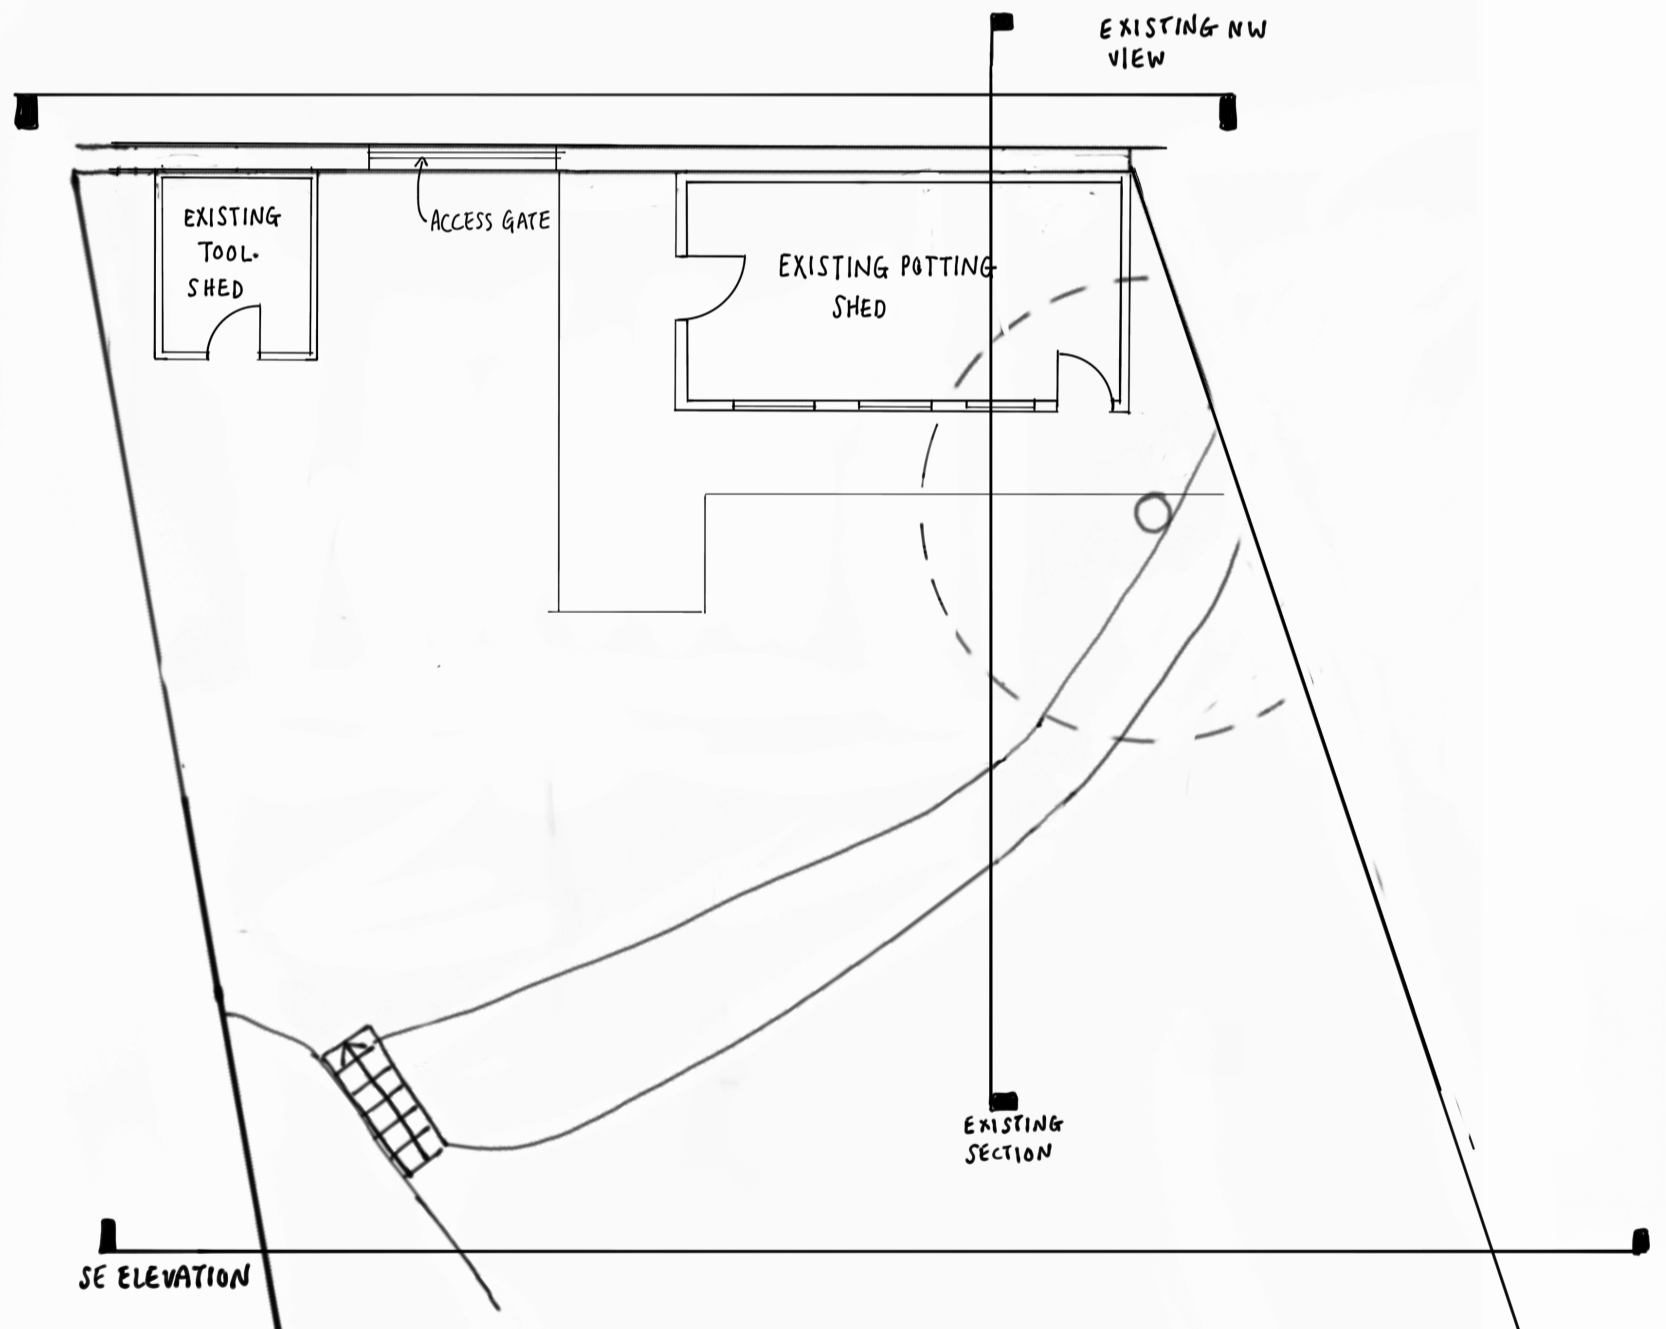

Chan & Eays  
 EXISTING GARDEN SHEDS  
 PLAN + ELEVATION

Drawing Number: P2  
 1:100 @ A3

