


PROPOSED SOUTH-EAST ELEVATION



PROPOSED STUDIO PLAN

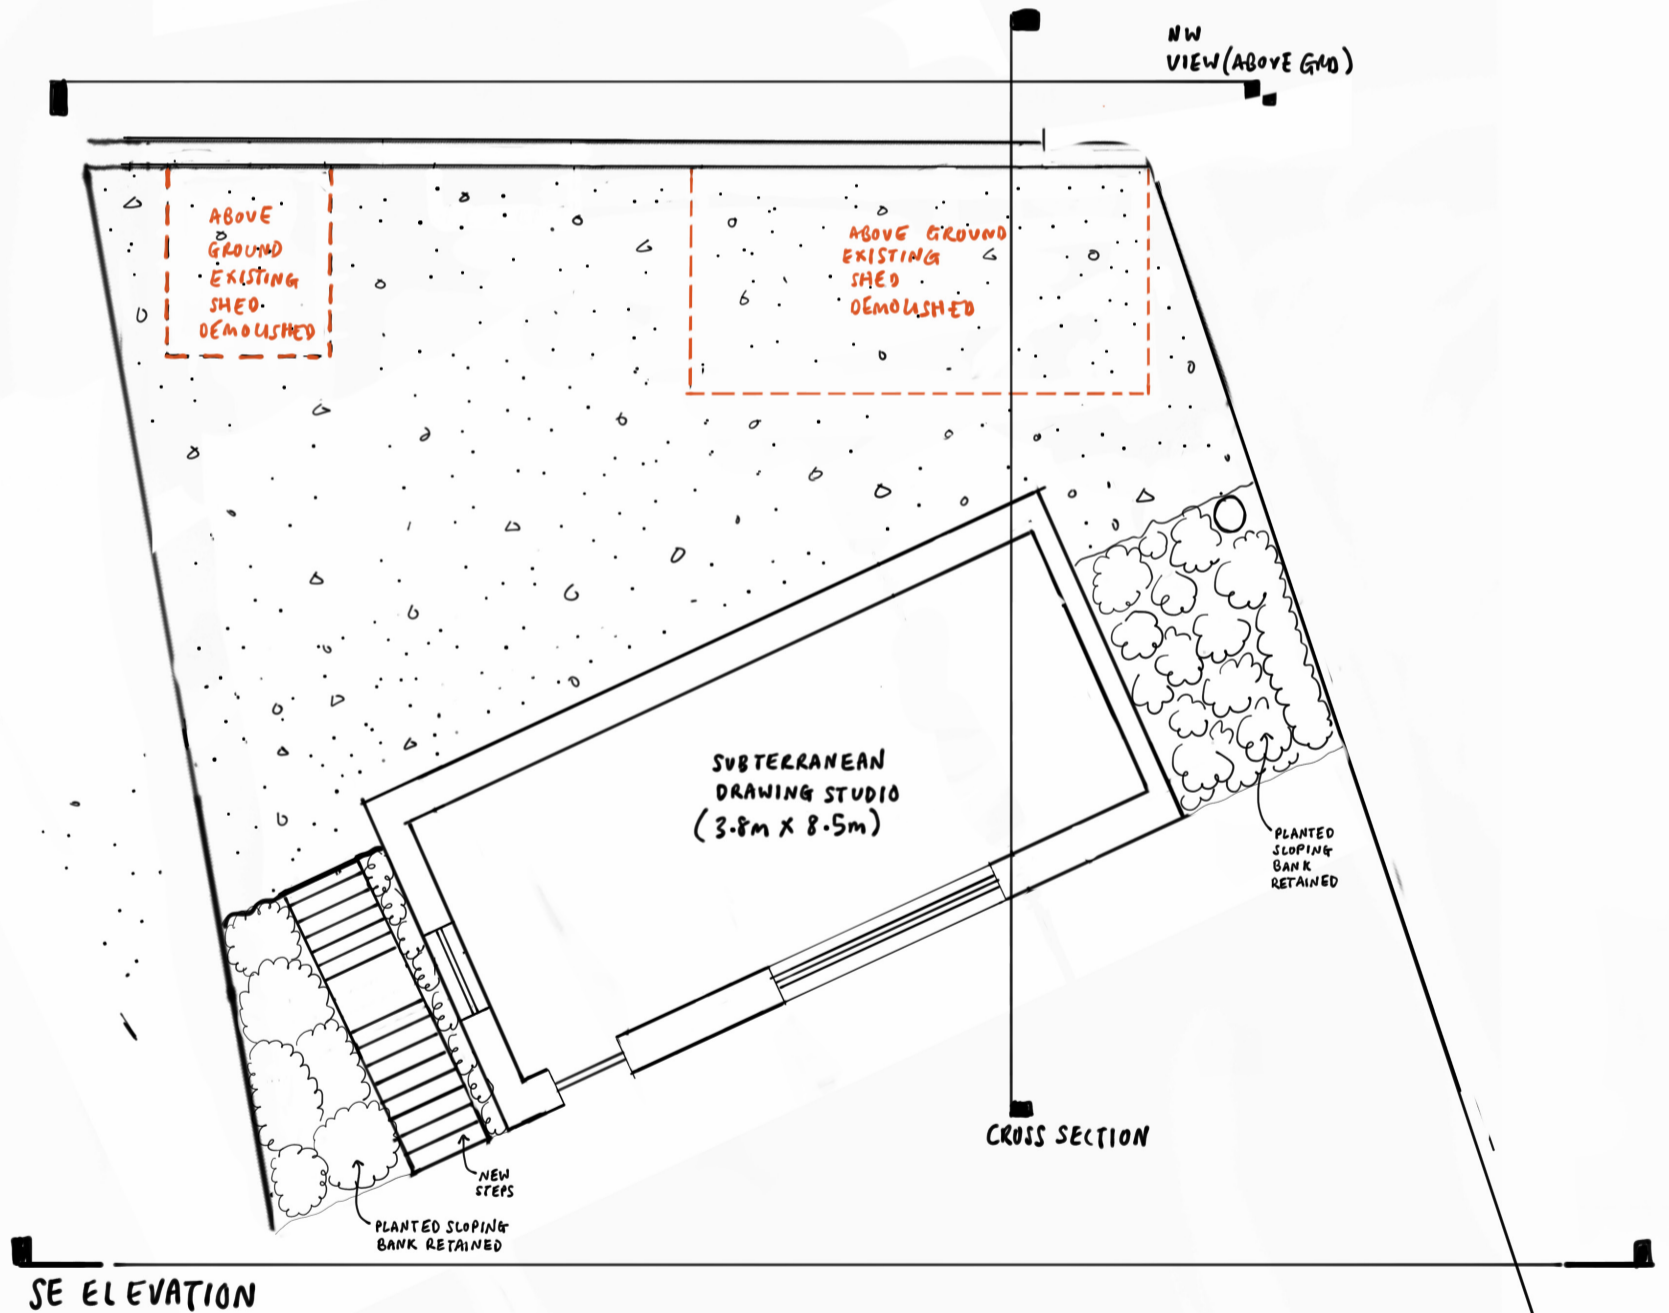

Chan & Eayrs
DRAWING STUDIO PROPOSED
PLAN + ELEVATION

Drawing Number: E-02
1:100 @ A3

