



Appendices

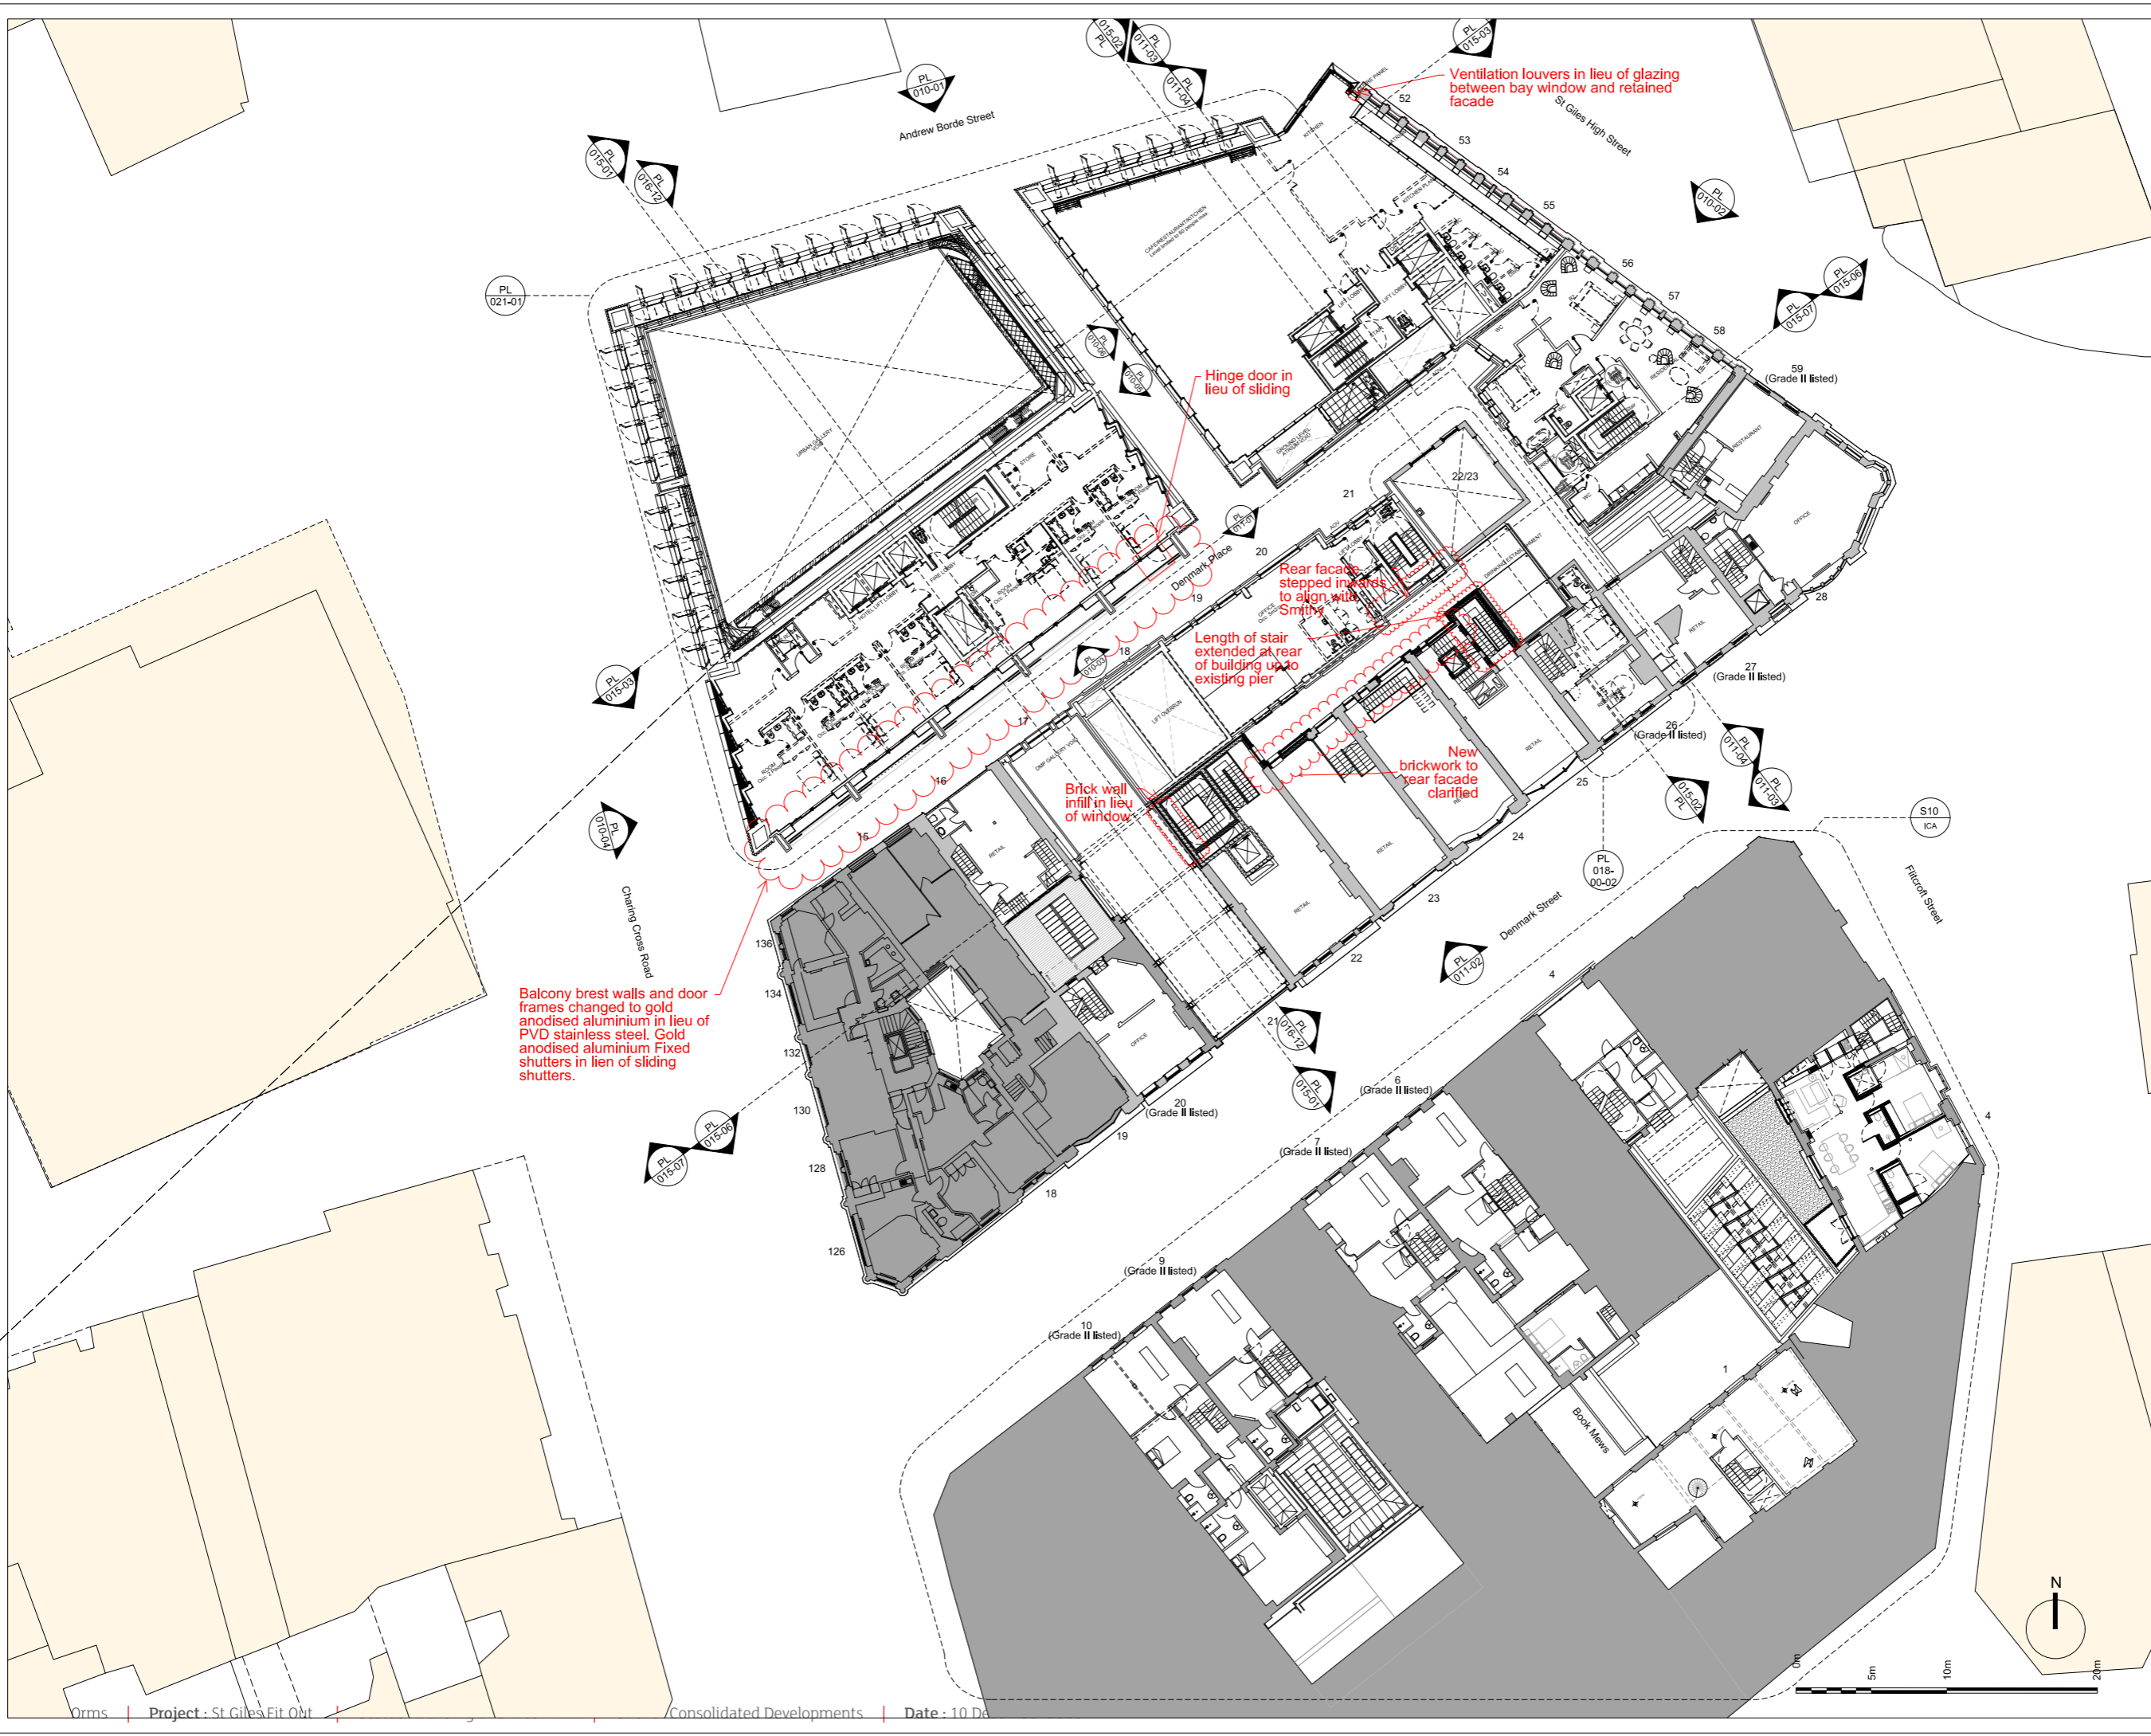

CDM:

Notes:
All internal furniture layouts are indicative only.

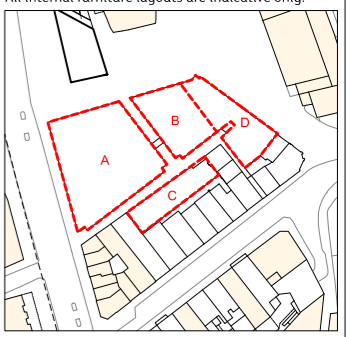

Revision history:


P9	05.03.18	CHANGES AS CLOUDED, ISSUED FOR PLANNING
P8	14.07.17	CHANGES AS CLOUDED, ISSUED FOR PLANNING
P7	23.02.16	CHANGES AS CLOUDED, ISSUED FOR PLANNING
P6	04.12.15	CHANGES AS CLOUDED, ISSUED FOR PLANNING
P5	11.11.15	CHANGES AS CLOUDED, DRAFT MMA PACK
P4	25.09.15	CHANGES AS CLOUDED, DRAFT MMA PACK
P3	22.06.15	CHANGES AS CLOUDED, MMA PACK
P2	26.07.13	CHANGES AS CLOUDED, RE-ISSUED FOR PLANNING

Project: St Giles Circus
Drawing title: Proposed First Floor Plan

1793 PL005-01 Rev. [P9]
Scale: 1:200@A1

Orms
1 Oliver's Yard
55-71 City Road
London EC1Y 1HQ
0207 833 8533
orms@orms.co.uk
orms.co.uk

Do not scale. All dimensions to be confirmed on site. Information contained in this drawing is the sole copyright of Orms designers + architects ltd and is not to be reproduced without permission.

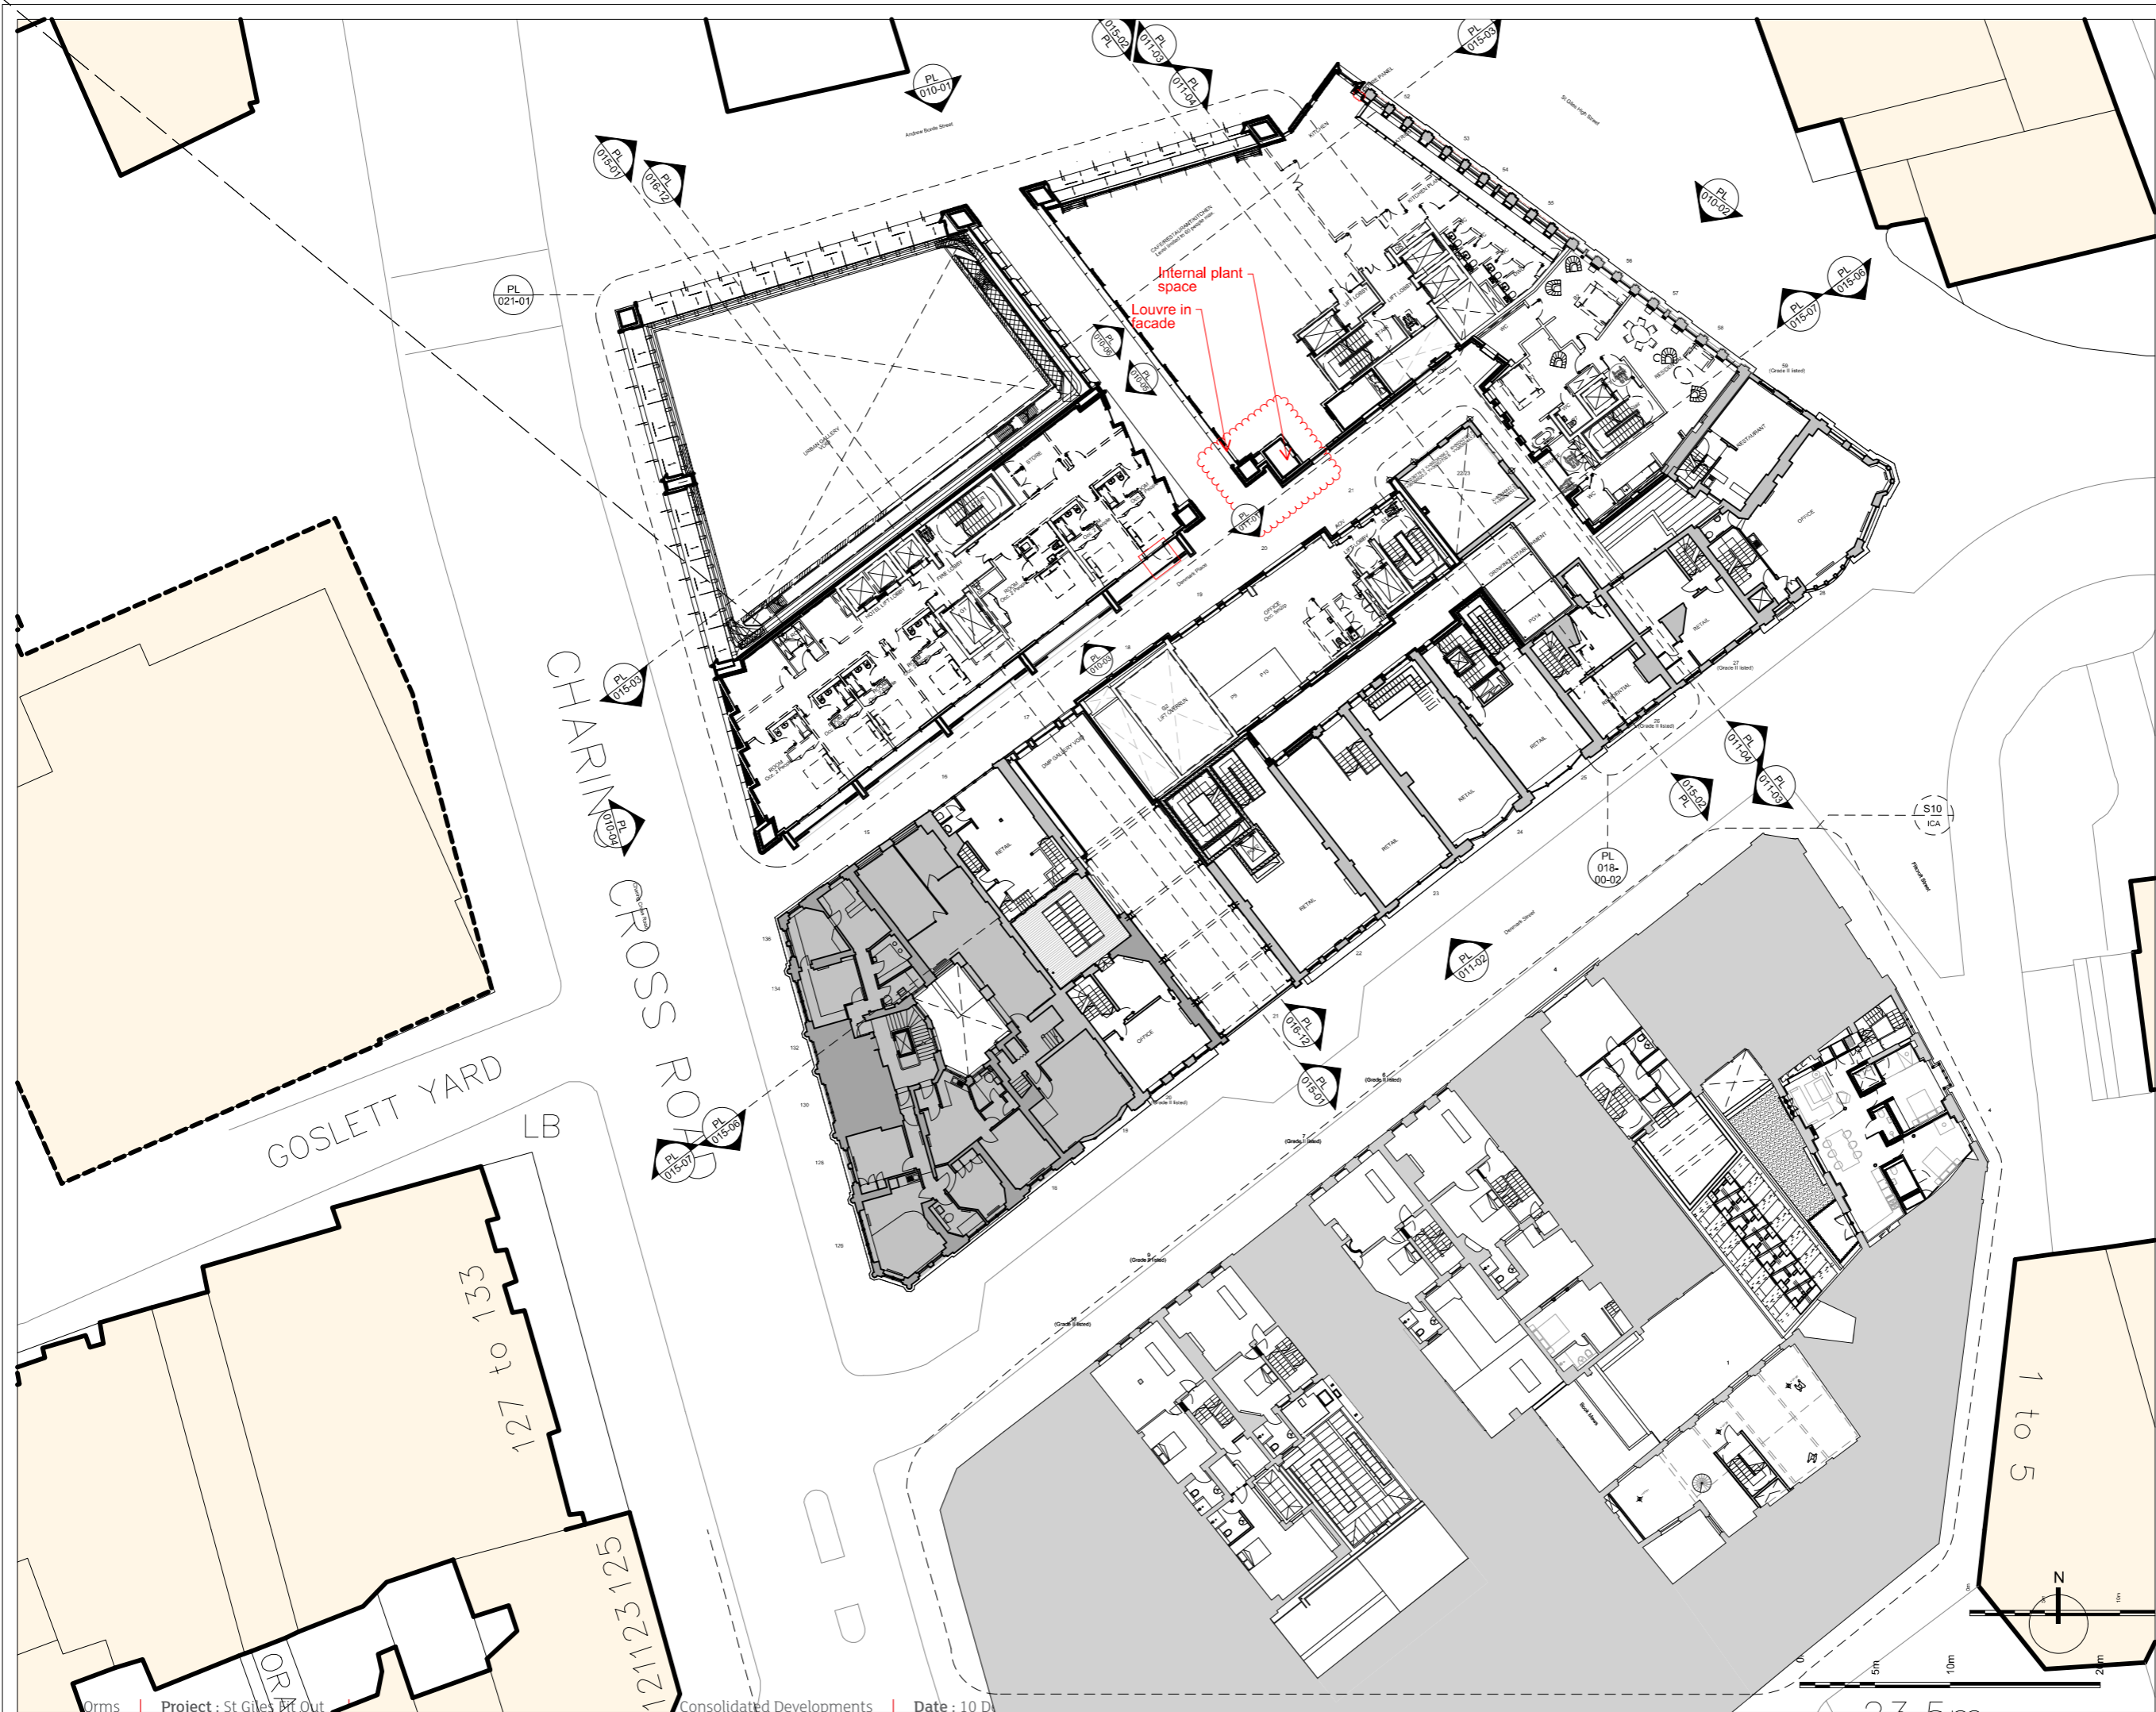

CDM:

Notes:
All internal furniture layouts are indicative only.



Revision history:

P10	11.12.20	CHANGES AS CLOUDED, ISSUED FOR PLANNING
P9	05.03.18	CHANGES AS CLOUDED, ISSUED FOR PLANNING
P8	14.07.17	CHANGES AS CLOUDED, ISSUED FOR PLANNING
P7	23.02.16	CHANGES AS CLOUDED, ISSUED FOR PLANNING
P6	04.12.15	CHANGES AS CLOUDED, ISSUED FOR PLANNING
P5	11.11.15	CHANGES AS CLOUDED, DRAFT MMA PACK
P4	25.09.15	CHANGES AS CLOUDED, DRAFT MMA PACK
P3	22.06.15	CHANGES AS CLOUDED, MMA PACK


Project: St Giles Circus

Drawing title: Proposed First Floor Plan

1793 PL005-01 Rev. P10

Scale: 1:200@A1

Orms
 1 Oliver's Yard
 55-71 City Road
 London EC1Y 1HQ
 0207 833 8533
 orms@orms.co.uk
 orms.co.uk
 Do not scale. All dimensions to be confirmed on site. Information contained in this drawing is the sole copyright of Orms designers + architects ltd and is not to be reproduced without permission.

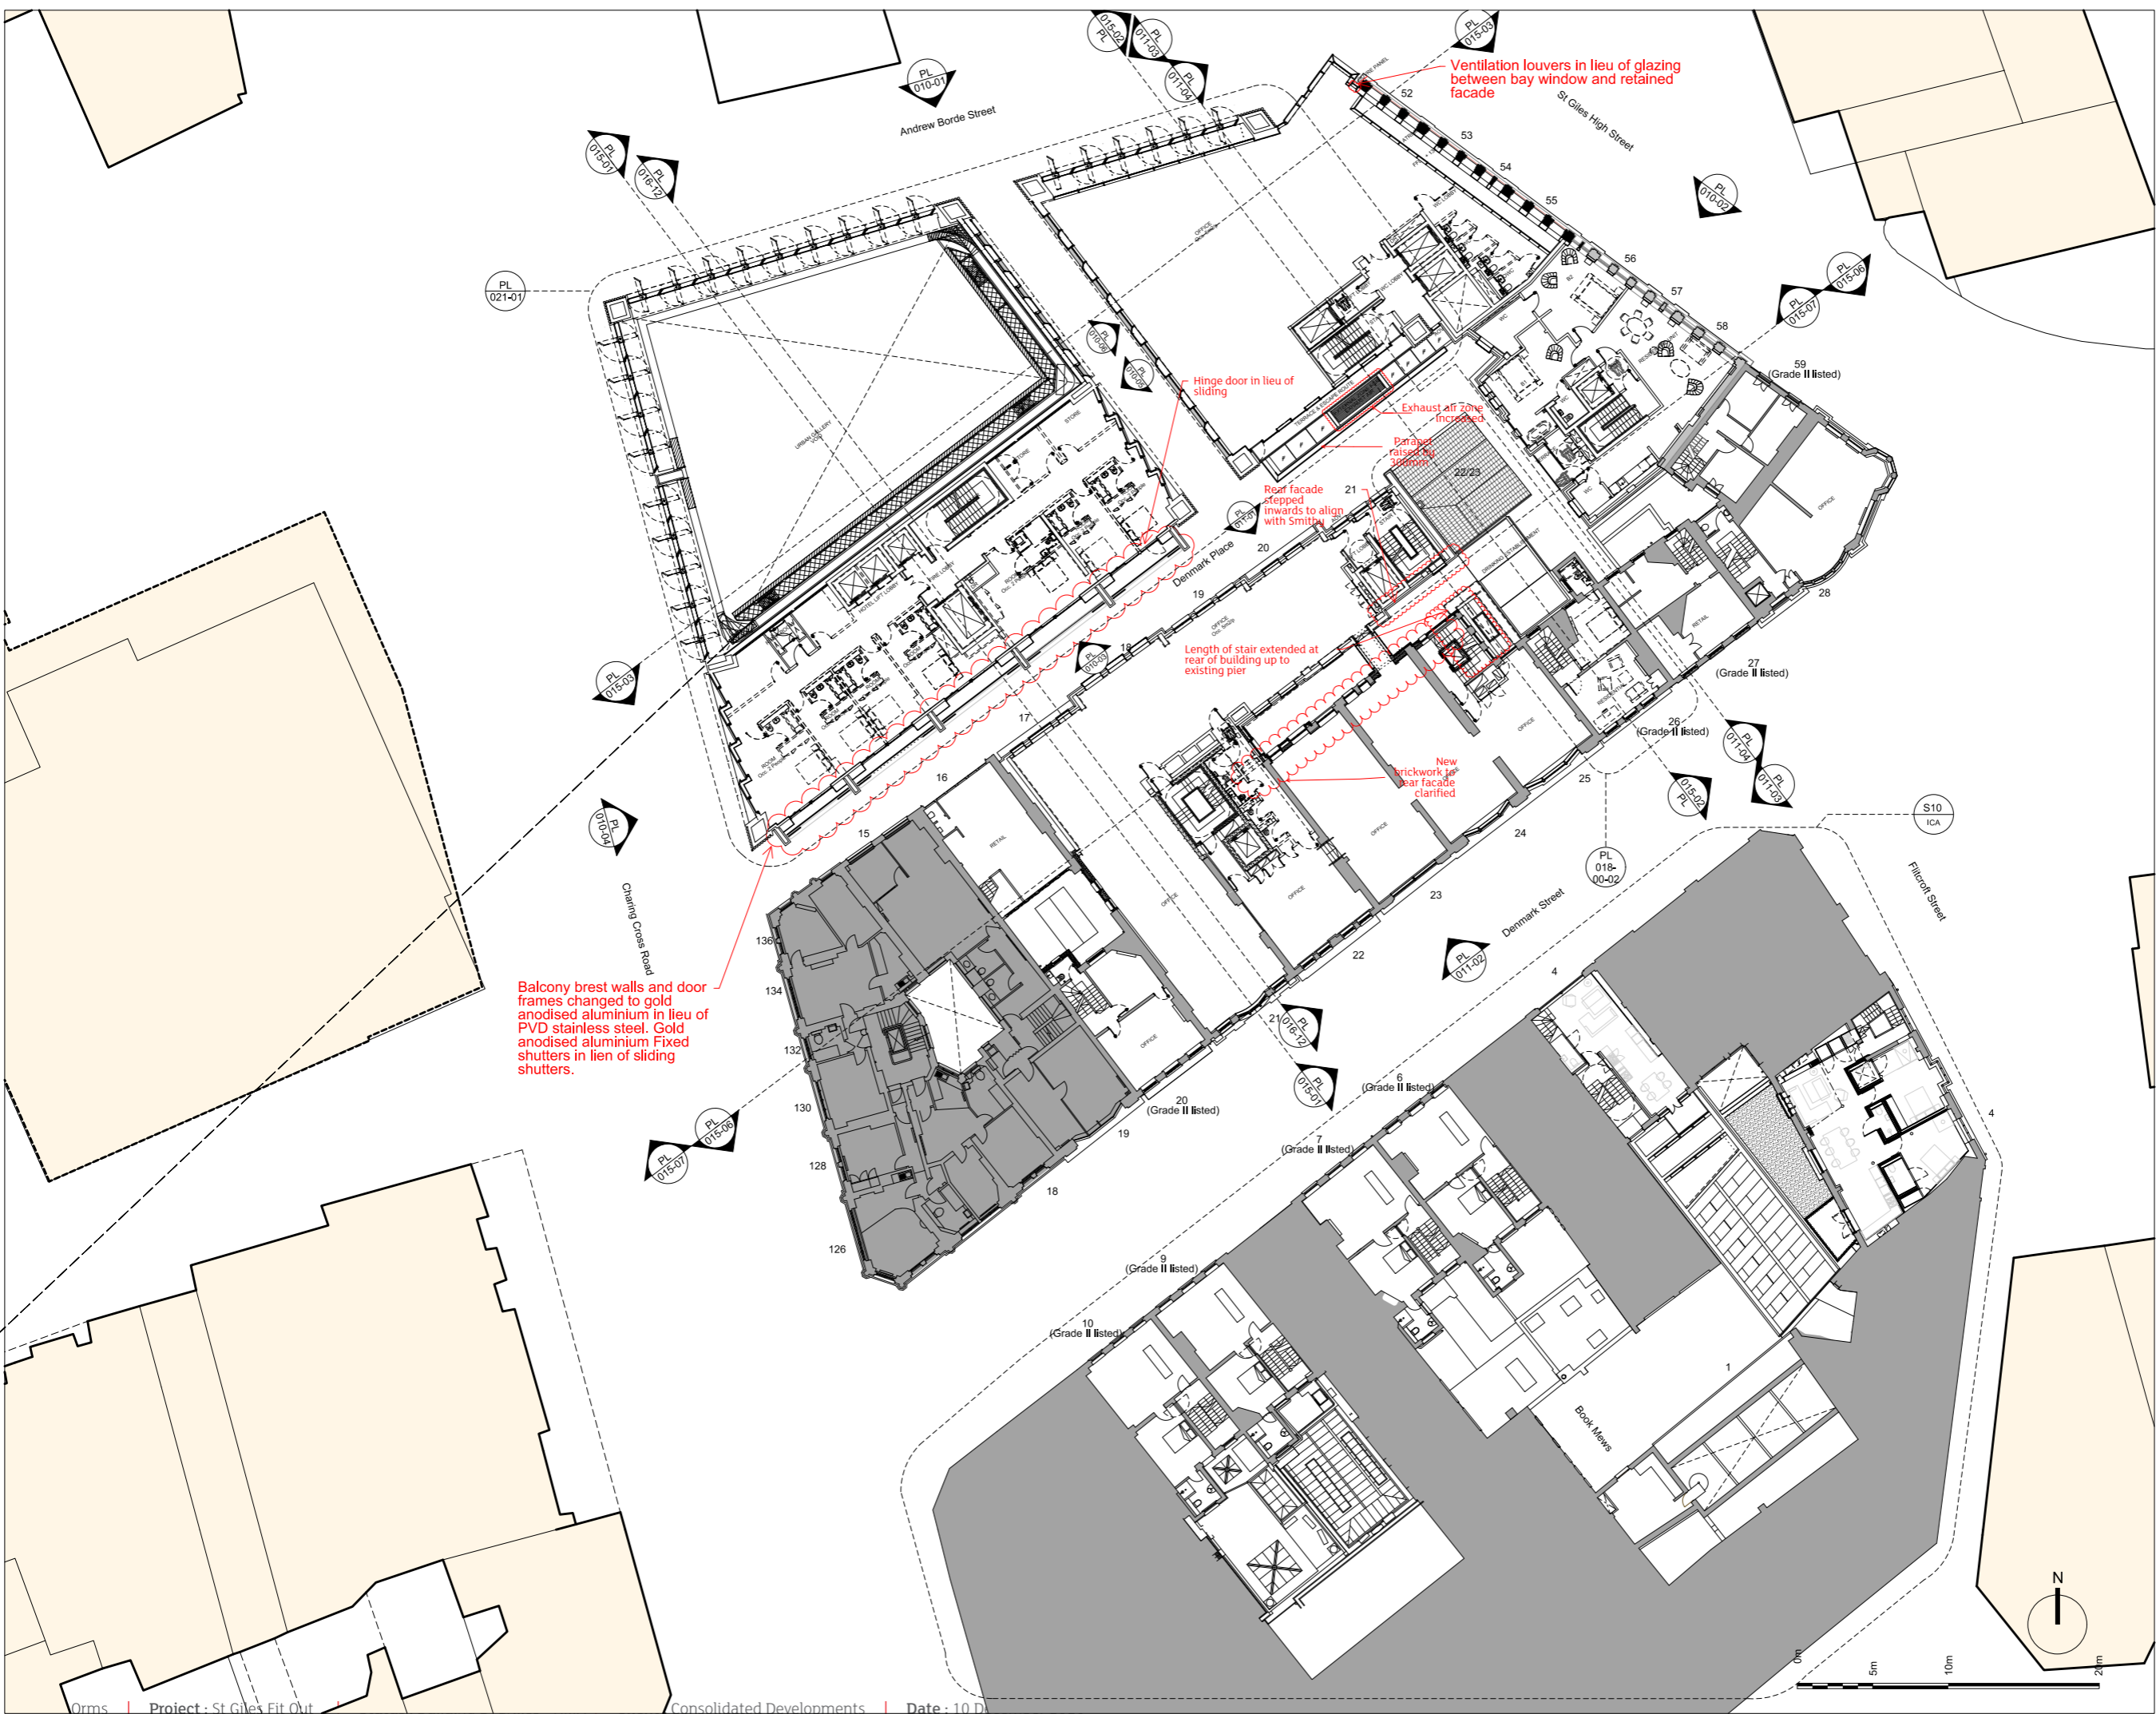

CDM:

Notes:
All internal furniture layouts are indicative only.

Revision history:

P8	05.03.18	CHANGES AS CLOUDED, ISSUED FOR PLANNING
P7	14.07.17	CHANGES AS CLOUDED, ISSUED FOR PLANNING
P6	04.12.15	CHANGES AS CLOUDED, ISSUED FOR PLANNING
P5	11.11.15	CHANGES AS CLOUDED, DRAFT MMA PACK
P4	25.09.15	CHANGES AS CLOUDED, DRAFT MMA PACK
P3	22.06.15	CHANGES AS CLOUDED, MMA PACK
P2	26.07.13	CHANGES AS CLOUDED, RE-ISSUED FOR PLANNING
-	14.12.12	ISSUED FOR PLANNING

Project: St Giles Circus
 Drawing title: Proposed Second Floor Plan
 1793 PL005-02 Rev. P8
 Scale: 1:200@A1

Orms
 1 Oliver's Yard
 55-71 City Road
 London EC1Y 1HQ
 0207 833 8533
 orms@orms.co.uk
 orms.co.uk
 Do not scale. All dimensions to be confirmed on site. Information contained in this drawing is the sole copyright of Orms designers + architects ltd and is not to be reproduced without permission.



CDM:

Notes:
All internal furniture layouts are indicative only.

Revision history:

P9	11.12.20	CHANGES AS CLOUDED, ISSUED FOR PLANNING
P8	05.03.18	CHANGES AS CLOUDED, ISSUED FOR PLANNING
P7	14.07.17	CHANGES AS CLOUDED, ISSUED FOR PLANNING
P6	04.12.15	CHANGES AS CLOUDED, ISSUED FOR PLANNING
P5	11.11.15	CHANGES AS CLOUDED, DRAFT MMA PACK
P4	25.09.15	CHANGES AS CLOUDED, DRAFT MMA PACK
P3	22.06.15	CHANGES AS CLOUDED, MMA PACK
P2	26.07.13	CHANGES AS CLOUDED, RE-ISSUED FOR PLANNING
-	14.12.12	ISSUED FOR PLANNING

Project: St Giles Circus
 Drawing title: Proposed Second Floor Plan


1793 PL005-02 Rev. P9

Scale: 1:200@A1

Orms
 1 Oliver's Yard
 55-71 City Road
 London EC1Y 1HQ

0207 833 8533
 orms@orms.co.uk
 orms.co.uk

Do not scale. All dimensions to be confirmed on site. Information contained in this drawing is the sole copyright of Orms designers + architects ltd and is not to be reproduced without permission.

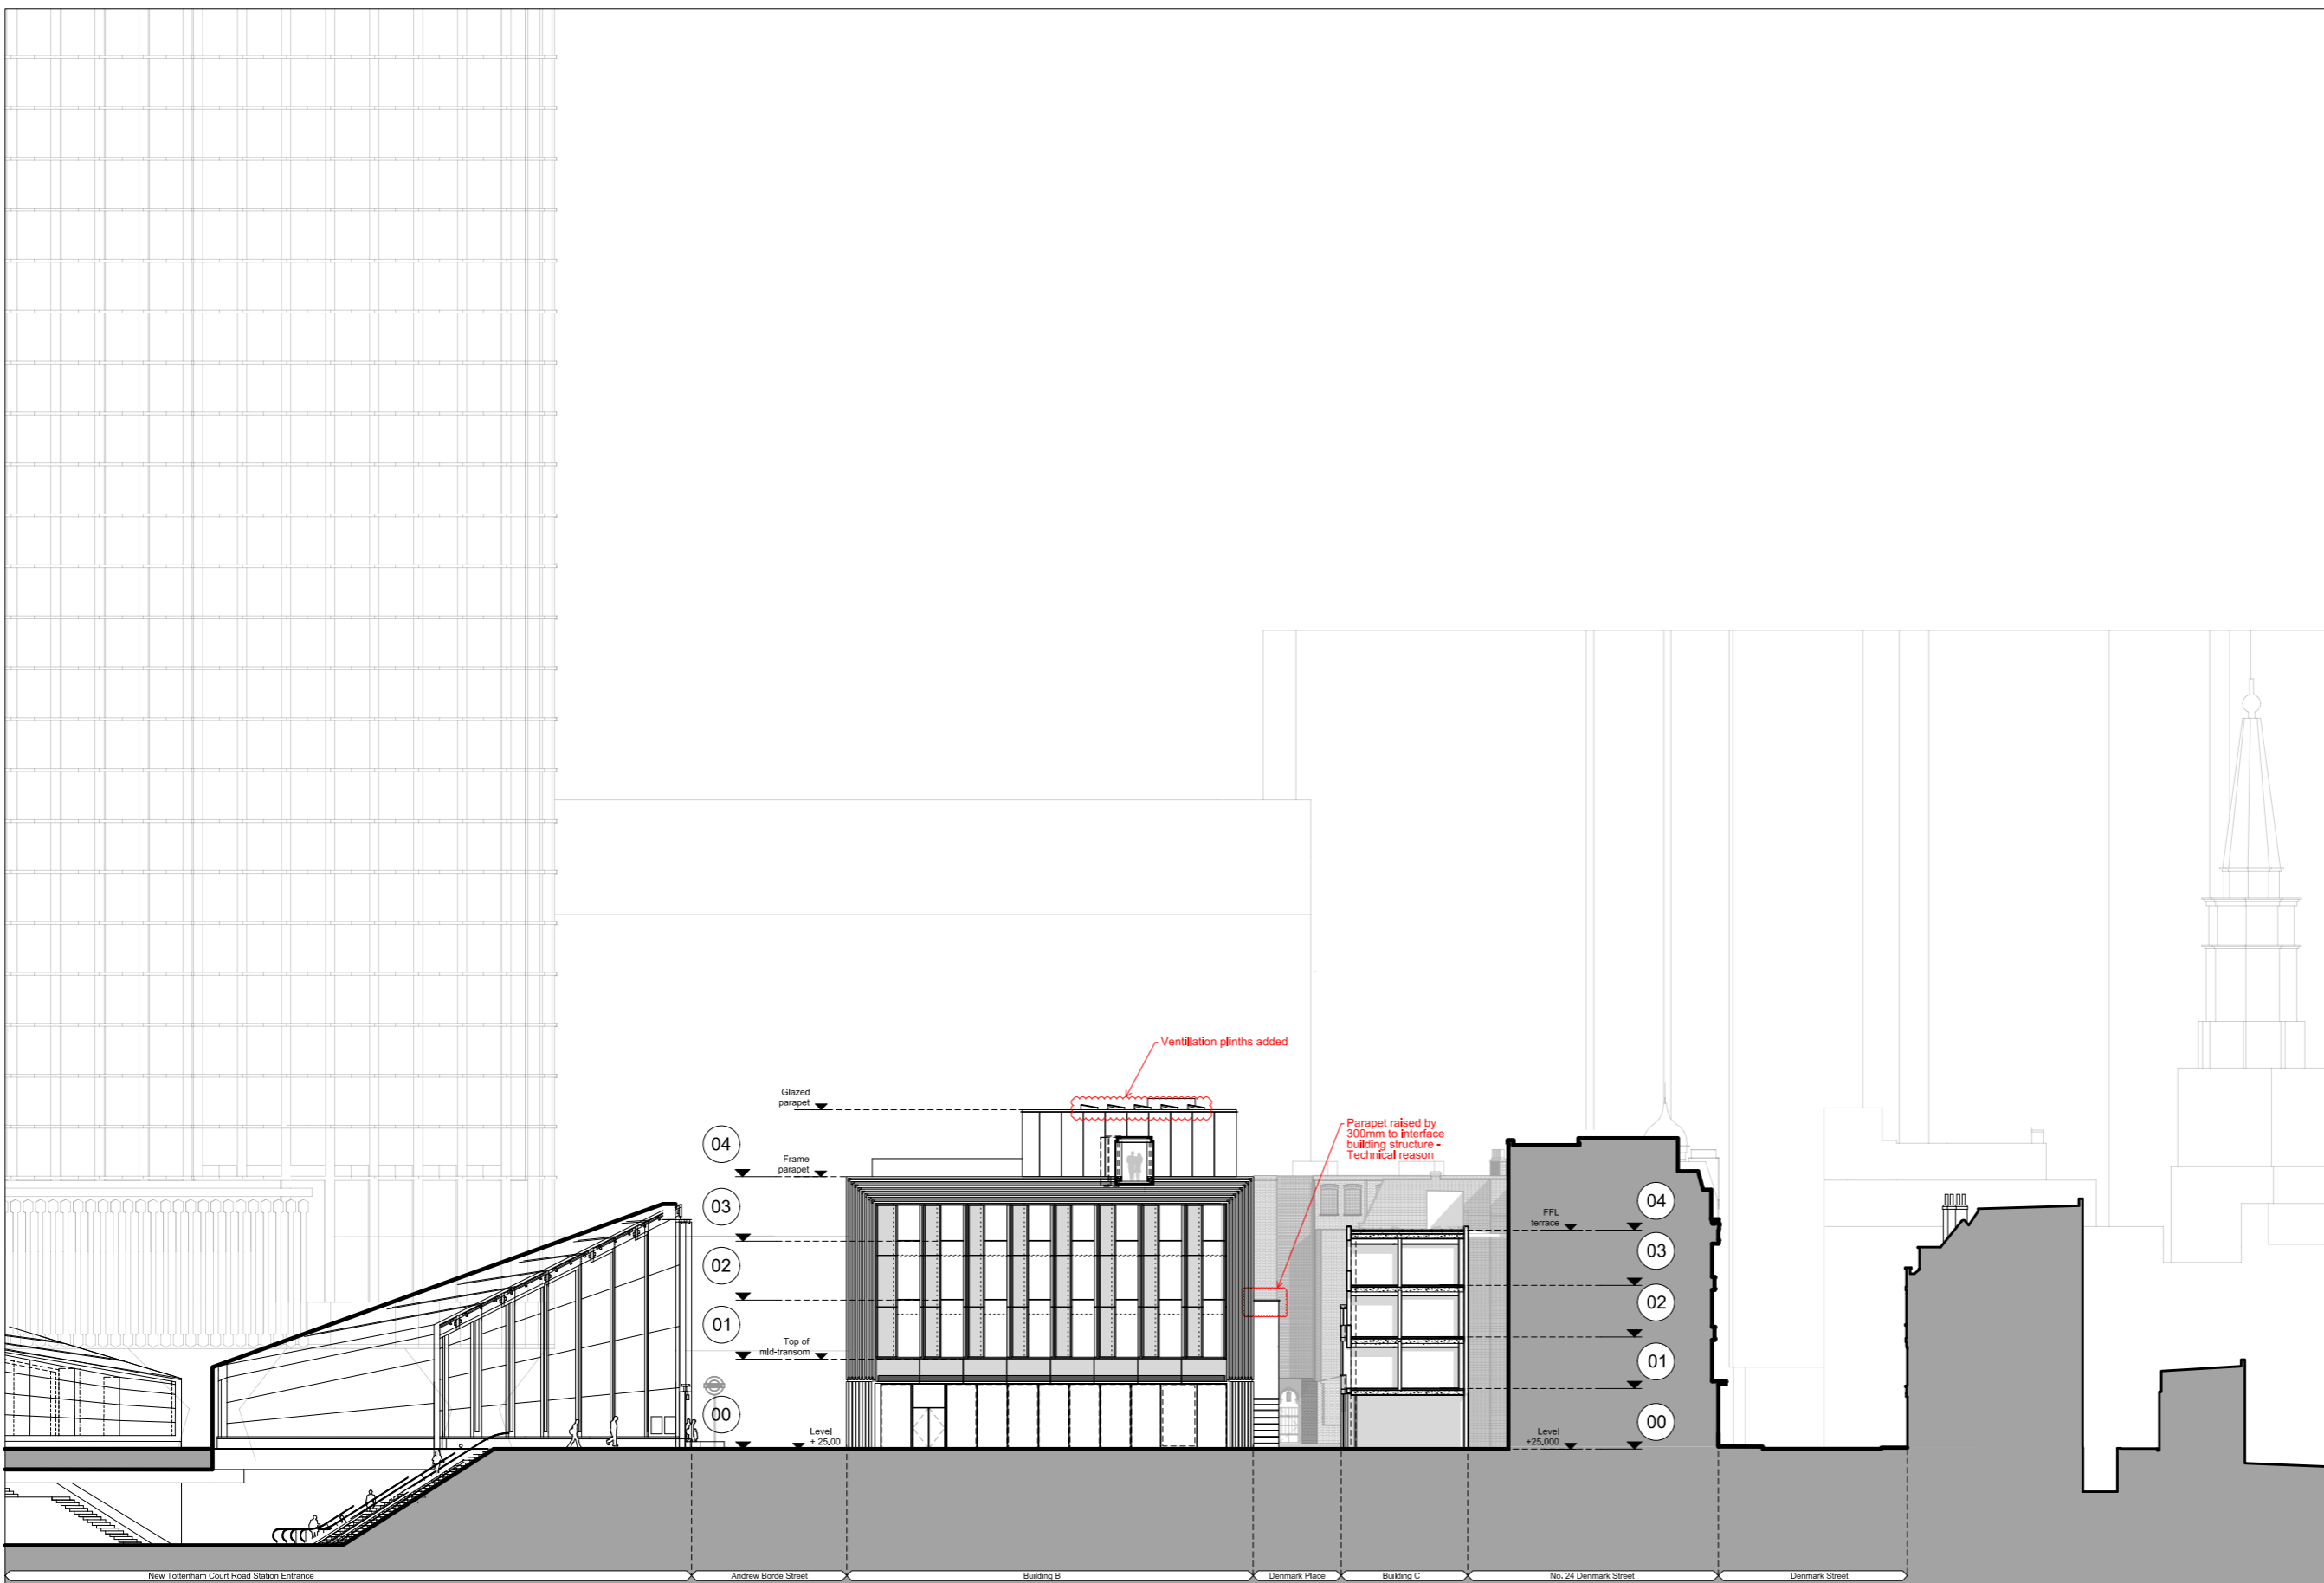

CDM:

Notes:

All internal furniture layouts are indicative only.

Revision history:


P5	05.03.2018	CHANGES AS CLOUDED
P4	14.07.17	CHANGES AS CLOUDED
P3	22.06.15	CHANGES AS CLOUDED, MMA PACK
P2	26.07.13	CHANGES AS CLOUDED, RE-ISSUED FOR PLANNING
-	14.12.12	ISSUED FOR PLANNING

Project: St Giles Circus
 Drawing title: Proposed West (south-west) Elevation Building B Passage

1793 PL010-06 Rev. P5
 Scale: 1:200 @ A1

Orms
 1 Oliver's Yard
 55-71 City Road
 London EC1Y 1HQ
 0207 833 8533
 orms@orms.co.uk
 orms.co.uk
 Do not scale. All dimensions to be confirmed on site. Information contained in this drawing is the sole copyright of Orms designers + architects ltd and is not to be reproduced without permission.

PL 010-06 Proposed West (south-west) Elevation Building B Passage 1,200

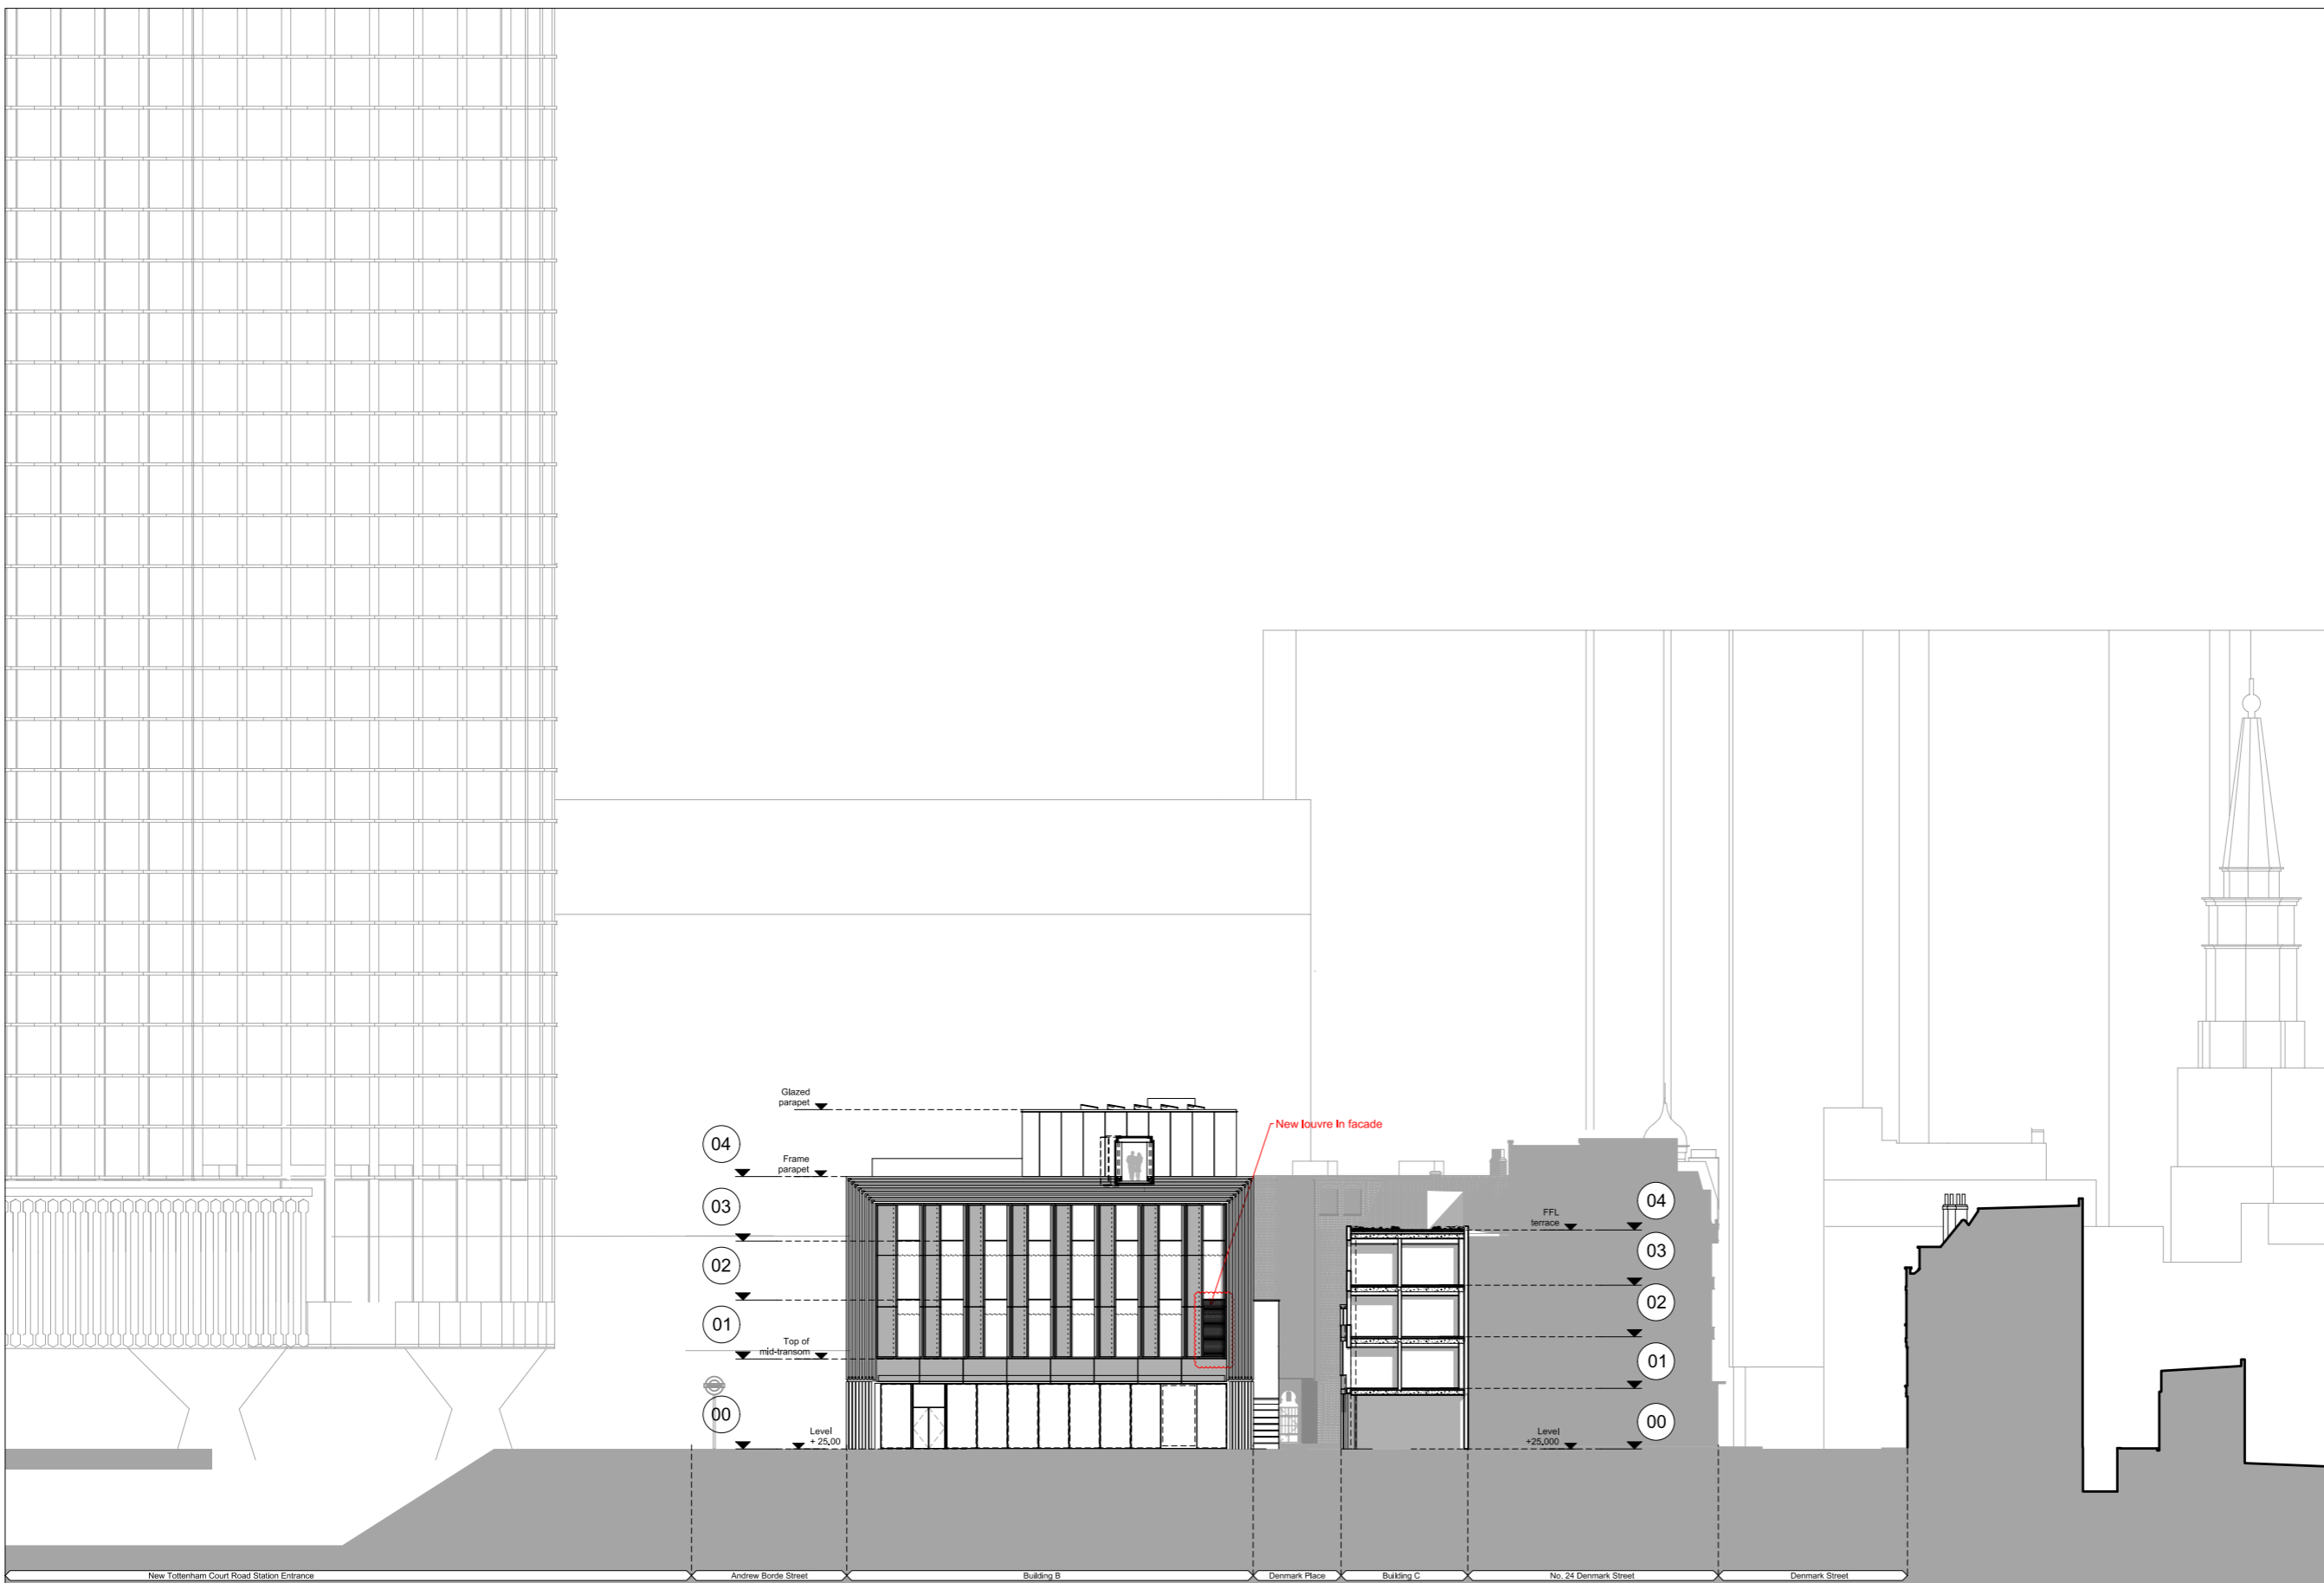

CDM:

Notes:

All internal furniture layouts are indicative only.

P6	11.12.20	CHANGES AS CLOUDED ISSUED FOR PLANNING
P5	05.03.2018	CHANGES AS CLOUDED
P4	14.07.17	CHANGES AS CLOUDED
P3	22.06.15	CHANGES AS CLOUDED, MMA PACK
P2	26.07.13	CHANGES AS CLOUDED, RE-ISSUED FOR PLANNING
-	14.12.12	ISSUED FOR PLANNING

Project: St Giles Circus
 Drawing title: Proposed West (south-west) Elevation Building B Passage

1793 PL010-06 Rev. P6

Scale: 1:200 @ A1

Orms
 1 Oliver's Yard
 55-71 City Road
 London EC1Y 1HQ
 0207 833 8533
 orms@orms.co.uk
 orms.co.uk

Do not scale. All dimensions to be confirmed on site. Information contained in this drawing is the sole copyright of Orms designers + architects ltd and is not to be reproduced without permission.

PL 010-06 Proposed West (south-west) Elevation Building B Passage 1,200