



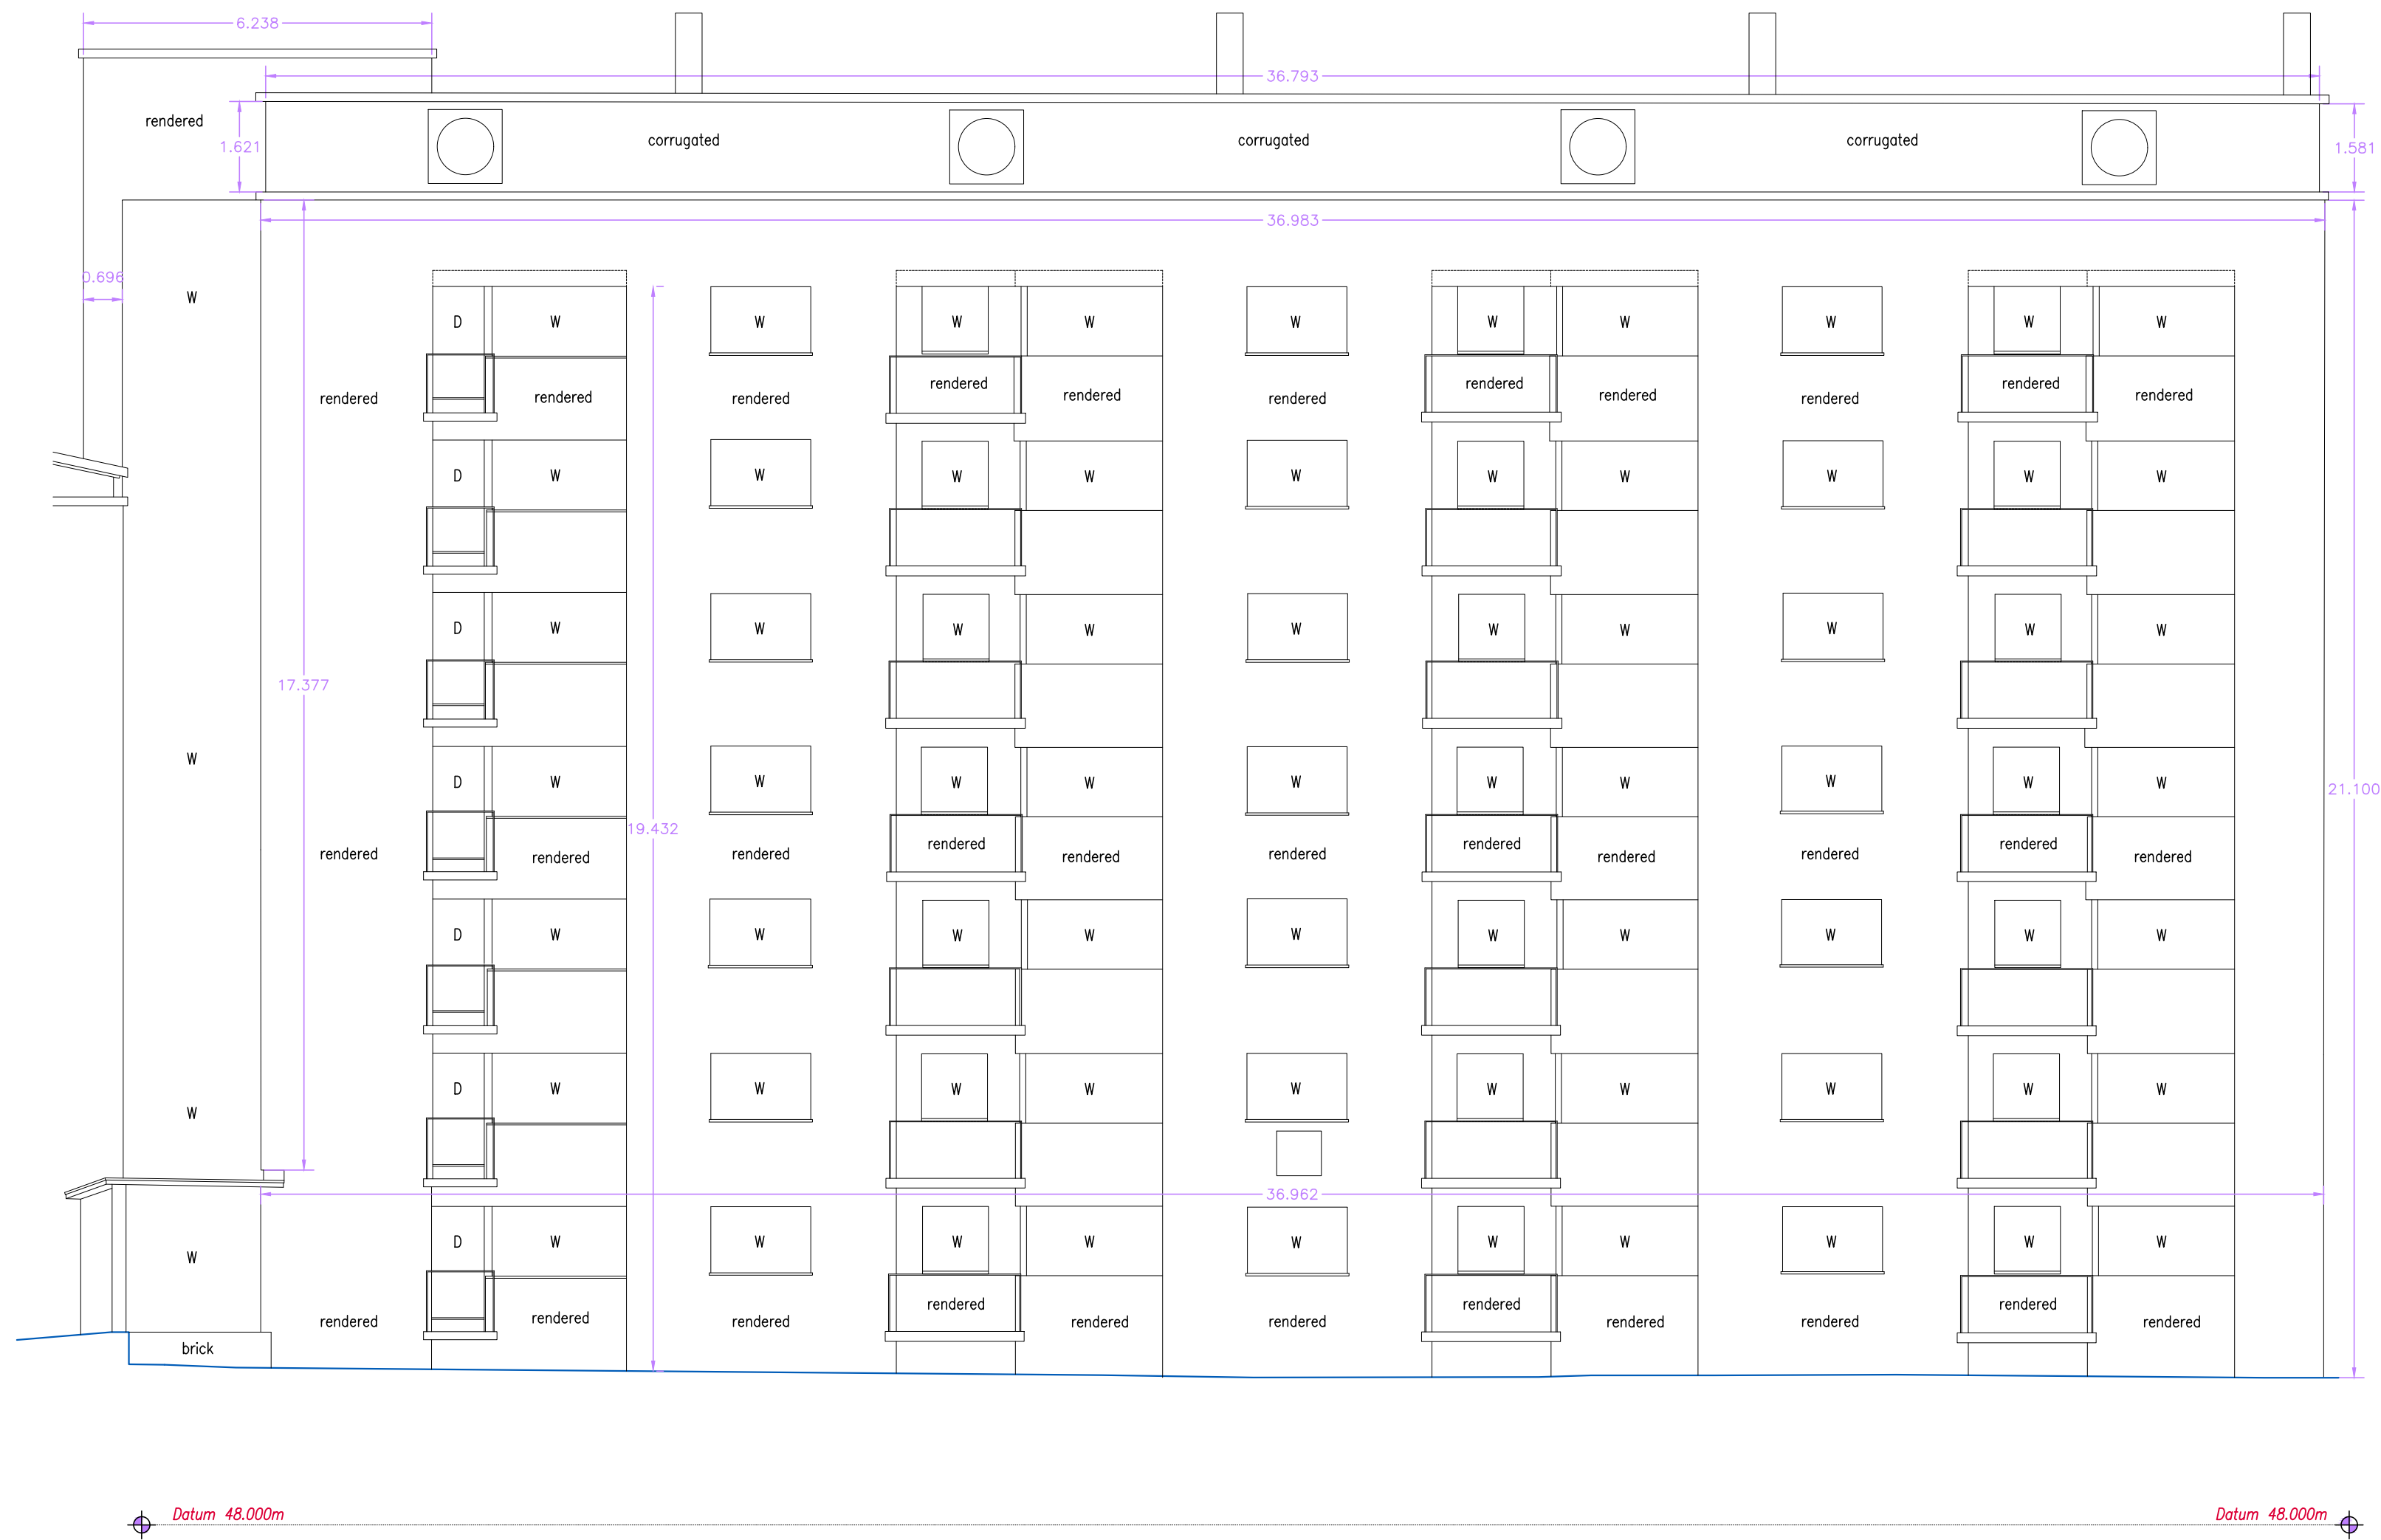

Elevation E1

 

Scale in Metres @ 1:100

Abbreviations			
AB	Air Brick	IR	Iron Railings
AV	Air Valve	JB	Junction Box
BB	Belisha Beacon	KO	Kerb Outlet
BGP	Break Glass Point	LB	Litter Bin
BK	Brick	LP	Lamp Post
BO	Bollard	LW	Light Well
BS	Bus Stop	MH	Manhole
BT	British Telecom cover	MK	Marker
C	Floor to Cill height	MT	Meter
C/B	Close Board	MY	Mercury
CL	Cover Level	OH	Overhead
C/L	Chain Link	PM	Parking Meter
CO	Column	PB	Post Box
CONC	Concrete	PIR	Post & Rail
CP	Catch Pit	PT	Post
CPL	Coping Level	P/W	Post & Wire
CPS	Concrete Paving Slabs	RE	Rodding Eye
CTV	Cable Television Cover	RET	Retaining
DK	Drop Kerb	RS	Road Sign
DH	Door Height	RSS	Rolled Steel Stanson
EP	Electricity Pole	RSJ	Rolled Steel Joist
ER	Earthing Rod	RWP	Rain Water Pipe
FB	Flower Bed	SC	Stop Cock
FC	False Ceiling	SVP	Soil Vent Pipe
FE	Fire Escape	TGB	Telephone Call Box
FH	Fire Hydrant	TBM	Temp. Bench Mark
FHR	Fire Hose Reel	TP	Telegraph Pole
FL	Floor Level	TL	Traffic Light
FP	Flag Pole	TK	Tank
GP	Gate Post	UTL	Unable To Lift
GU	Gully	V	Vent
GV	Gas Valve	VP	Vent Pipe
H	Cill to Head height	WM	Water Meter
HT	Height	WP	Waste Pipe
IC	Inspection Cover	WSC	Water Stop Cock
IL	Invert Level	WV	Water Valve

Notes		
Ceiling Height	3050	Arch
Level	+20.00	Radiator
Floor Level	+20.00 FL	Station
Ceiling Level	+20.00 CL	Hedge
Soffit Level	+20.00 SL	Steep slope
False Ceiling Level	+20.00 FCL	
Floor to cill height	c=1234	Fence
Cill to head height	h=1234	Foul pipe
Door height	DH 2000	Storm pipe

Survey Coordinates and Grid		
Please note that the grid shown on this drawing is as follows:		
☐	Arbitrary	
☐	Arbitrary but related to building line	
☒	Arbitrary but approx. related to North	
☐	Best fit to an Ordnance Survey Digital Sheet	
☐	Related to the Ordnance Survey National Grid	

Levels		
Please note that the levels shown on this drawing are as follows:		
☒	Arbitrary and related to a temporary bench mark	
☐	Related to an Ordnance Survey Bench Mark	
☐	Related to the Ordnance Survey National GPS Network	
Level positions are indicated by a cross or the decimal point		
Bench Mark		
Type	Arbitrary Survey	
Position	Located by the entrance to the flats	
Value	As shown on the building footprint	
	51.450m	

Trees		
All trees sizes are approximate and should be checked on site before using information. Where guaranteed tree species become important the services of a tree expert should be employed		
Notation : diameter of trunk / Height / Spread		
Drainage		
Where drainage covers have been lifted data has been recorded for each individual manhole from the surface and connections to other manholes, pipes or gullies are assumed. Where information is required by accessing the manhole or tracing to other manholes then a services trace will be needed.		

Revision	Date	By

**CADPLAN**
PRECISION MEASUREMENTS

Land Surveys . Measured Building Surveys . 3D Laser Scanning
Utility Surveys . Lease Plans . 3D Models . Rights of Light Surveys

Cob Tree House Oldbury Lane Ighitham Kent TN16 9DA
Tel : 01732 469100 Fax : 01732 469101 E : post@cadplan.co.uk

Client
Lawtech Group Ltd

Project
Bramber House
Cromer Street
London
WC1H 8JS

Drawing Title
Existing/Proposed South Elevation E1

Sheet/Scale	Date	Drawn	Checked
A1@1:100	02/12/20	M.R.H.	C.S.D.
Project No.	Drawing No.	Preliminary	Revision
12178	02		