

72,000
71,000
70,000
69,000
68,000
67,000
66,000
65,000
64,000
63,000
62,000
61,000
60,000
59,000
58,000
57,000
56,000
55,000
54,000




Proposed Front Elevation
black painted metal balustrade
(hidden behind hedge/planting)



Proposed Boundary Wall Elevation
(No Changes)

57,000
56,000
55,000
54,000

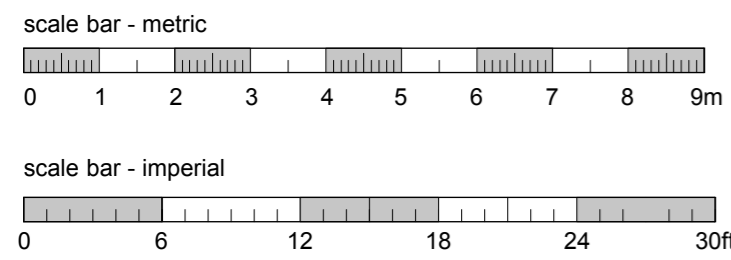

BROD WIGHT Architects

8a Baynes Mews --- London --- NW3 5BH

Project: 58a Fellows Road London NW3 3LJ	Drawing No. 1099-AP05
---	---------------------------------

Drawing title:
Proposed Front Elevation

Scale: 1:100 @ A3 1:50 @ A1	Date: Aug 2020	Drawn by: JW
www.brodwight.co.uk Tel 020 7722 0810		office@brodwight.co.uk This drawing is copyright