
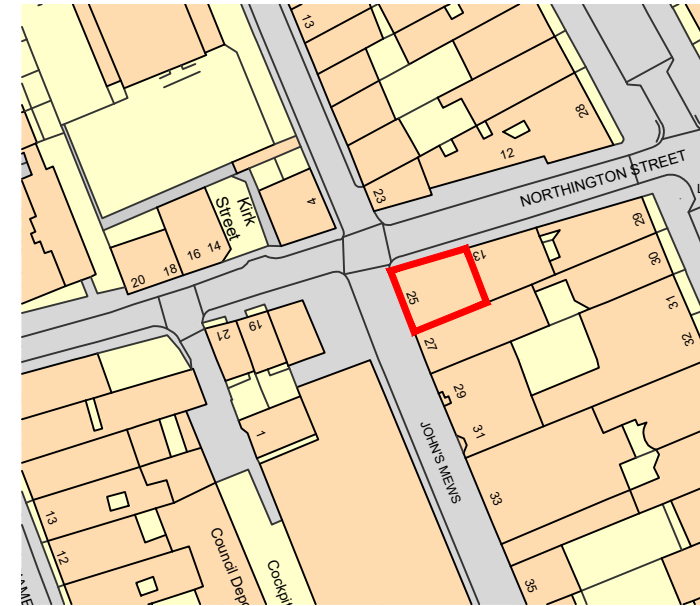


SITE PLAN

SCALE 1:500

2

SCALE 1:500

 

SCALE 1:1250



LOCATION PLAN

SCALE 1:1250

1

DRAWING STATUS
PLANNING

- NOTES:
- DO NOT SCALE FROM THIS DRAWING.
 - ALL DIMENSIONS ARE TO BE VERIFIED ON SITE BY THE CONTRACTOR.
 - ANY DISCREPANCY FOUND BETWEEN THIS DRAWING AND ANY OTHER DOCUMENTS MUST BE REPORTED IMMEDIATELY TO THE CONTRACT ADMINISTRATOR.
 - REMOVE THIS DRAWING FROM CURRENCY WHEN A REVISED DRAWING IS ISSUED.
 - COPYRIGHT OF THIS DRAWING REMAINS WITH SCH ARCHITECTS.
 - THIS DRAWING IS TO BE READ IN CONJUNCTION WITH THE EMPLOYERS AND CONSULTANT'S PROJECT DOCUMENTS.

A3 NOT FOR CONSTRUCTION

A 14.12.20 ISSUED FOR PLANNING
- 10.03.20 ISSUED FOR PRE-APPLICATION

SMITH C-H ARCHITECTS

23 WEXNER BUILDING
2 STRYFE STREET
LONDON E1 7LF
TEL : 07879 637 560
email : mail@sch-architects.com
www.sch-architects.com

ARCHITECTS ■ DESIGNERS

CLIENT
COLIN FRASER

PROJECT
25 JOHN'S MEWS

SCALE VARIES	DATE 22/01/20
DRAWN LG	CHKD DS

DRAWING TITLE
SITE & LOCATION PLAN

PROJECT NO. 826	DRAWING NO. A001	REV. A
--------------------	---------------------	-----------

