




3-6 SPRING PLACE

SPRING PLACE

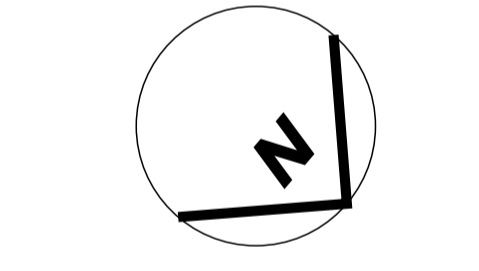

SEGRO
SGP
Architects + Masterplanners

Waterfront House
2a Smith Way
Grove Park
Enderby
Leicester LE19 1SX
t: +44 (0)116 247 0557
www.stephengeorge.co.uk

EXISTING GROUND FLOOR PLAN
Scale 1:100 @A1

Refurbishment
3-6 Spring Place
Kensington Town

Drawing Name:
Existing Floor Plan


Drawing Stage: PLANNING

Suitability: S2 - Information

SGP File Ref: 19-275

19-275 30/09/2020 AZ JN 1:100 @ A1
SGP Project No: Date: Drawn: Team: Scale: Rev:

Drawing Number:
19-275 - SGP - XX - 00 - DR - A - 130100
Project Code Originator Volume Level Type Role Number

 

Red Line Boundary based on O/S Data and NOT confirmed as the Legal Boundary

This drawing, the works and concepts depicted are copyright of Stephen George + Partners LLP and may not be reproduced or made use of, either directly or indirectly without express written consent. Do not scale off this drawing. All heights, levels, sizes and dimensions to be checked on site before any work is put to hand.