


Euroclad Elite PLUS 3 or similar approved  
 Colour: Oyster Grey (RAL 7035)

Photovoltaic Panels  
 Shown indicative subject to subcontractor design

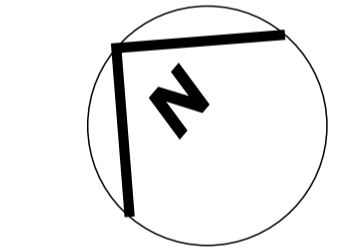

**SEGRO**  
**SGP**  
 Architects + Masterplanners

Waterfront House  
 2a Smith Way  
 Grove Park  
 Enderby  
 Leicester LE19 1SX  
 t: +44 (0)116 247 0557  
 www.stephengeorge.co.uk

Refurbishment  
 3-6 Spring Place  
 Kentish Town


Drawing Name:  
 Proposed Roof Plan

Drawing Stage: PLANNING  
 Suitability: S2 - Information

SGP File Ref: 19-275

19-275 30/09/2020 AZ JN 1:100 @ A1 B  
 SGP Project No. Date. Drawn: Team. Scale. Rev.

Drawing Number:  
 19-275 - SGP-XX-R1-DR-A - 131101  
 Project Code Originator Volume Level Type Role Number

 

PROPOSED ROOF FLOOR PLAN  
 Scale 1:100 @A1