



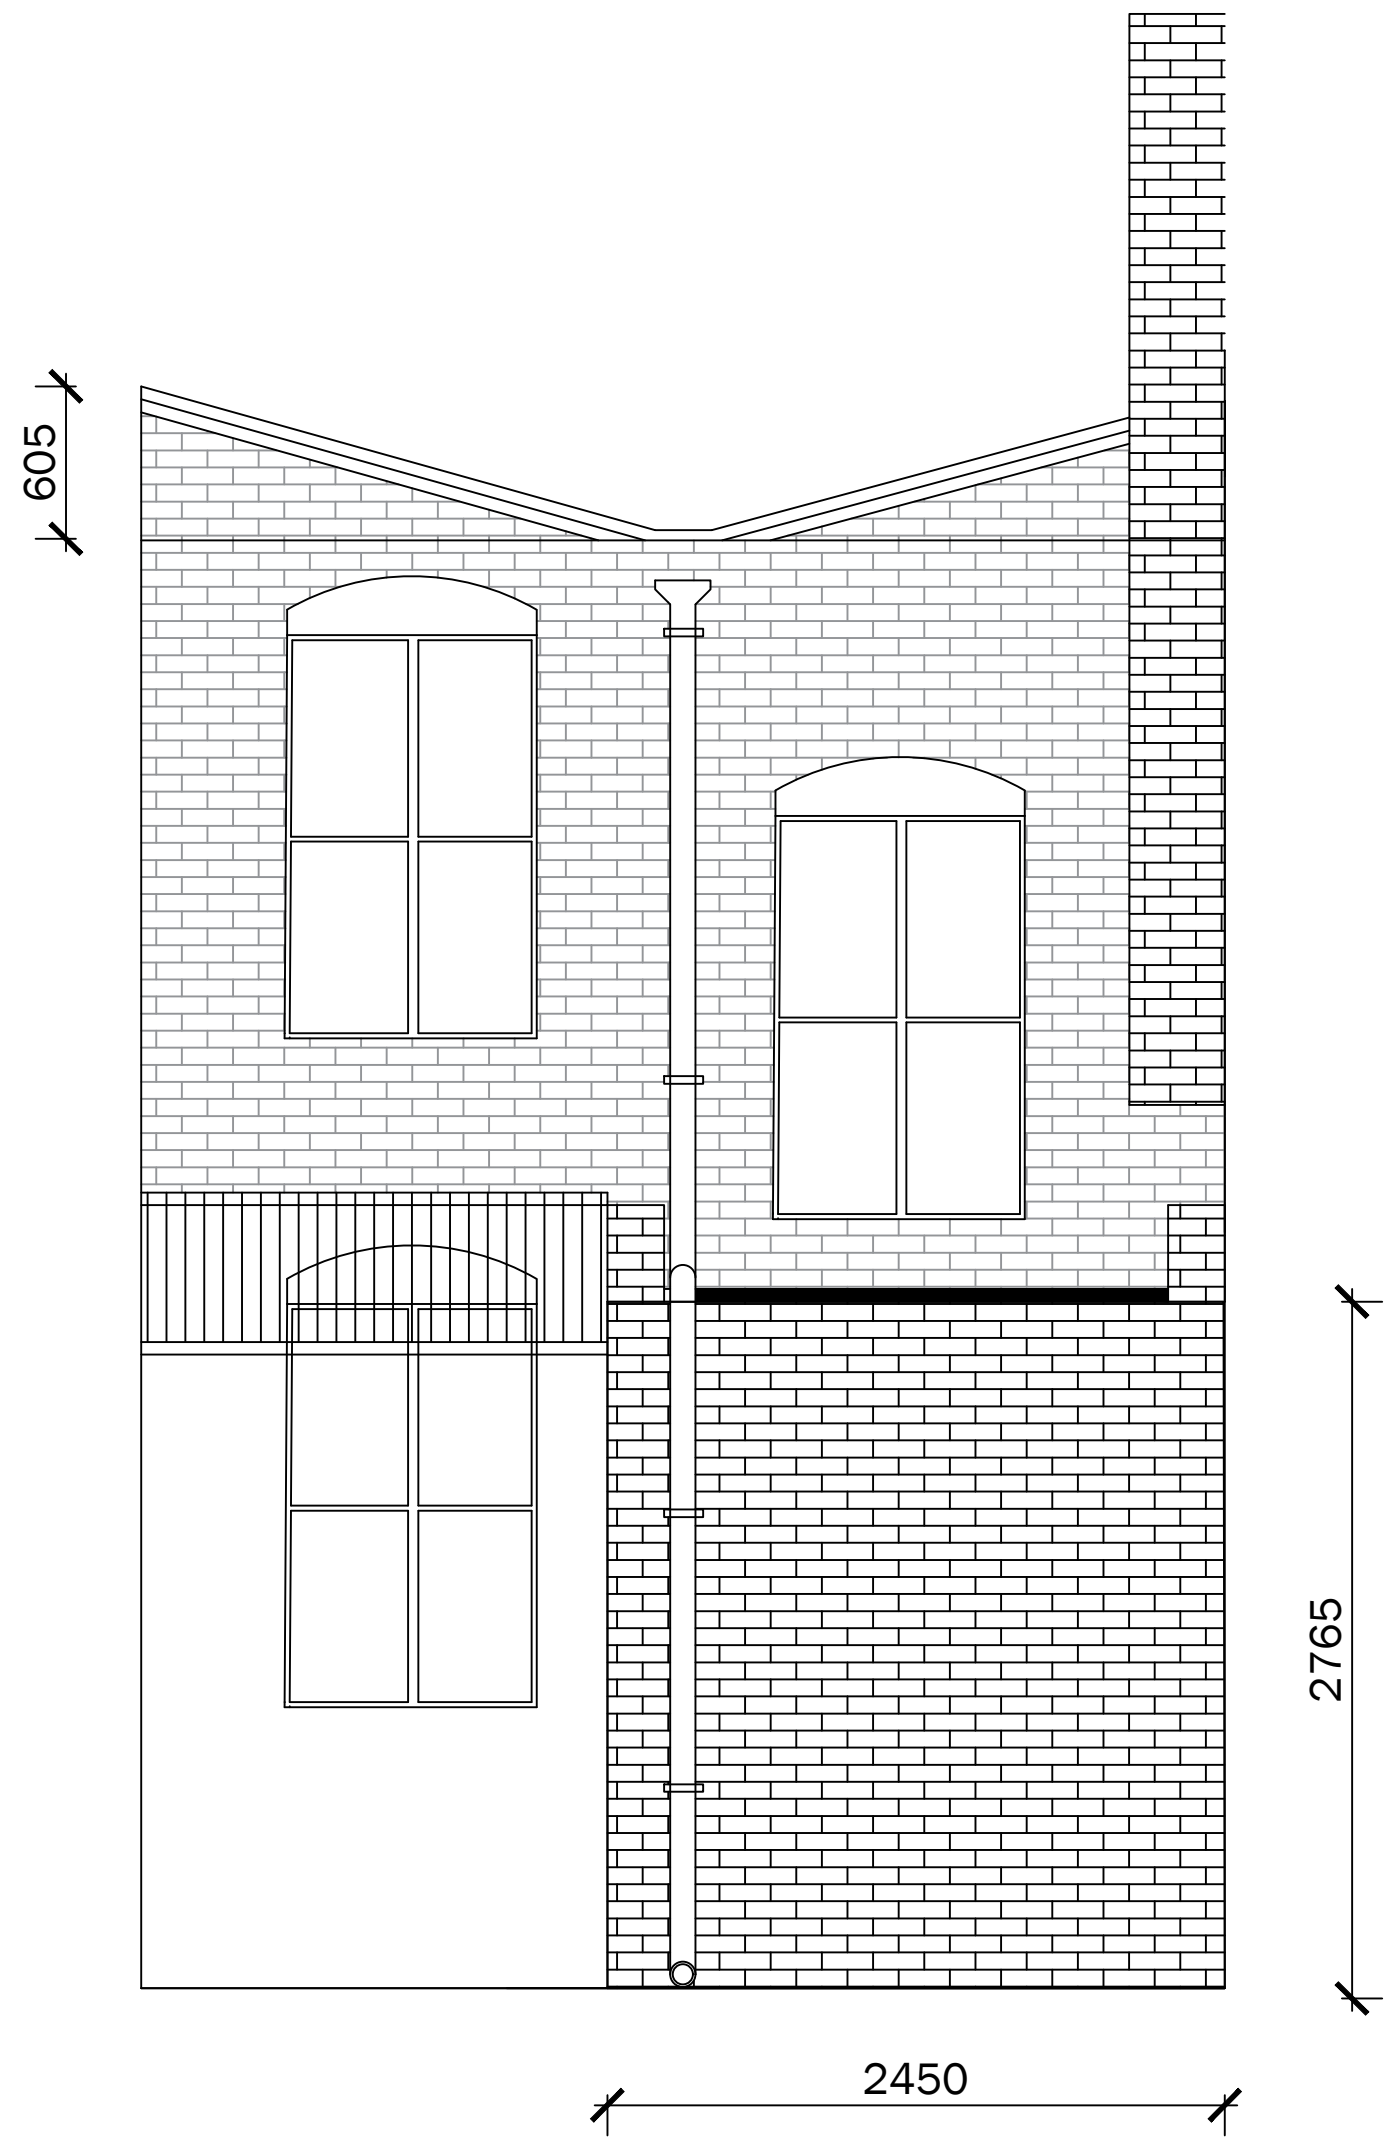


REAR ELEVATION




FRONT ELEVATION

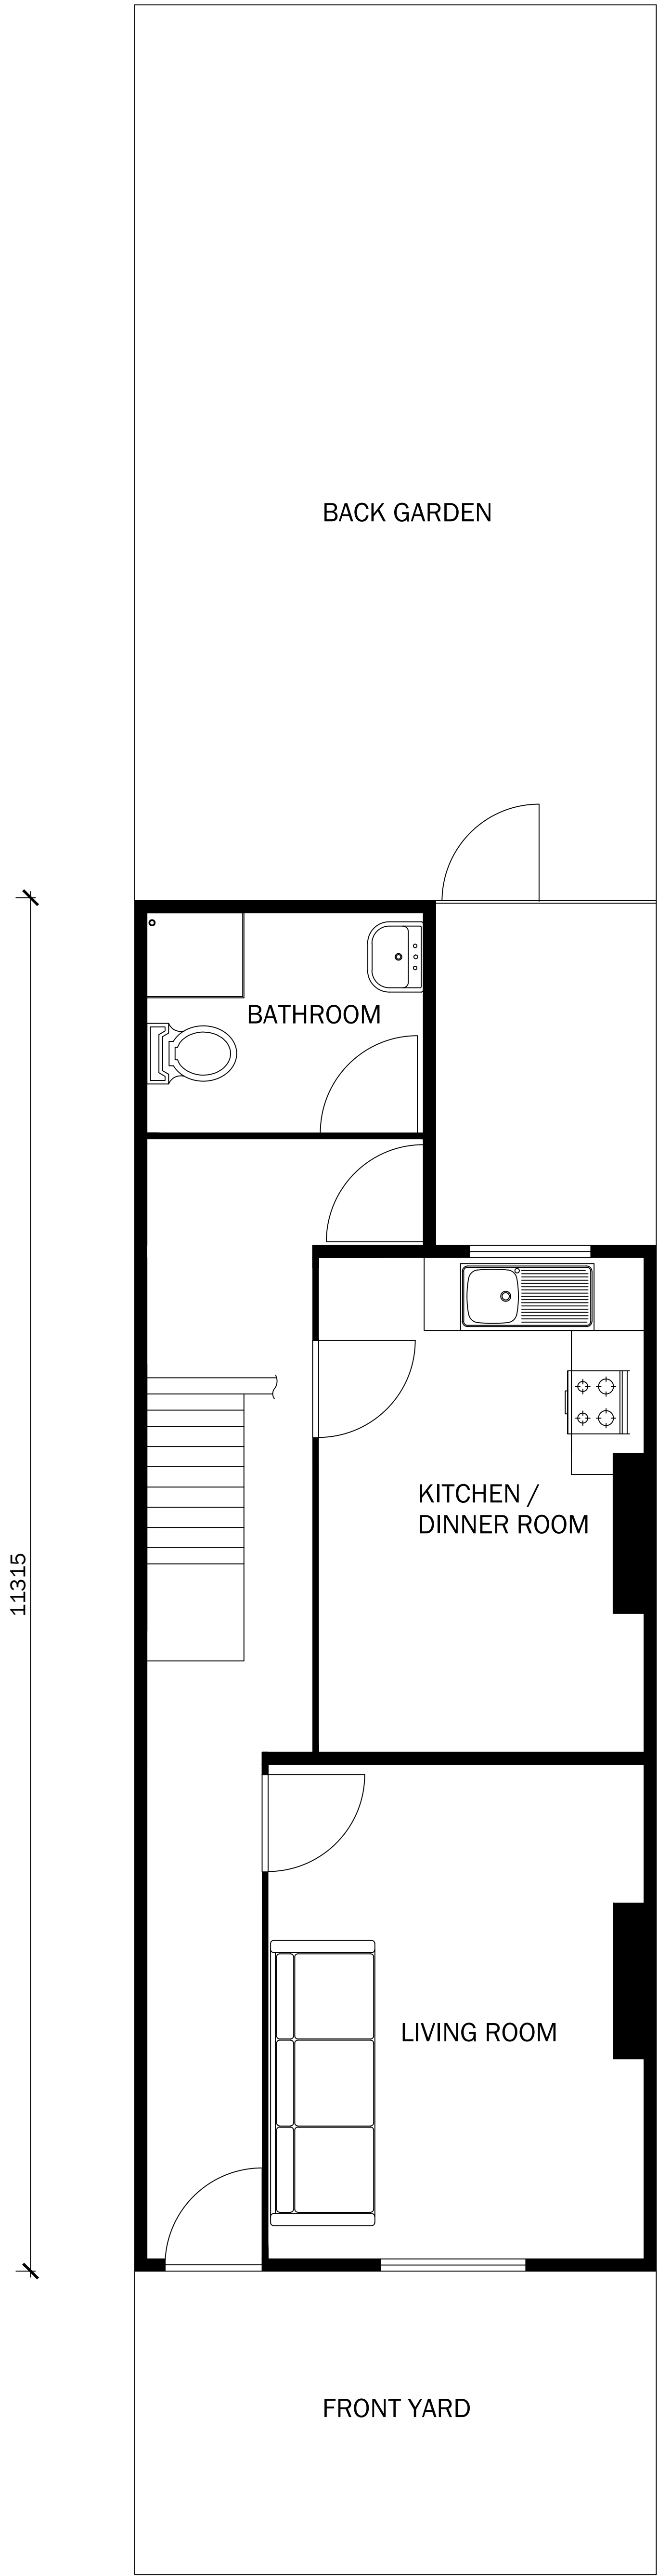

GROUND FLOOR

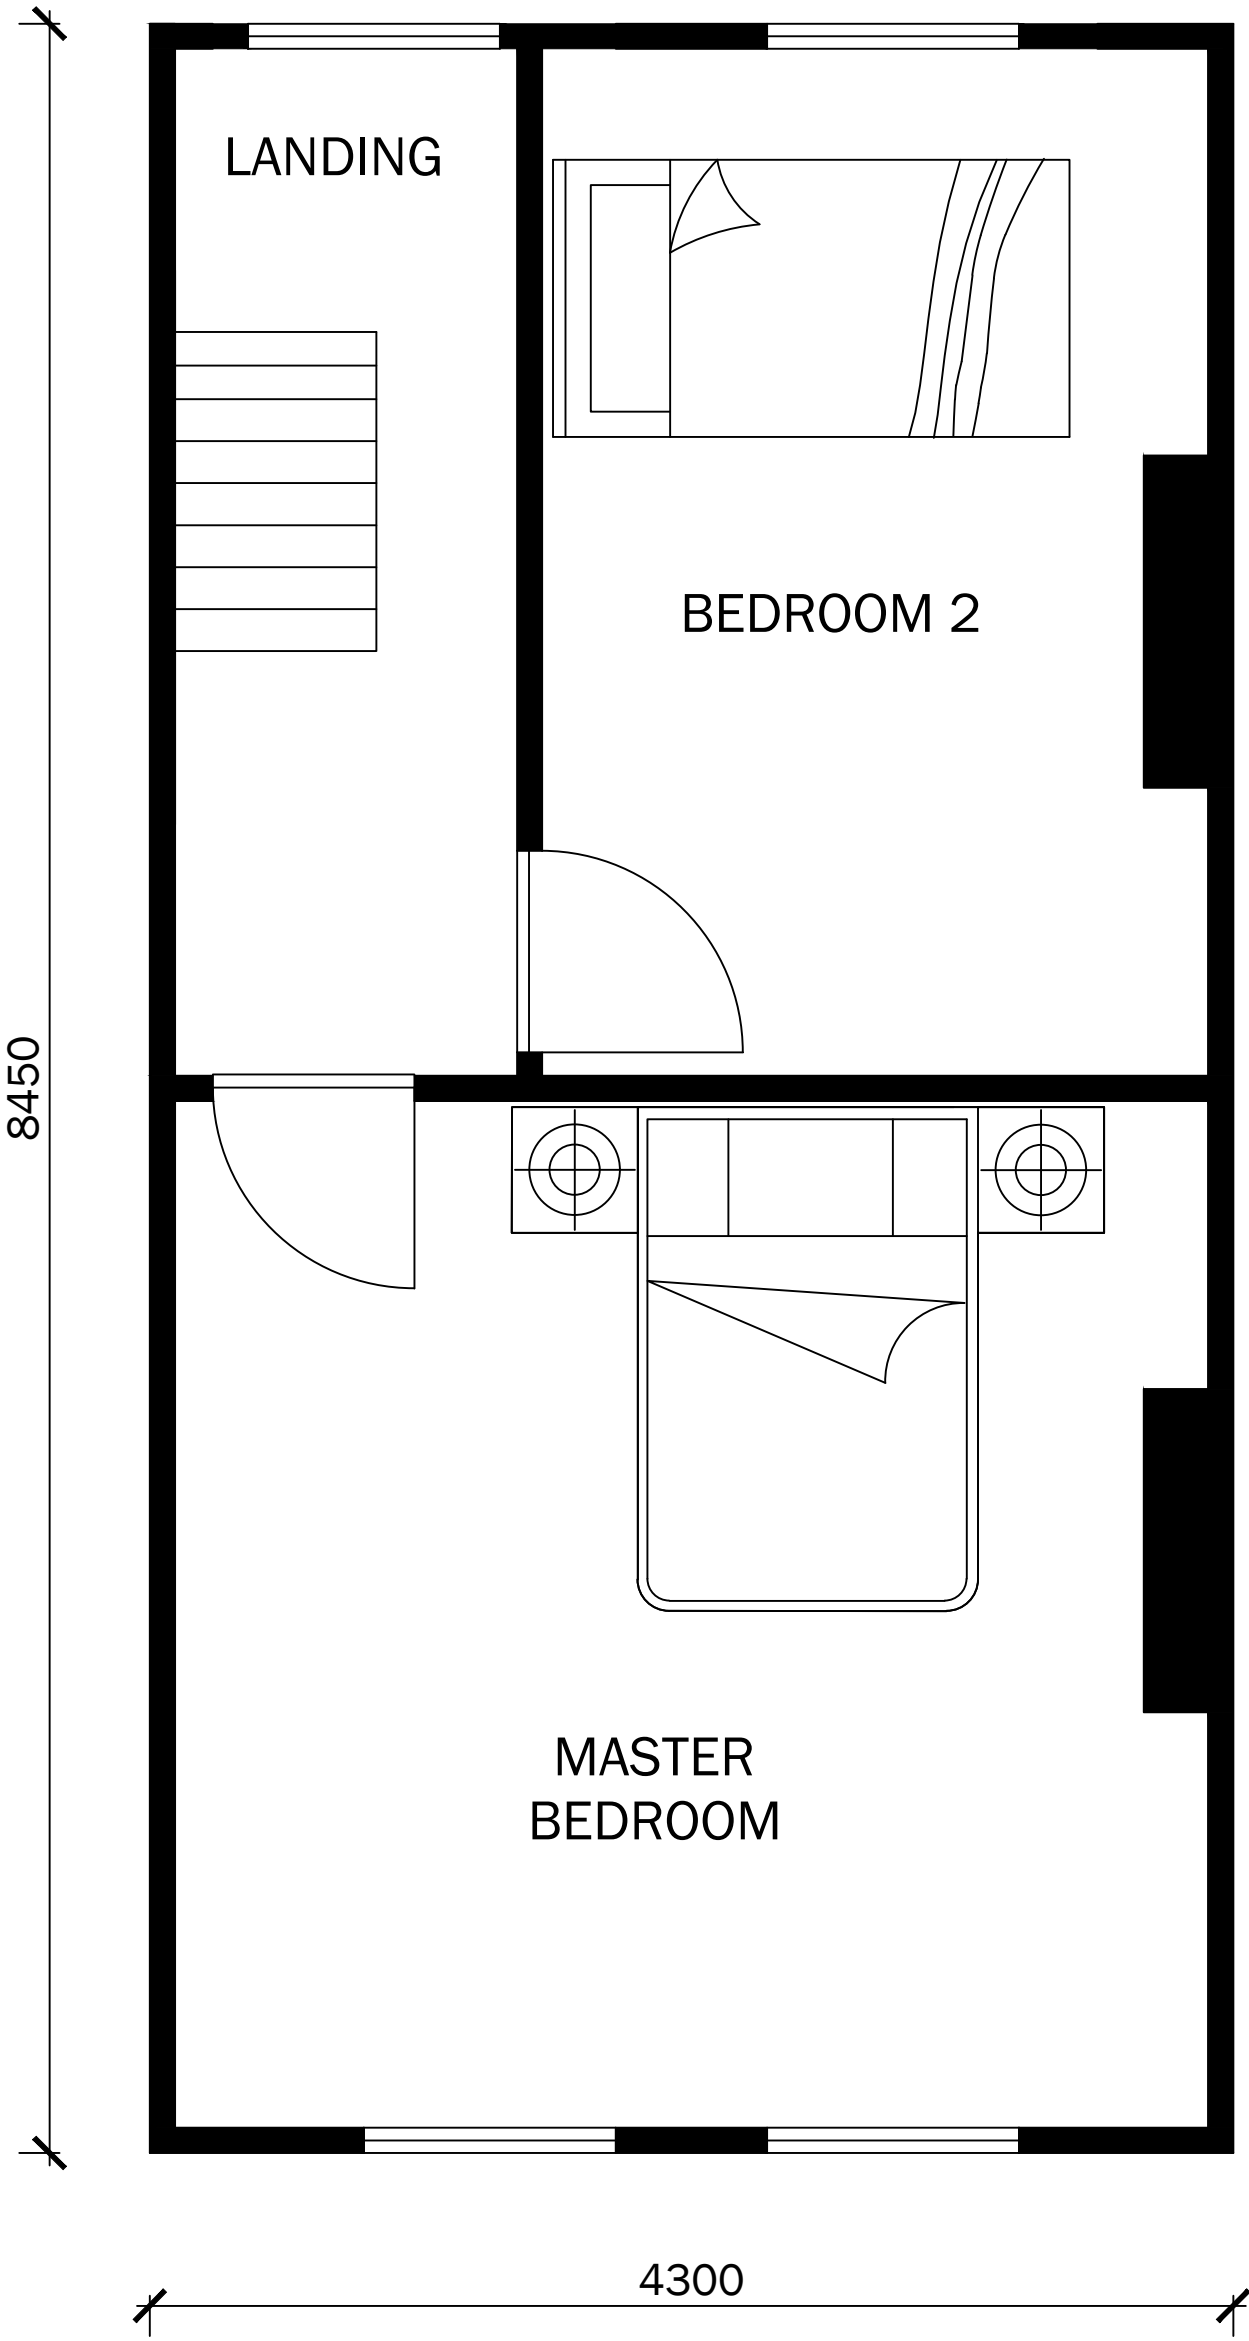

FIRST FLOOR

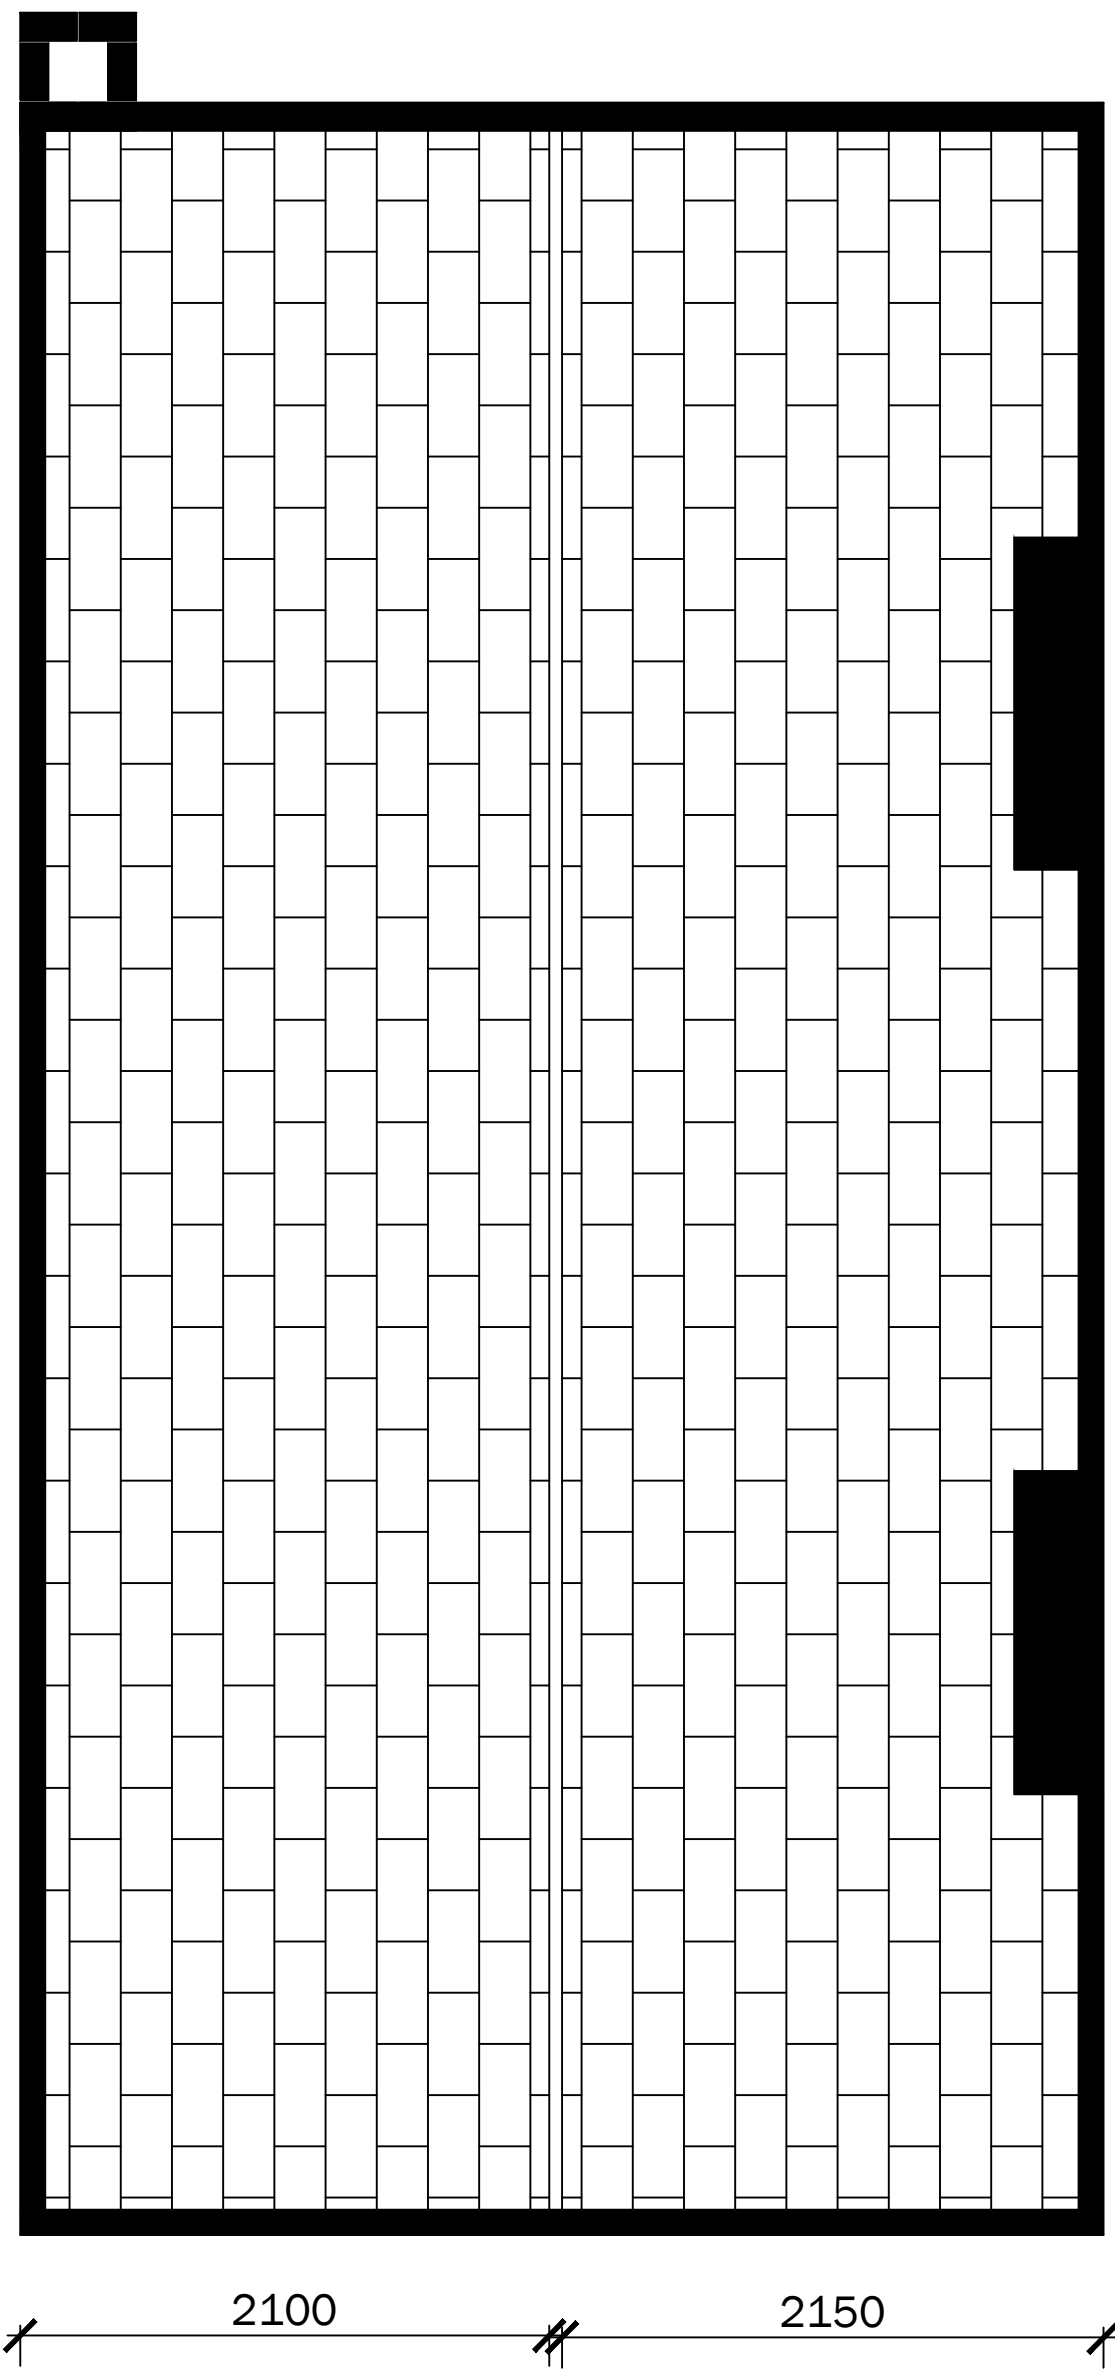

PLAN ELEVATION

Notes:

REV	DESCRIPTION	BY	DATE
STATUS	DRAFT		

CLIENT:

SITE: 91 ROYAL COLLEGE STREET
NW1 0SE, LONDON

TITLE: Valley roof replacement and
parapet waterproofing

SCALE AT A0: 1:40	DATE: 02/12/2020	DRAWN: RM	CHECKED:
PROJECT NO: 001	DRAWING NO: A0	REVISION:	