




Site plan  
Scale 1:500

0 40 70 100 M

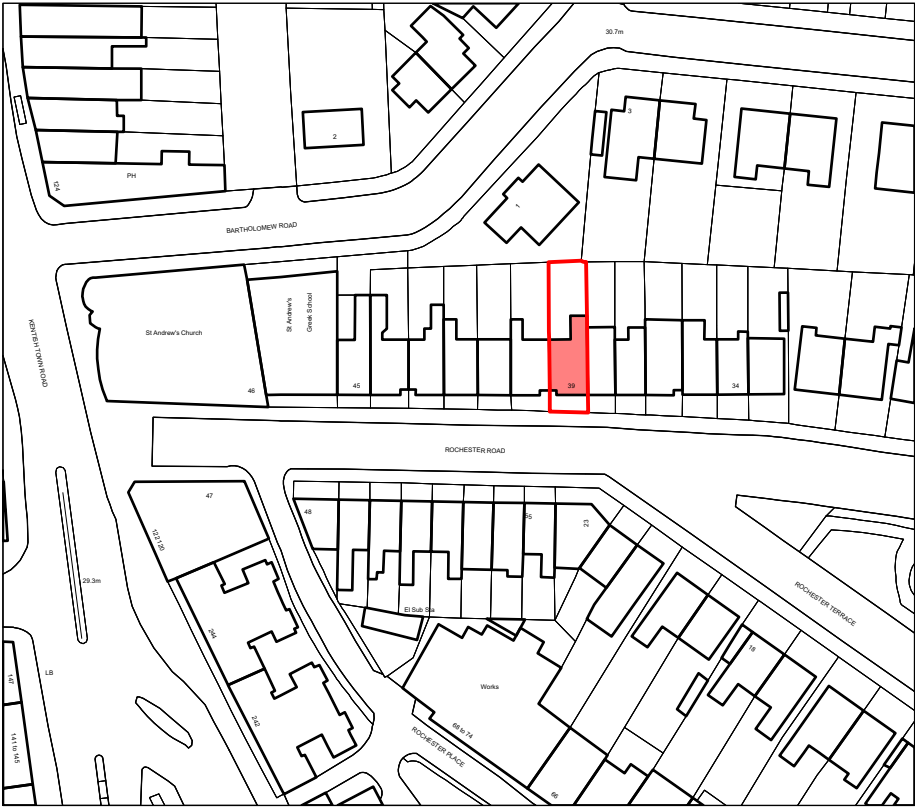

Location plan  
Scale 1:1250


0 20 30 40 50 M

Map number: TQRQM20263111340694  
© Crown copyright and database rights 2020 OS 100042766

Site boundary shown in red outline.  
Building footprint shown shaded in red.

Roach Matthews

079 7720 3741  
079 9915 7040  
hello@roachmatthews.com  
roachmatthews.com

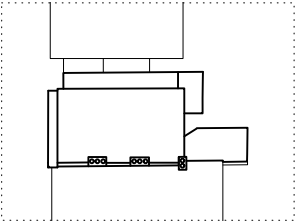

A	19.12.20	Issued for planning
Rev	Date	Description

Project	Job code	Title	Drawing number
39 Rochester Road	002	Site and location plans existing	1000
Do not scale from this drawing. All dimensions to be checked on site. Any discrepancies to be reported to the architect immediately.			
Issue	Date	Revision	
Planning	Dec 2020	A	
Scale	Size	Revision date	
1:50	A3	19.12.20	
© Roach Matthews			