
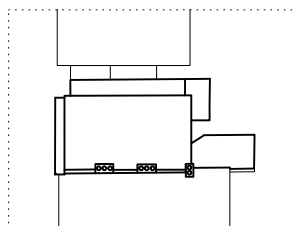


Proposed demolition
 Area of proposed extension

Roach Matthews

079 7720 3741
079 9915 7040
hello@roachmatthews.com
roachmatthews.com

 

Rev	Date	Description
C	19.12.20	Issued for planning
B	12.10.20	Updated follow Pre-app meeting (05.10.20)
A	31.07.20	Issued for pre-app advice

Project: 39 Rochester Road
 Job code: 002
 Title: First Floor Plan demolition
 Drawing number: 1501

Do not scale from this drawing.
All dimensions to be checked on site.
Any discrepancies to be reported to the architect immediately.

© Roach Matthews

Issue	Date	Revision
Planning	Dec 2019	C

Scale: 1:50
 Size: A3
 Revision date: 19.12.20