




Site plan  
Scale 1:500

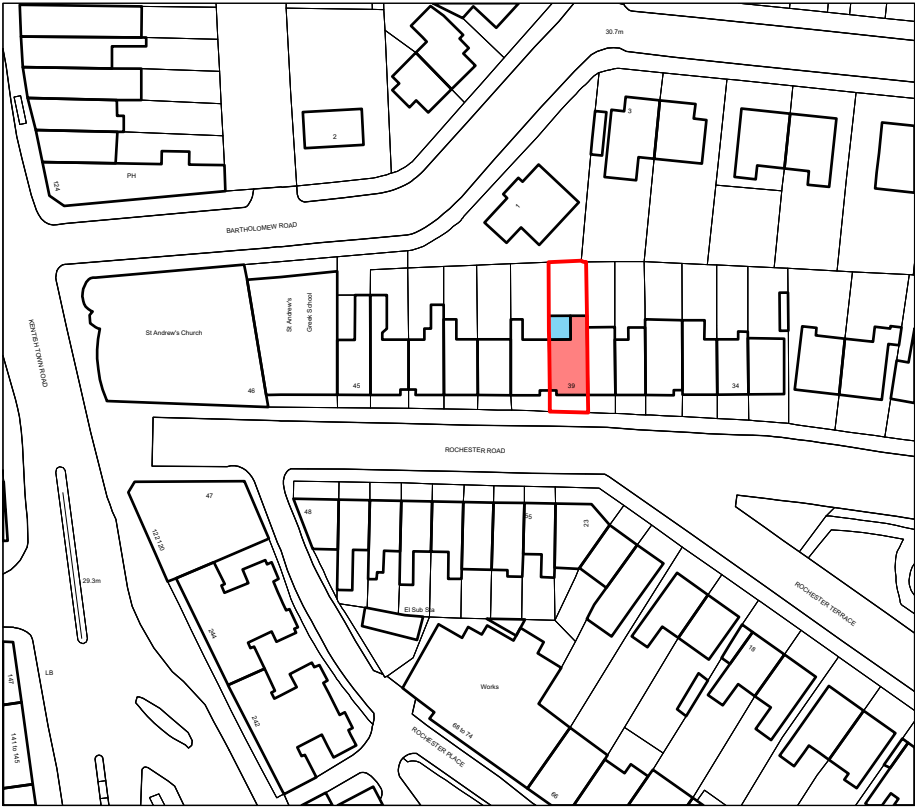


Location plan  
Scale 1:1250

Map number: TQRQM20263111340694  
© Crown copyright and database rights 2020 OS 100042766

Site boundary shown in red outline.  
Building footprint shown shaded in red.  
Proposed works shown shaded in blue.

Roach Matthews

079 7720 3741  
079 9915 7040  
hello@roachmatthews.com  
roachmatthews.com

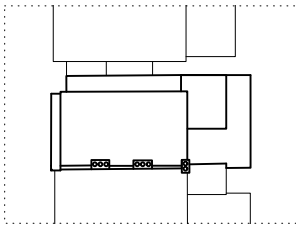

|                                       |  |  |
|---------------------------------------|--|--|
| Project                               |  |  |
| 39 Rochester Road                     |  |  |
| Job code                              |  |  |
| 002                                   |  |  |
| Title                                 |  |  |
| Site and location plans proposed 2000 |  |  |
| Drawing number                        |  |  |
| 002                                   |  |  |
| Issue                                 |  |  |
| Planning                              |  |  |
| Date                                  |  |  |
| Jul 2020                              |  |  |
| Revision                              |  |  |
| A                                     |  |  |
| Scale                                 |  |  |
| 1:50                                  |  |  |
| Size                                  |  |  |
| A3                                    |  |  |
| Revision date                         |  |  |
| 19.12.20                              |  |  |

|                                       |  |  |
|---------------------------------------|--|--|
| Project                               |  |  |
| 39 Rochester Road                     |  |  |
| Job code                              |  |  |
| 002                                   |  |  |
| Title                                 |  |  |
| Site and location plans proposed 2000 |  |  |
| Drawing number                        |  |  |
| 002                                   |  |  |
| Issue                                 |  |  |
| Planning                              |  |  |
| Date                                  |  |  |
| Jul 2020                              |  |  |
| Revision                              |  |  |
| A                                     |  |  |
| Scale                                 |  |  |
| 1:50                                  |  |  |
| Size                                  |  |  |
| A3                                    |  |  |
| Revision date                         |  |  |
| 19.12.20                              |  |  |

© Roach Matthews