


COAL VAULTS NOT ILLUSTRATED

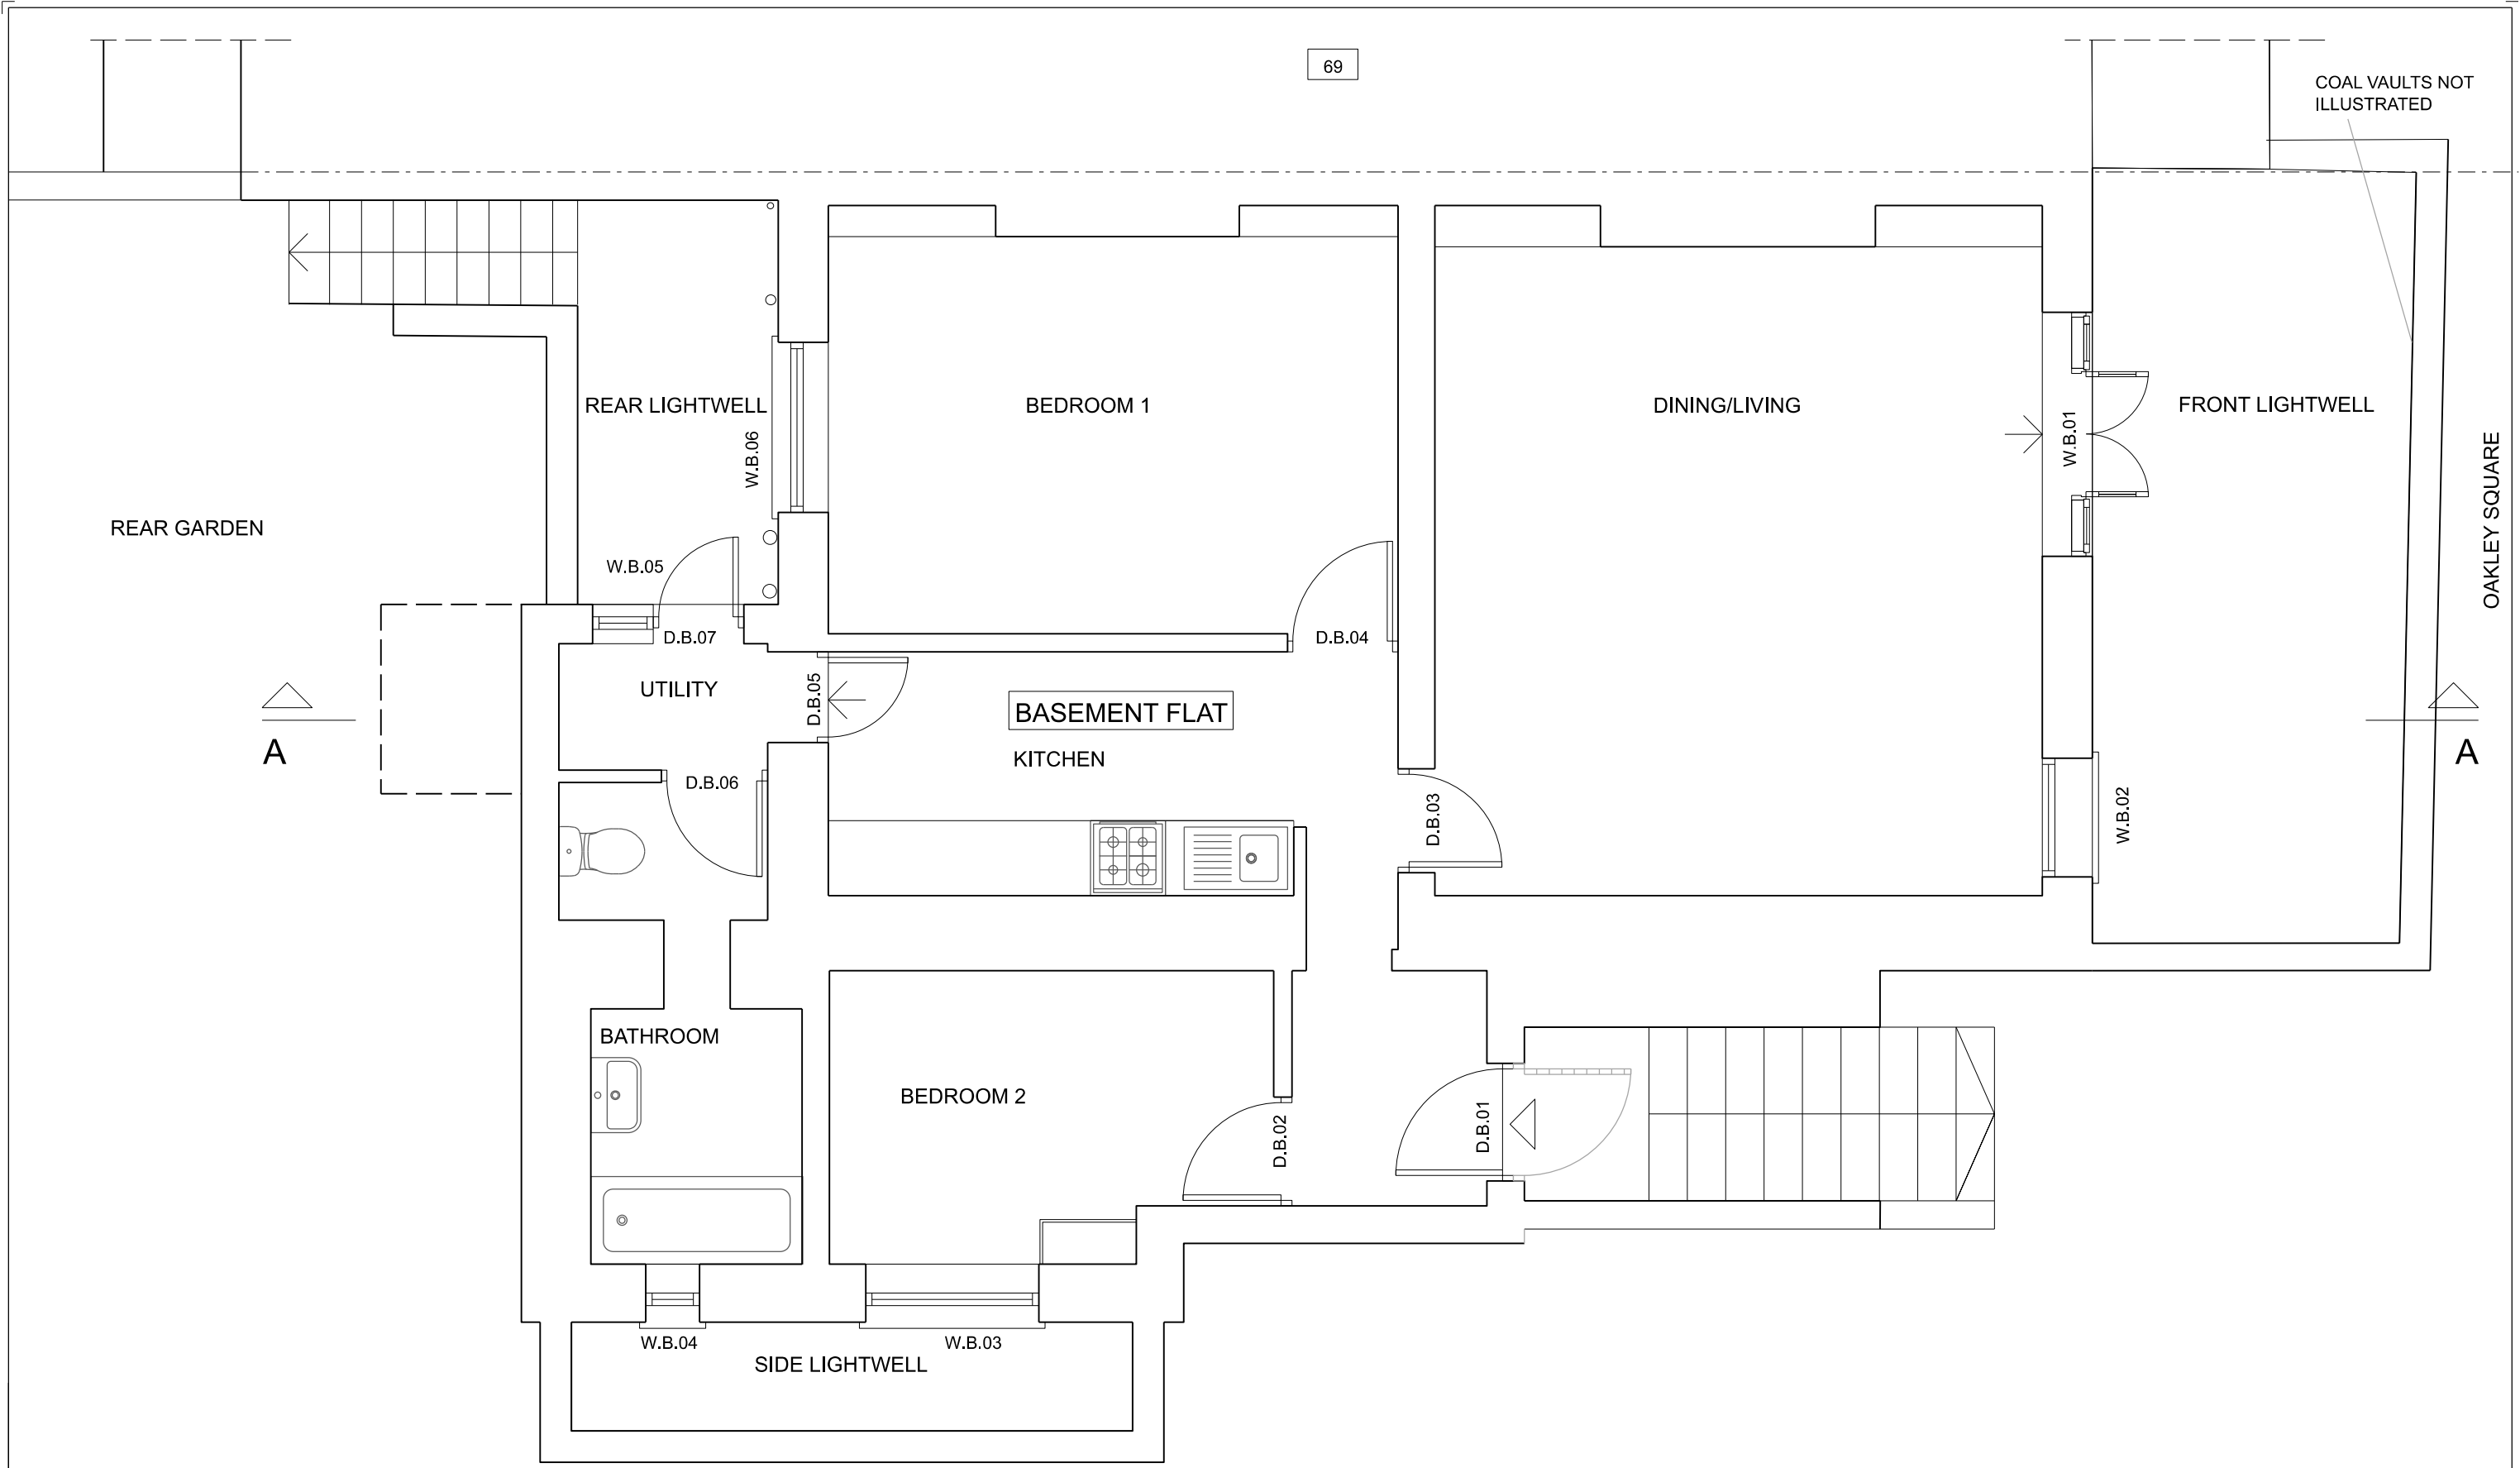

A

A

01 BASEMENT FLOOR PLAN AS EXISTING  
A

— — HIDDEN LINE OVER/BEHIND

0 1 2 3 4 5 METRES

N

REVISIONS

NOTES
1. ALL DIMENSIONS TO BE CHECKED ON SITE
2. THIS DRAWING IS COPYRIGHT OF PICARDI ARCHITECTS
3. THIS DRAWING DOES NOT FORM PART OF A STRUCTURAL SURVEY

PICARDI ARCHITECTS		119 OXFORD GARDENS LONDON W10 6NE TEL. 020 89600383	
TITLE		JOB NO	OS20
70 OAKLEY SQUARE, LONDON NW1		DRG NO	01 REV
ALTERATIONS & REFURBISHMENT		DATE	OCT 2020
BASEMENT FLOOR PLAN AS EXISTING		SCALE	1:50@A3